




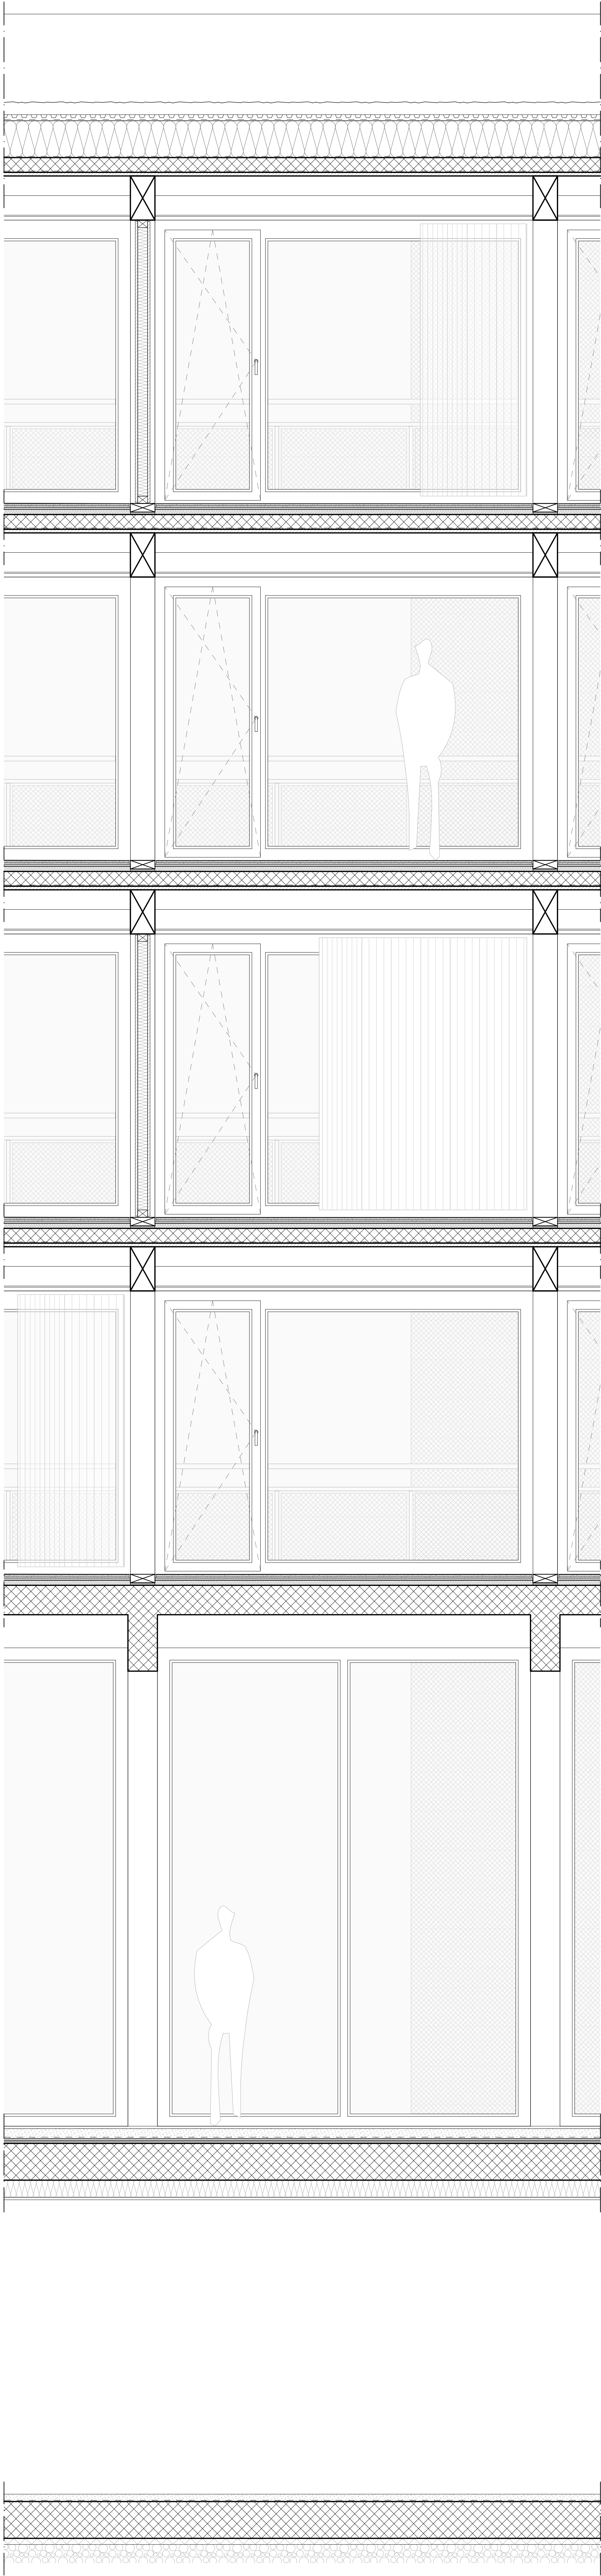

ELEVATION INT. FACADE COUR | 1:20

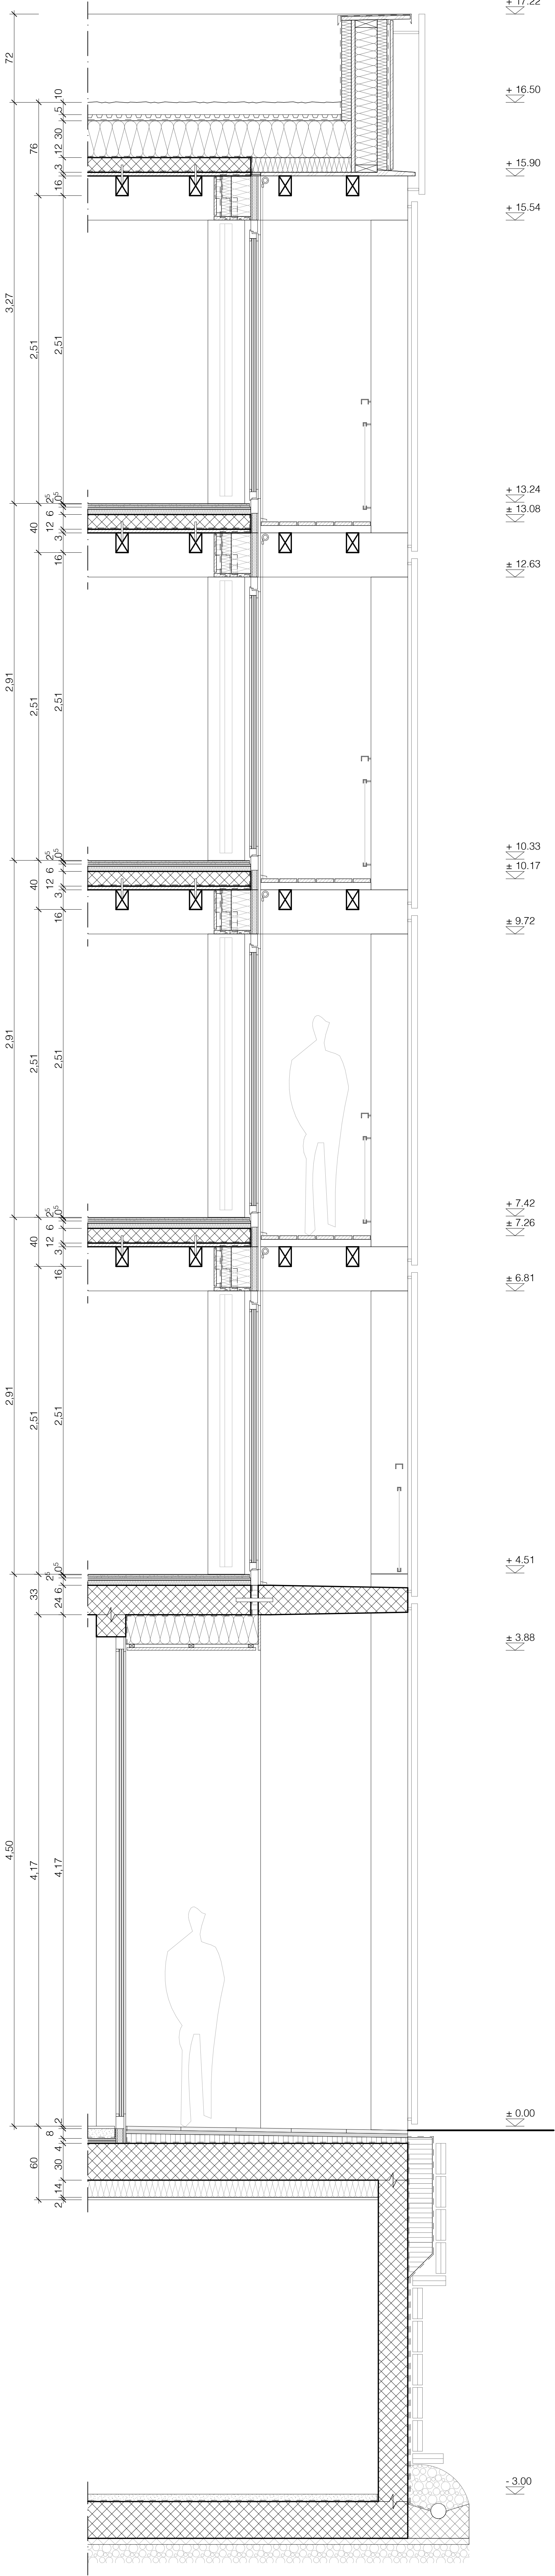

COUPE FACADE COUR | 1:20

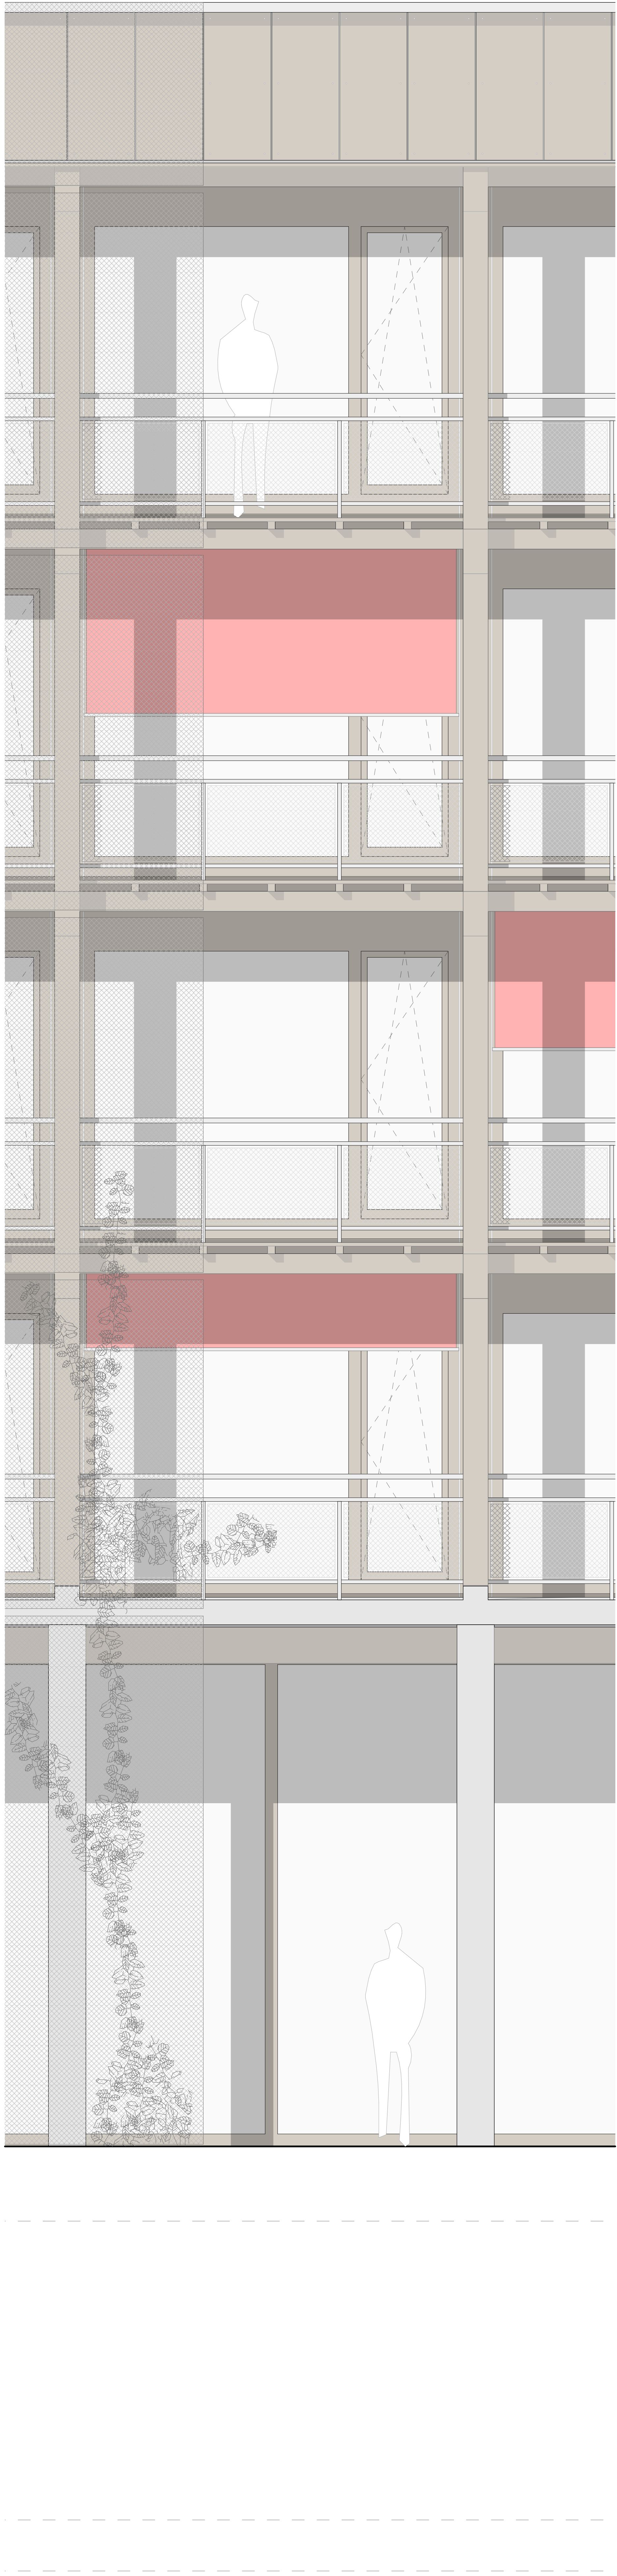

ELEVATION EXT. FACADE COUR | 1:20