
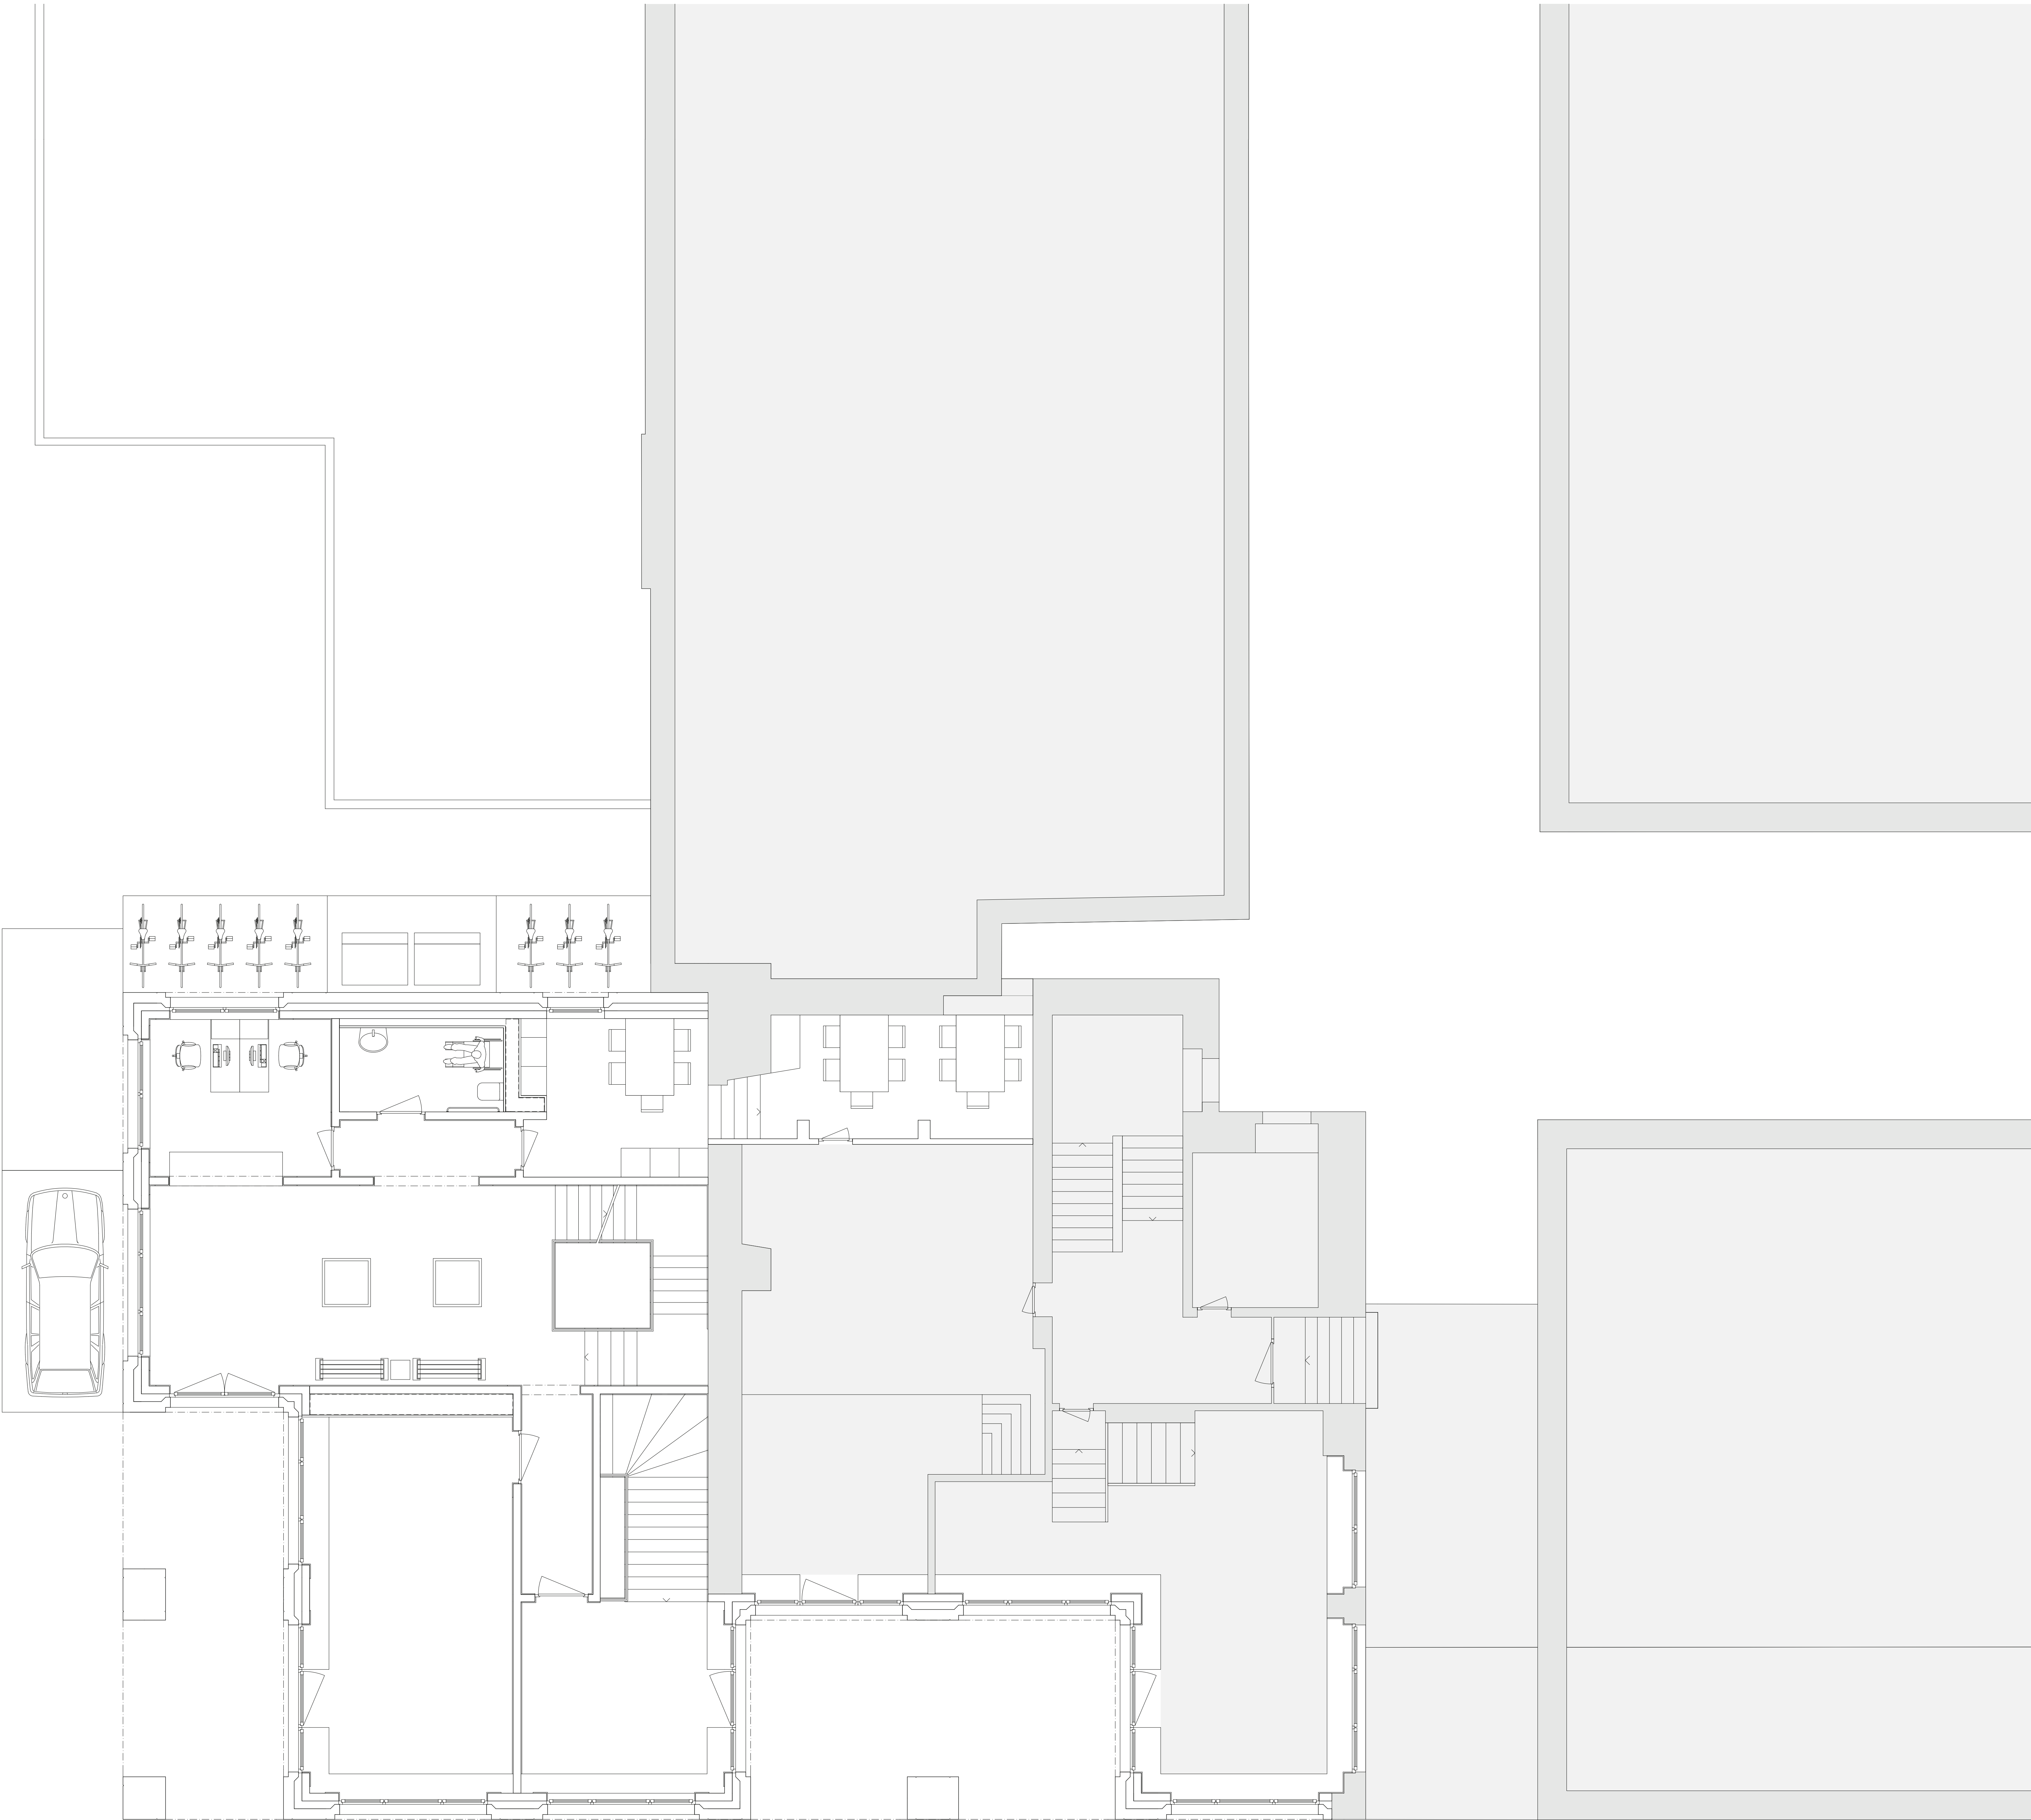


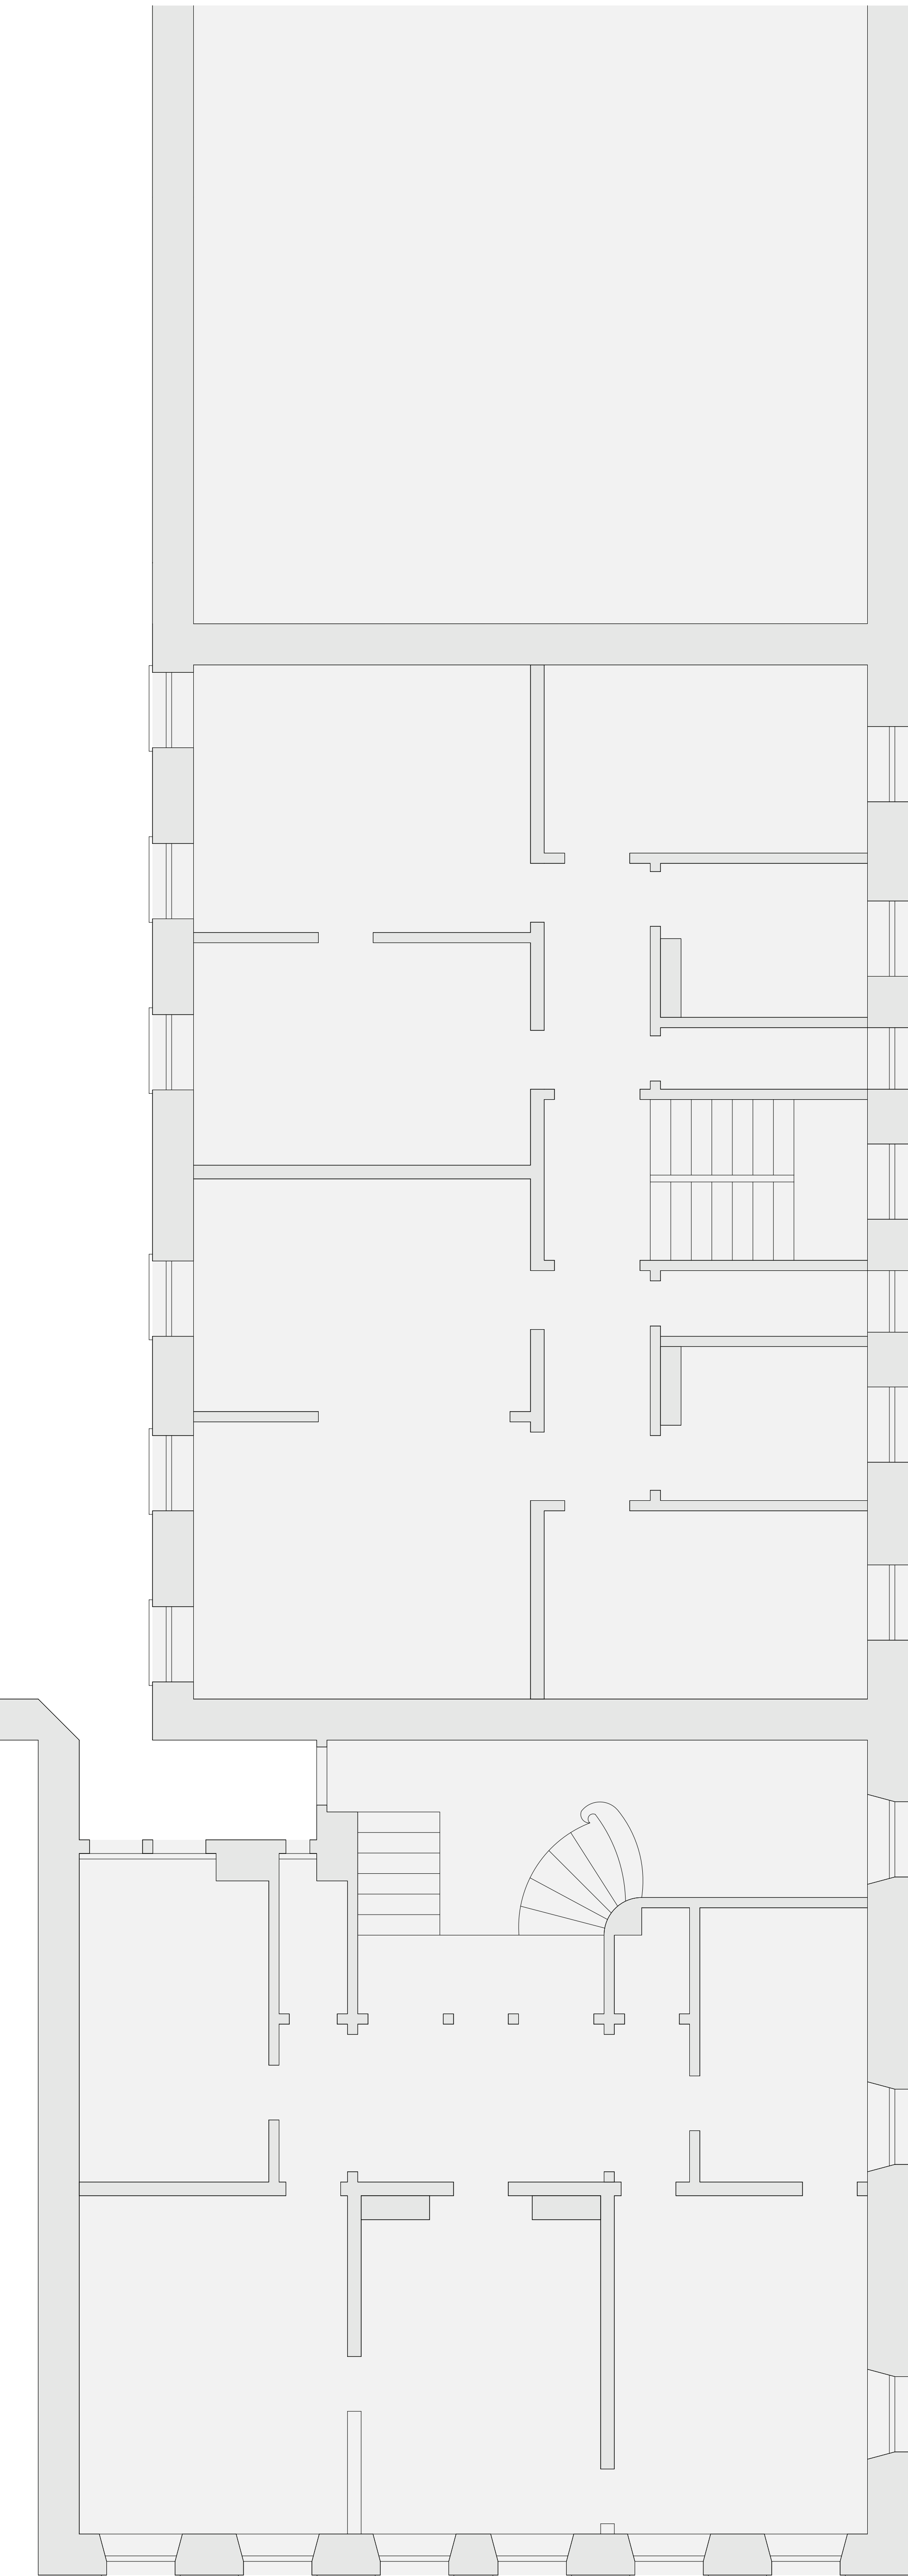

Grundriss Erdgeschoss 1:50