


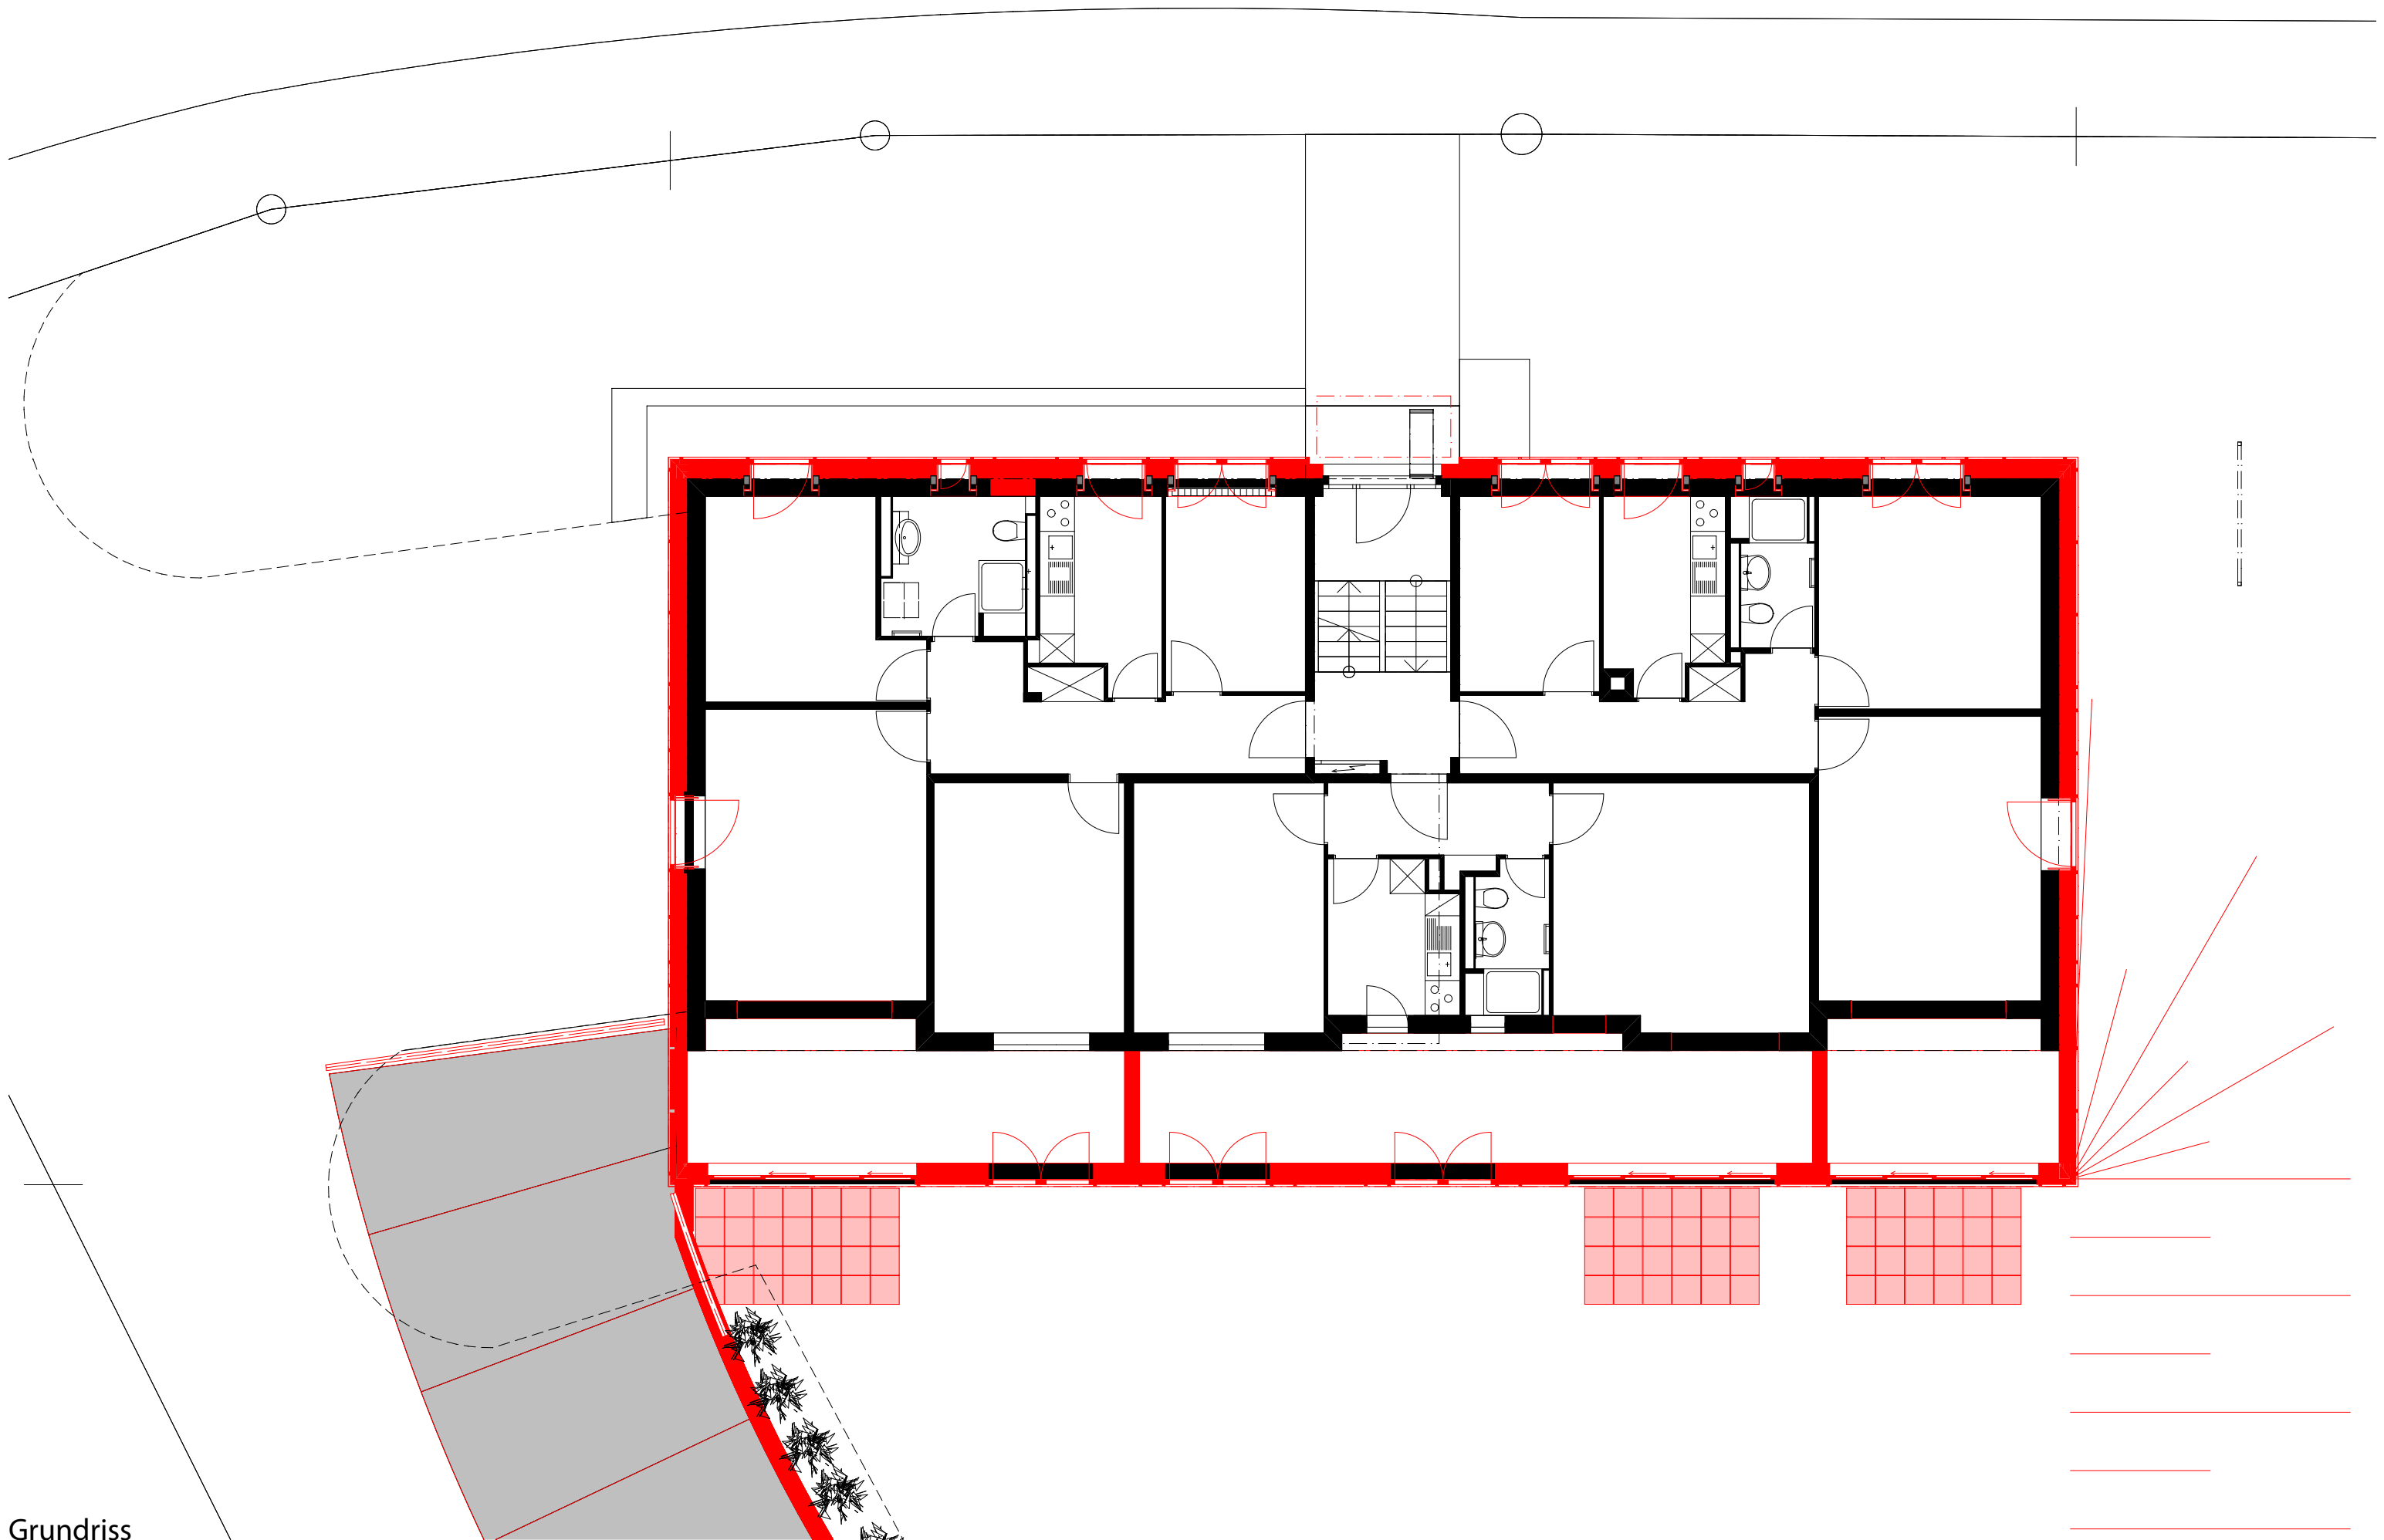

Grundriss