


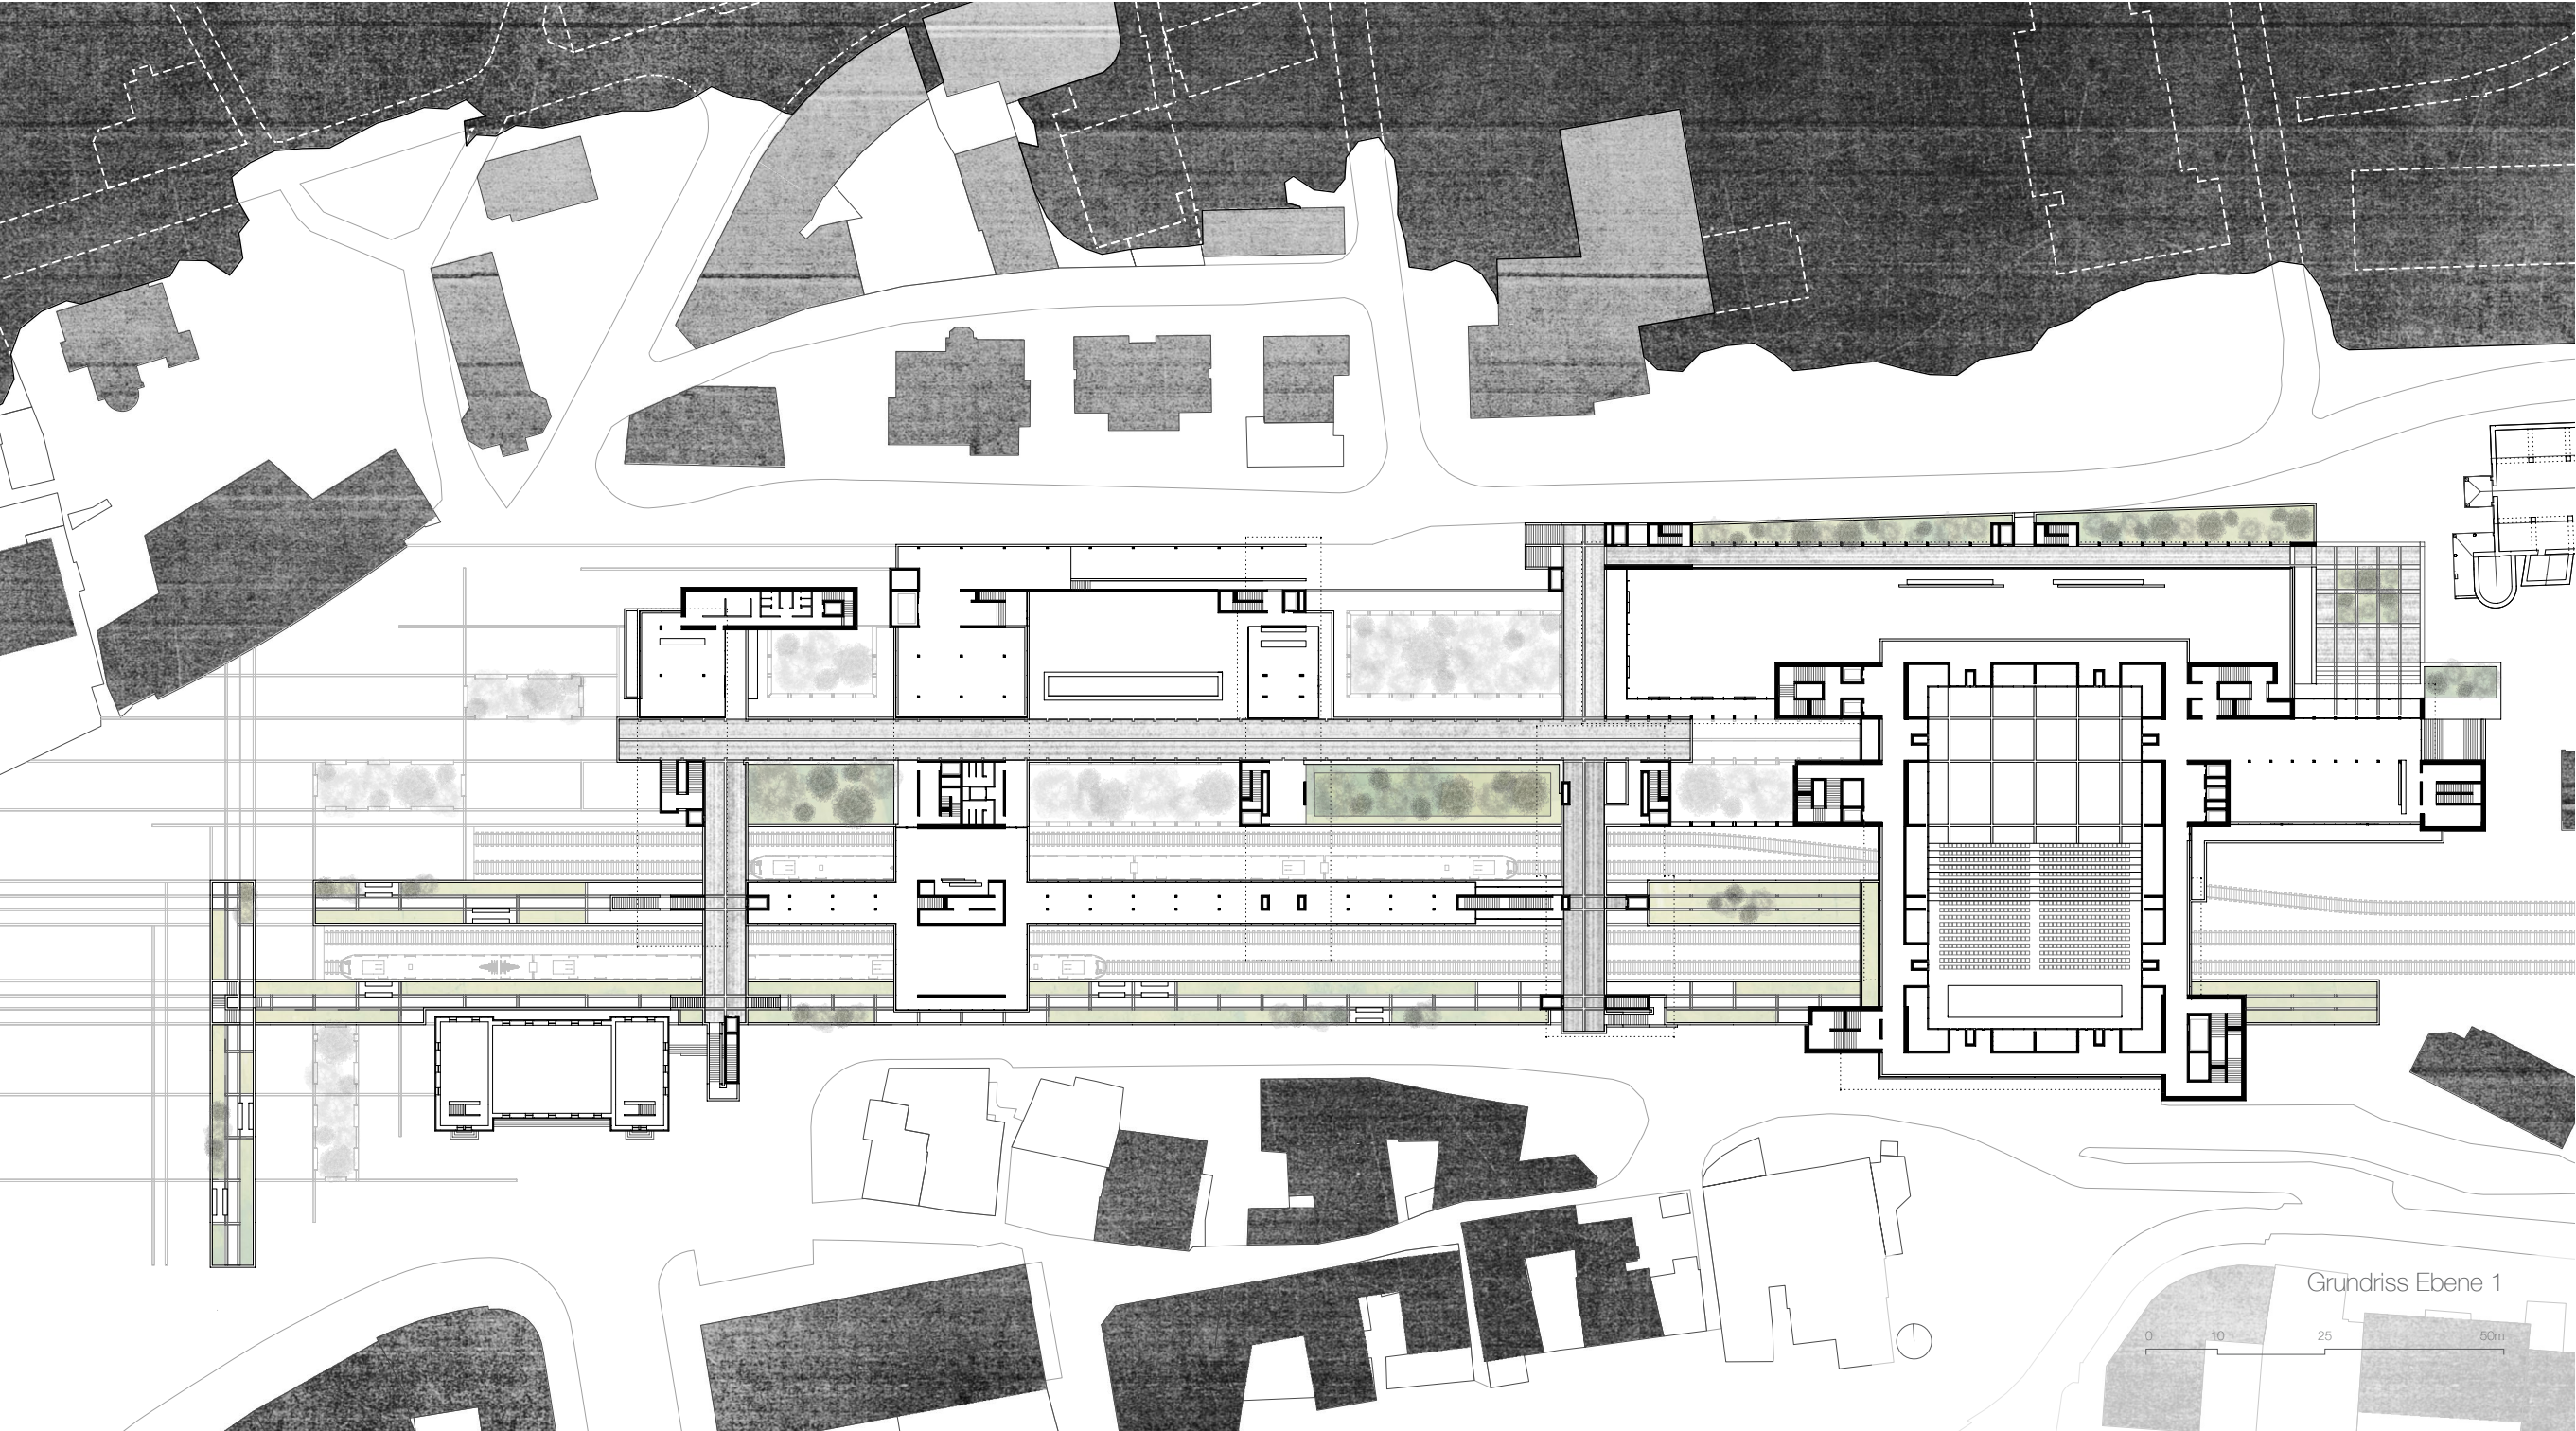

Grundriss Ebene 1

0 10 25 50m