



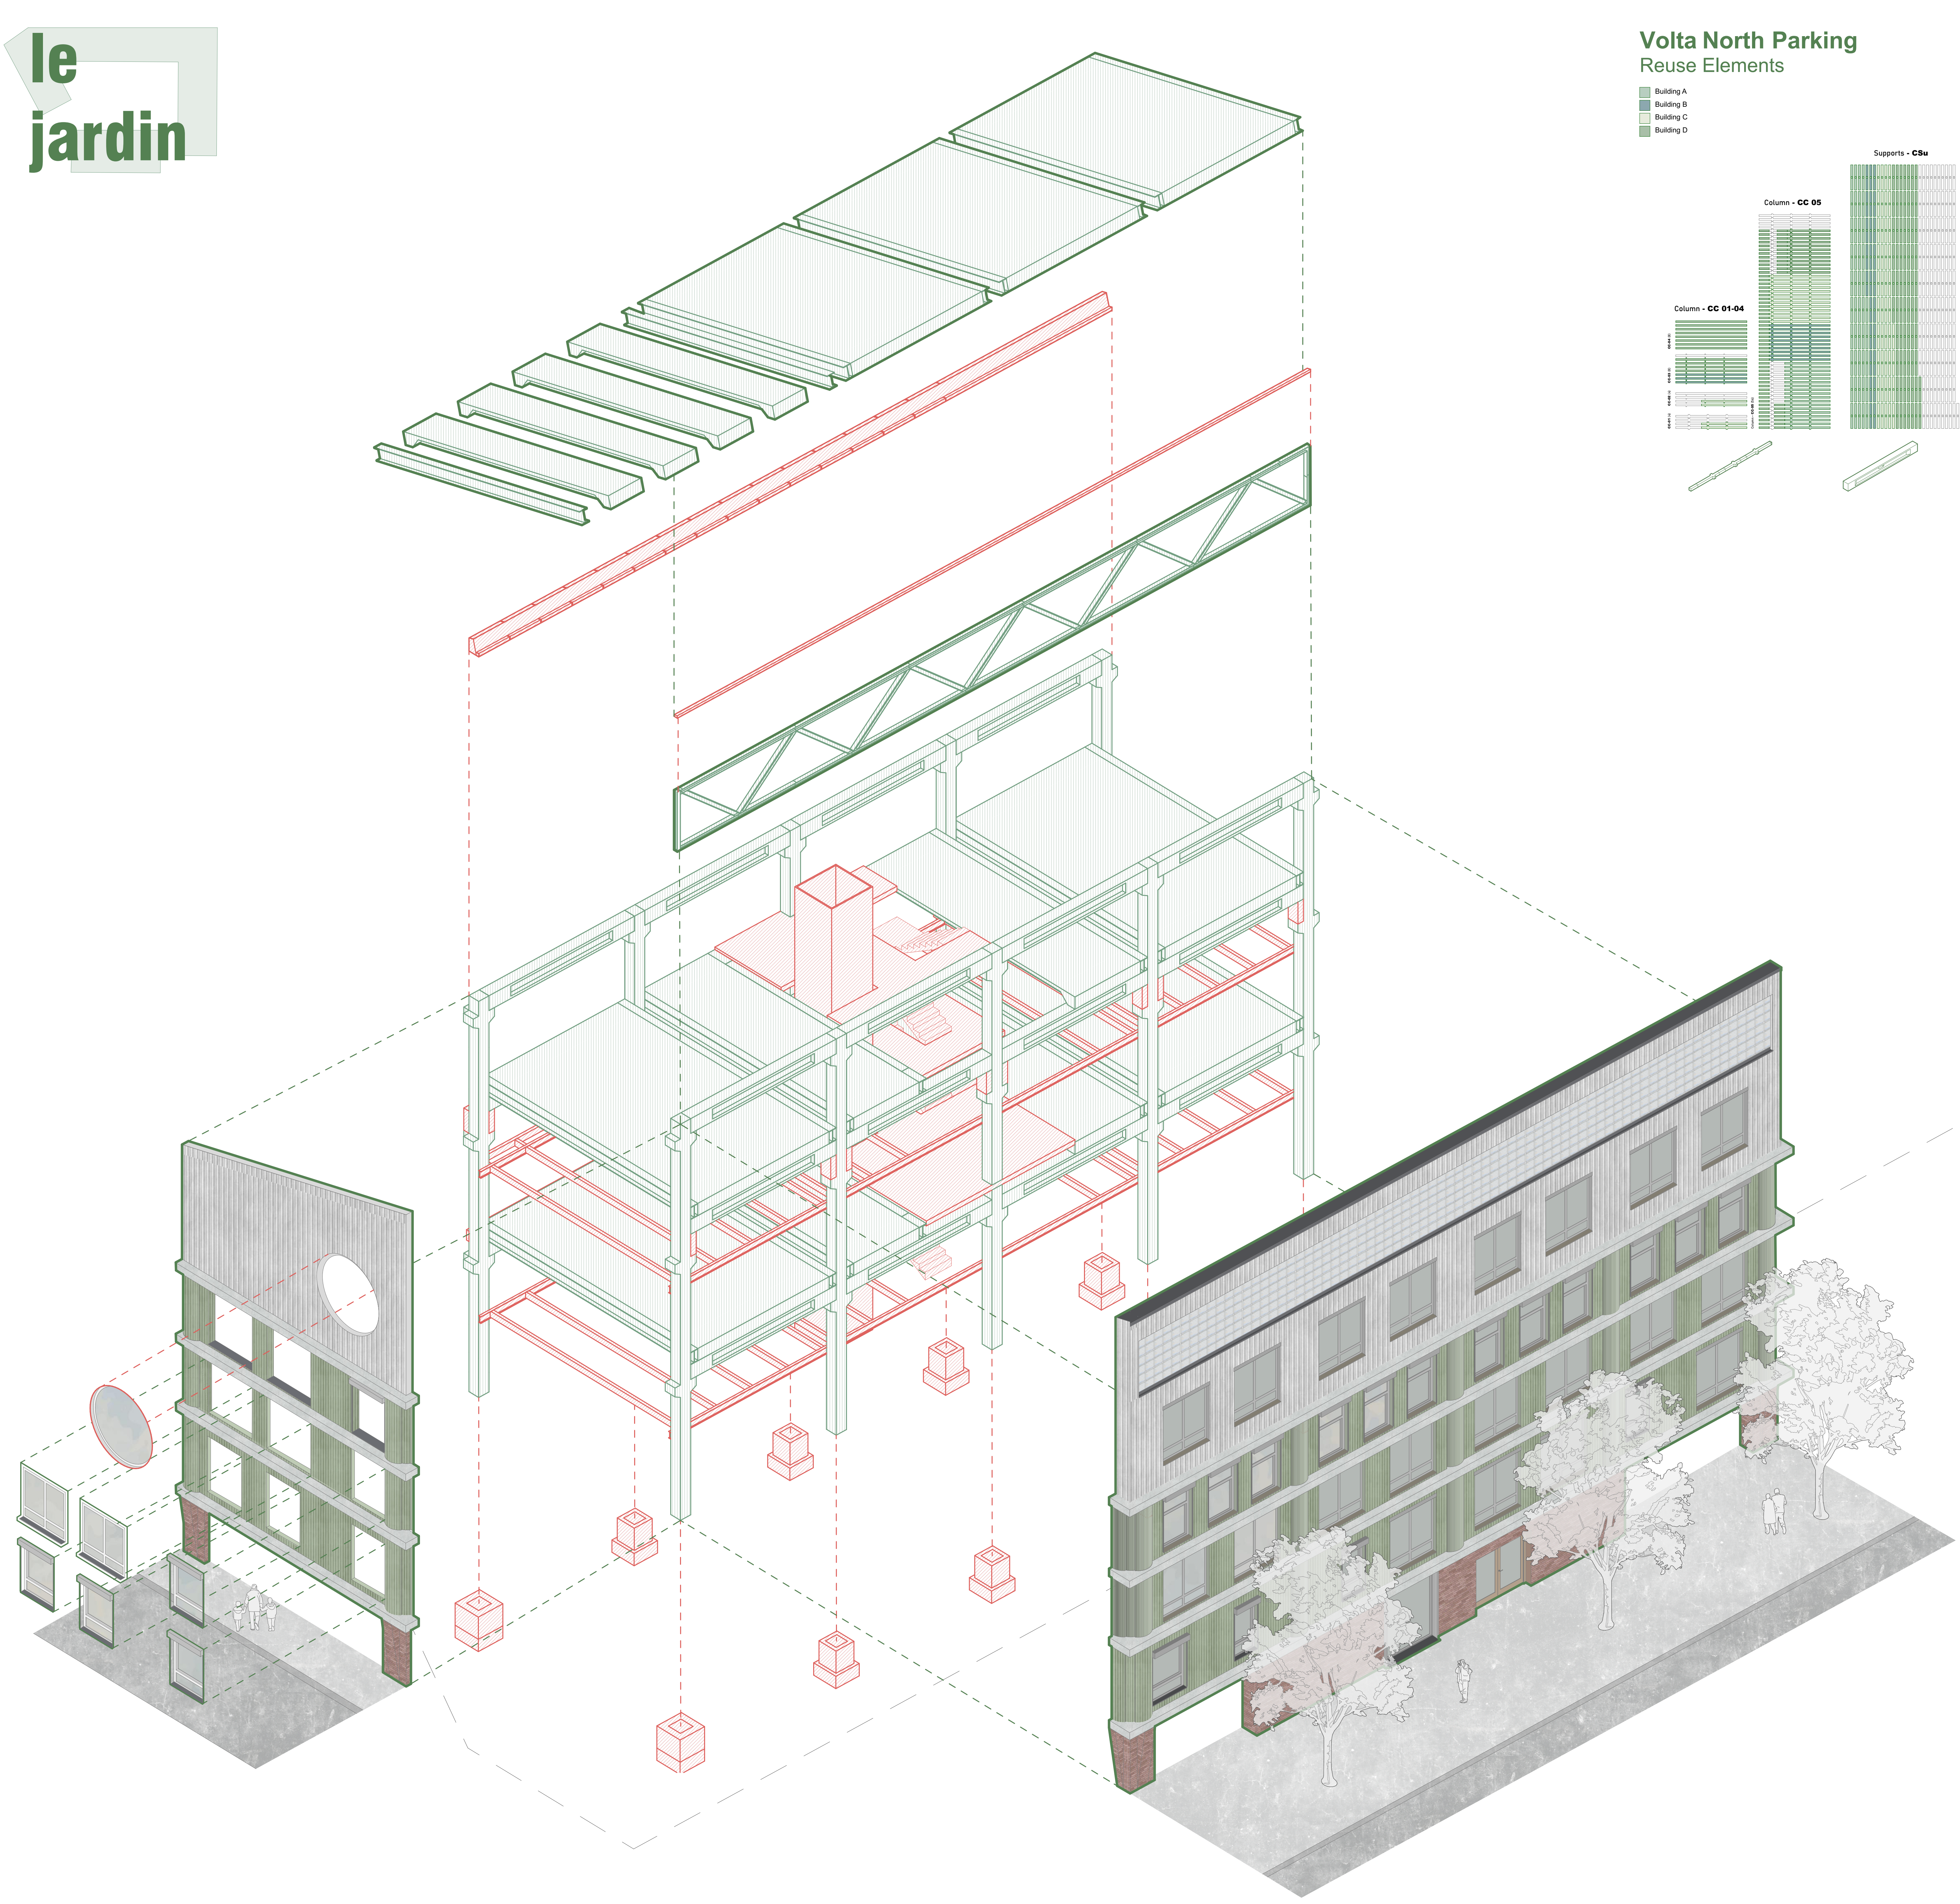


Volta North Parking Reuse Elements

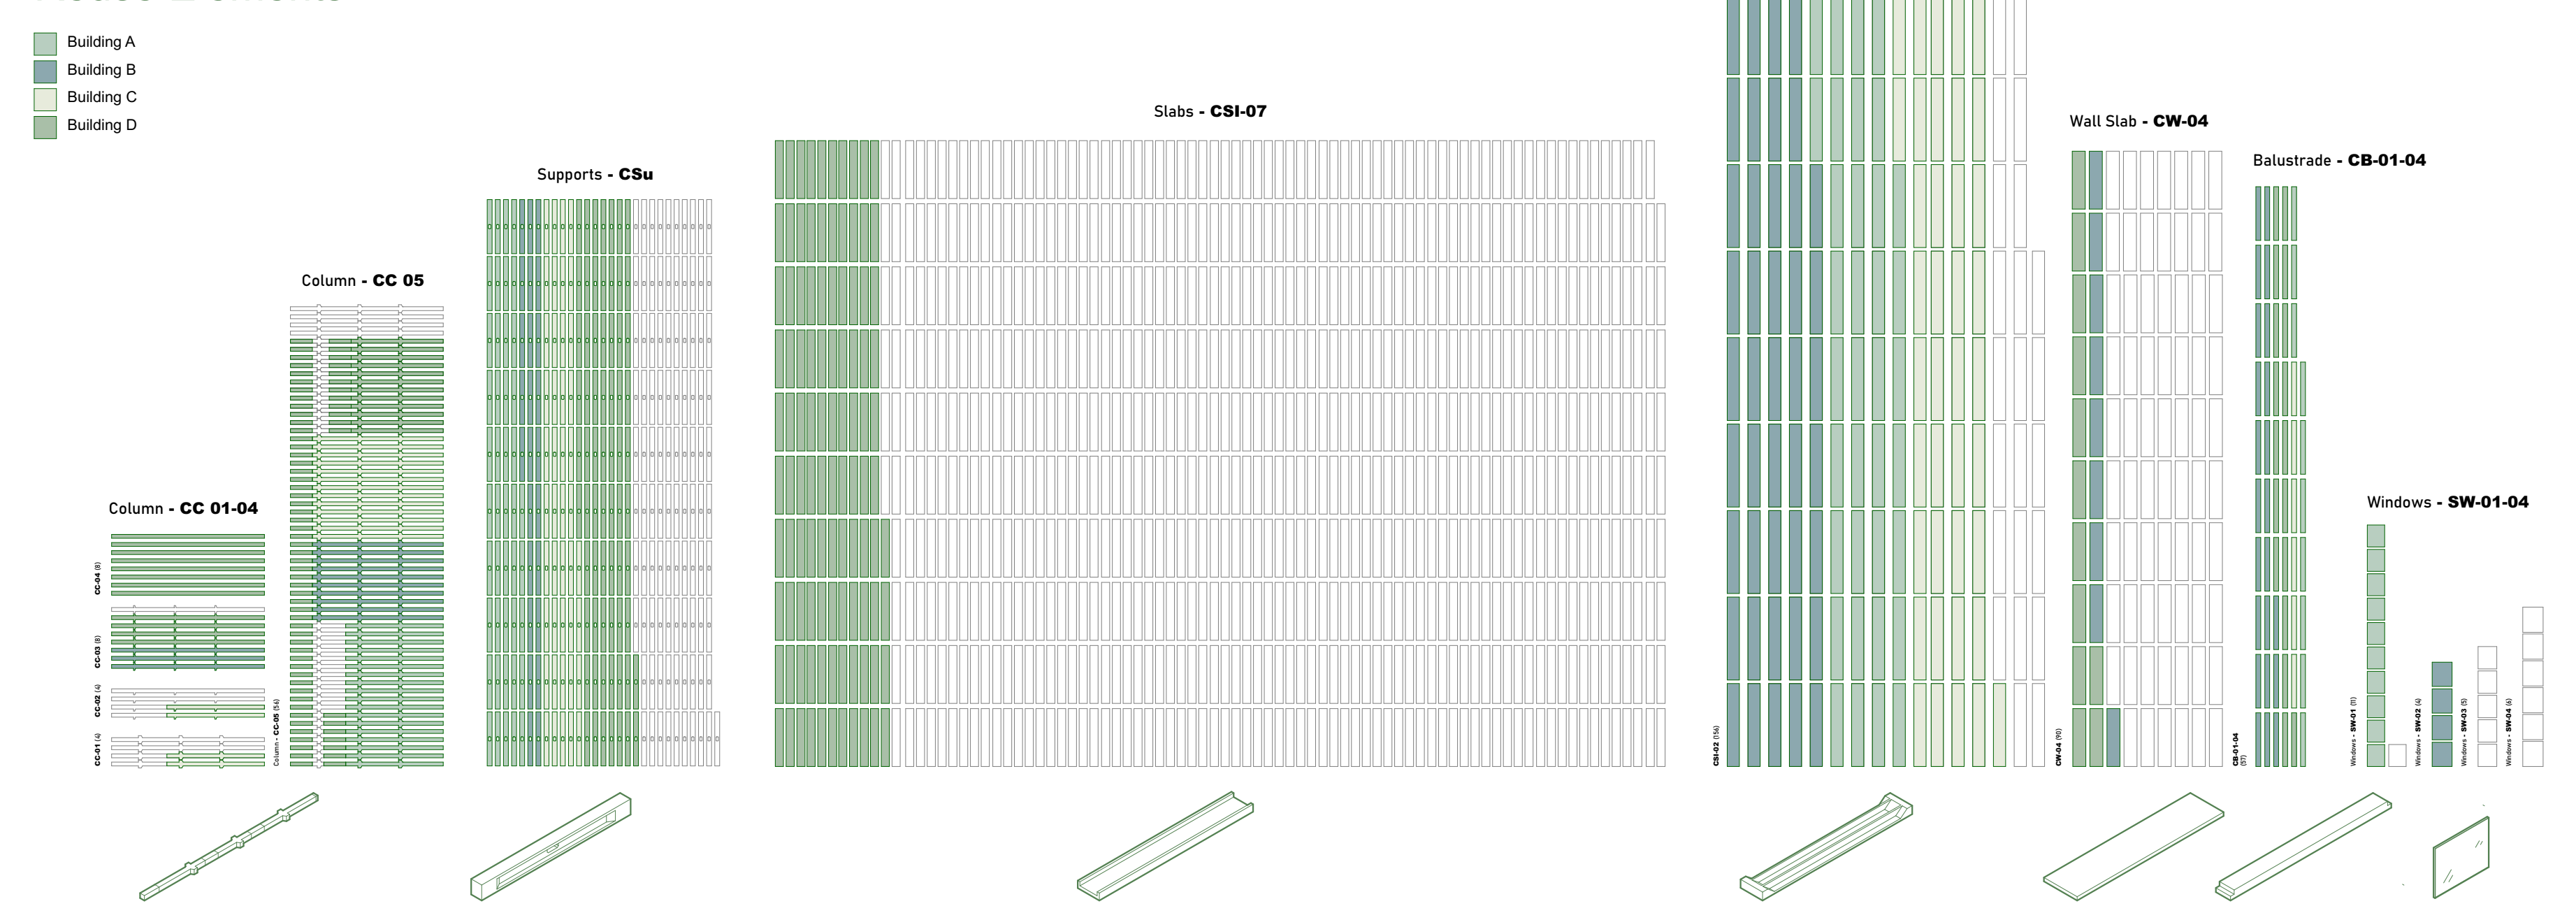

Added Reuse Elements

These Elements were added by different sources mainly in Switzerland and Germany.

- Corrugated Sheet (gray)**
650/BS/1 km
- Steel Truss**
14/BS/1 km
- Steel Beams (multiple sources)**
Unknown/BS/1-20 km
- Windows 1310x2100**
126/BS/10 km
- Wood Boards 830x1240**
560/BS/10 km
- Rubber Floor**
2500 m²/ZH/100 km
- Windows 1050x2205**
161/DE/400 km
- Glasbricks**
unkonwn/DE/400 km
- Corrugated Sheet (green)**
1200/DE/500 km
- Windows 1310x2100**
52/DE/500 km
- Bricks (multiple sources)**
Unknown/DE/200-600 km
- Doors (multiple sources)**
unkonwn/DE/200-600 km
- Windows 1308x2245**
72/DE/690 km
- Lintel Elements**
60/DE/800 km

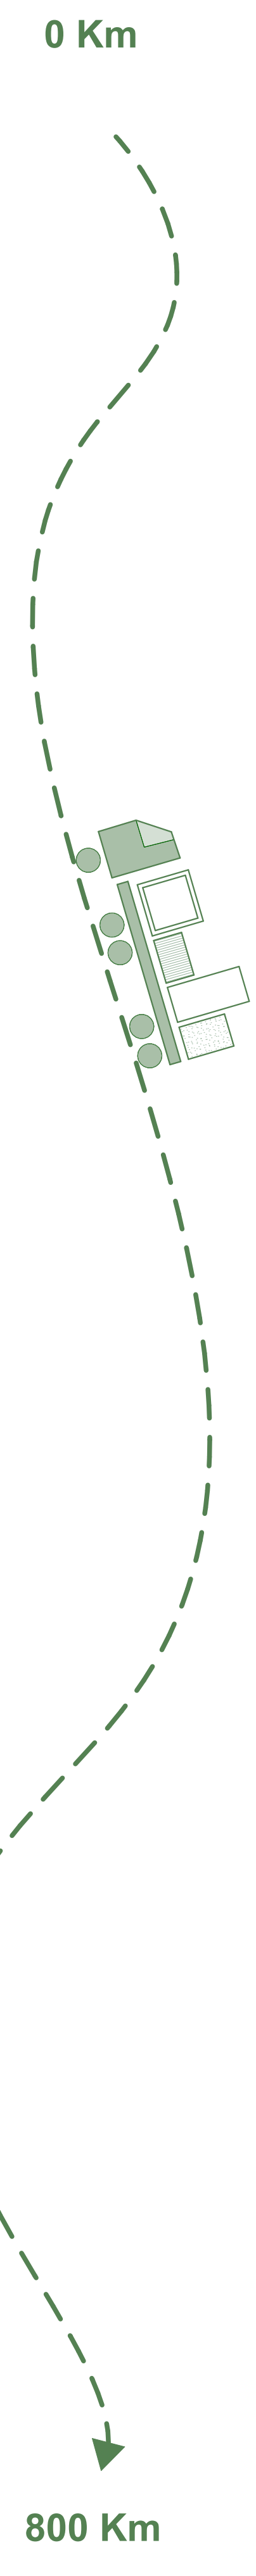

Reuse Concept + Structural Integration