


_Podest 1 1:20



_Podest 2 1:20

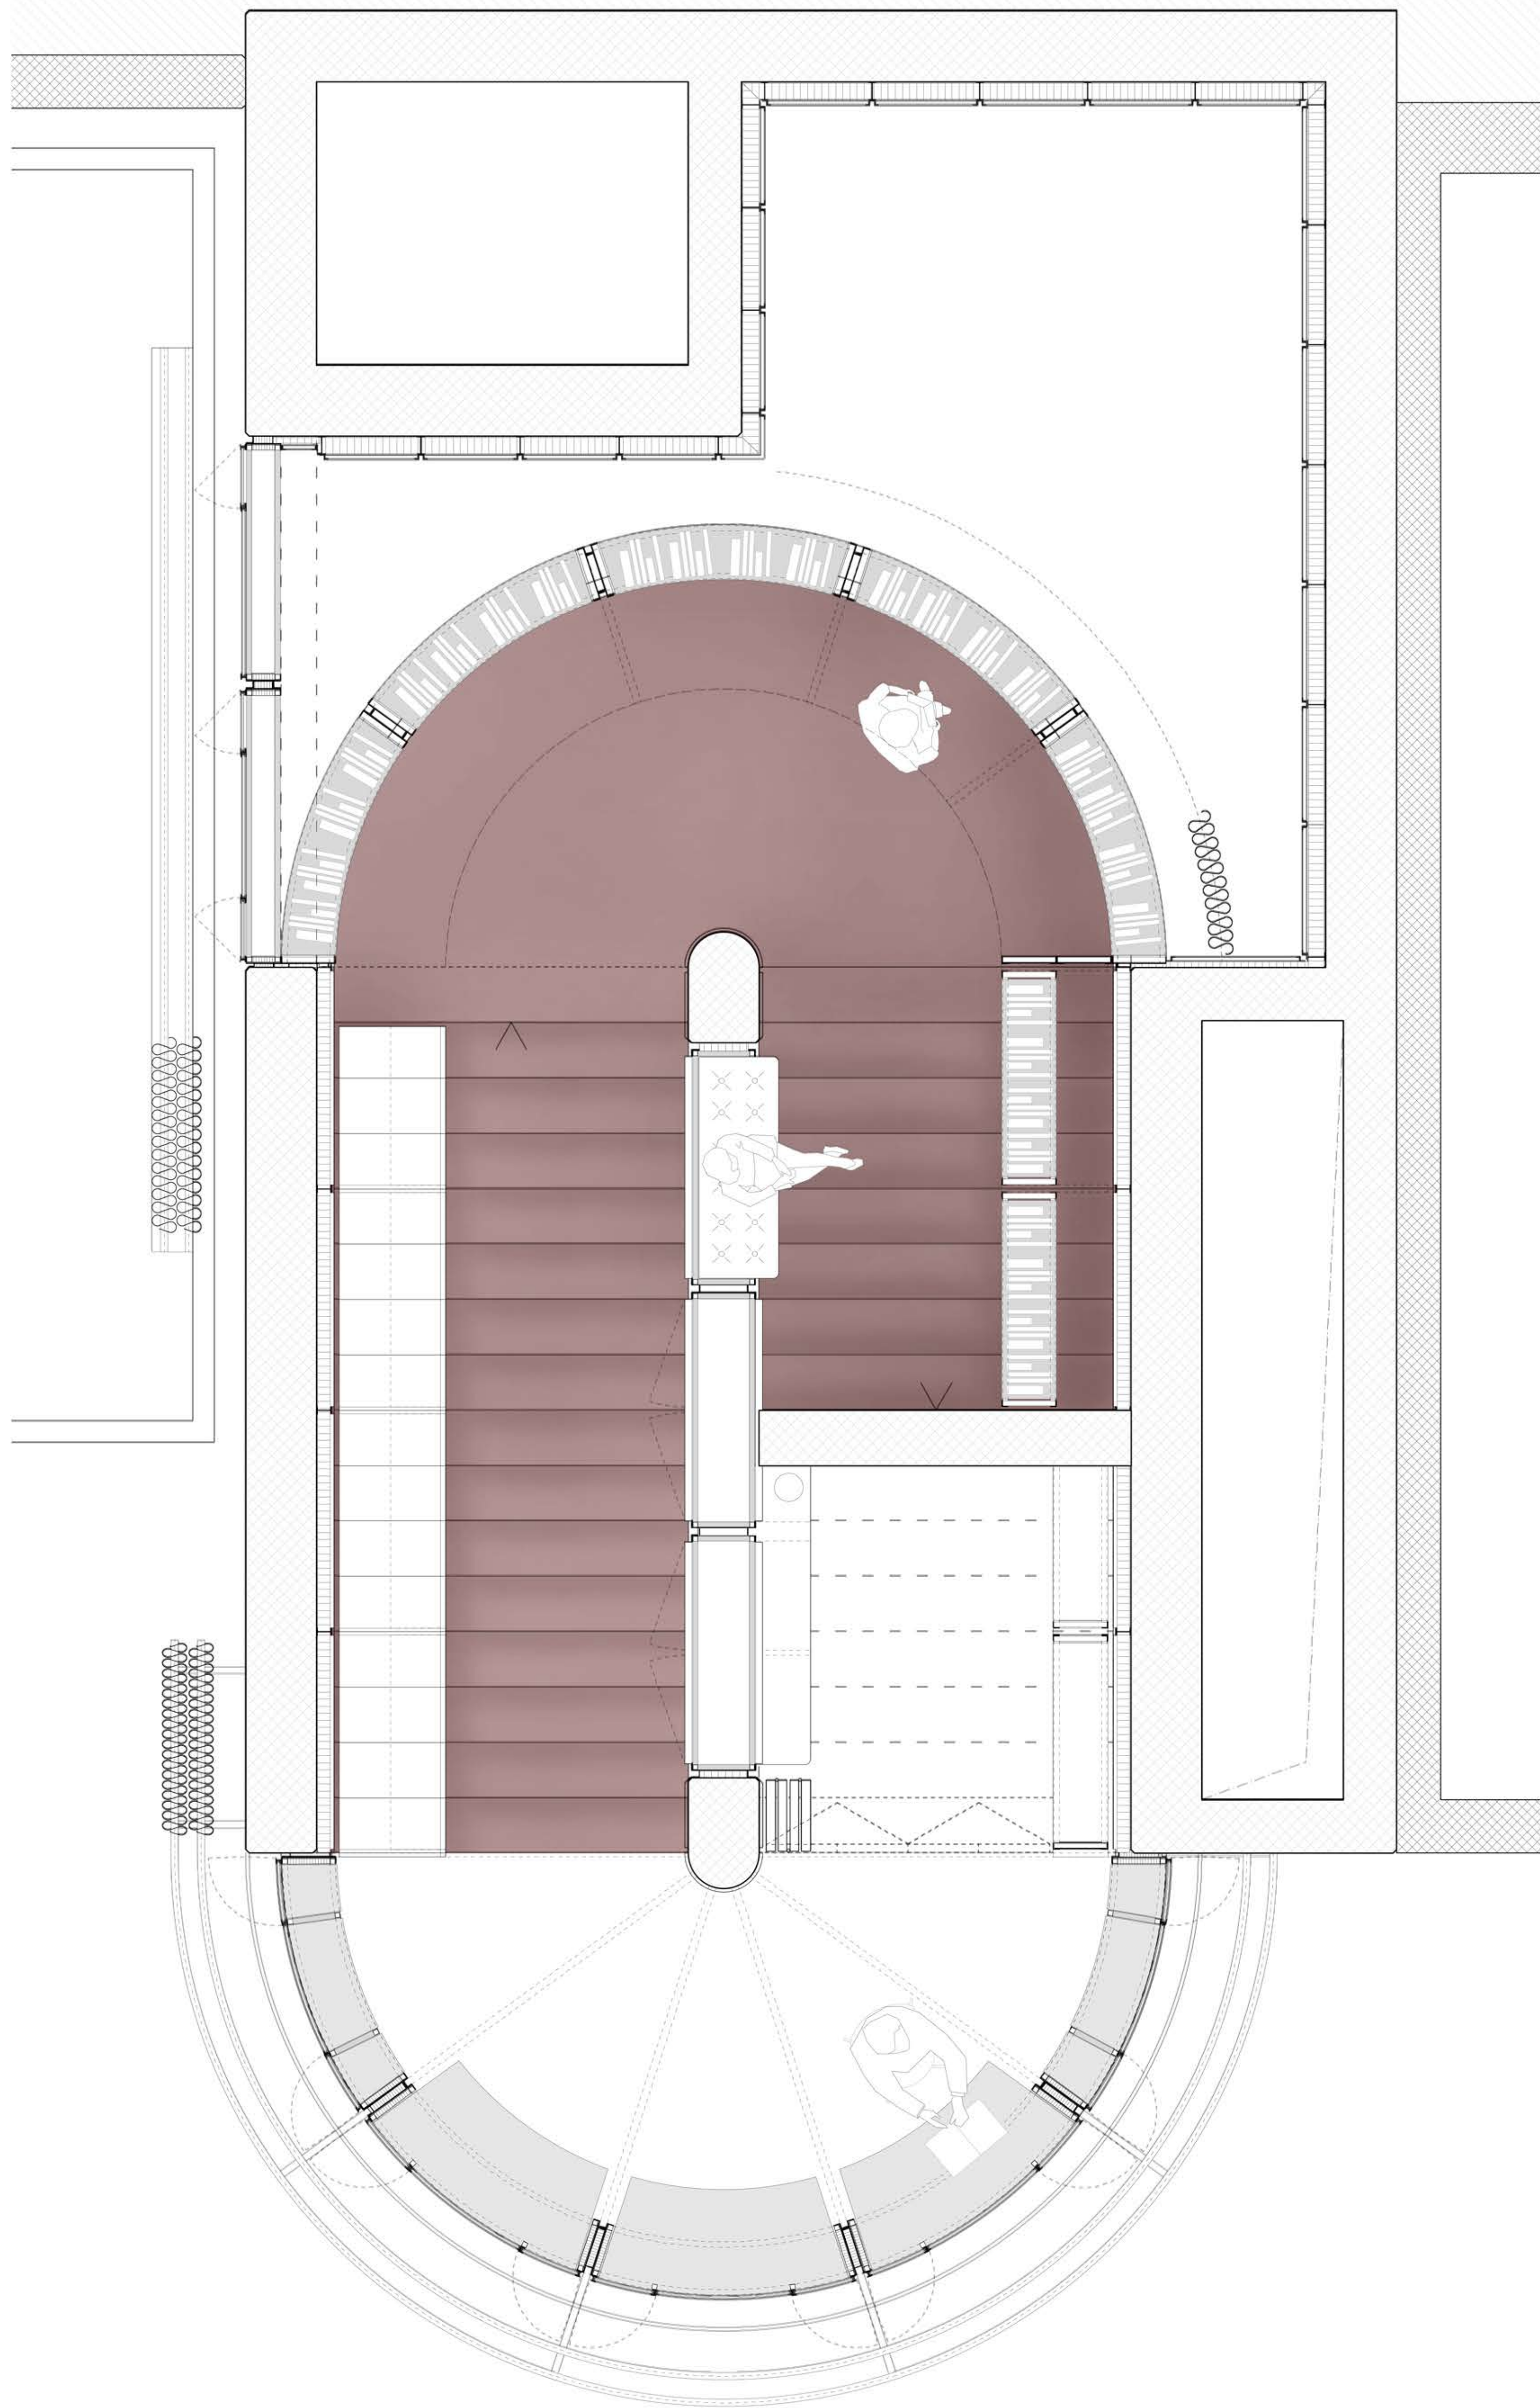