




19th Floor
Two sports halls, fitness and locker rooms

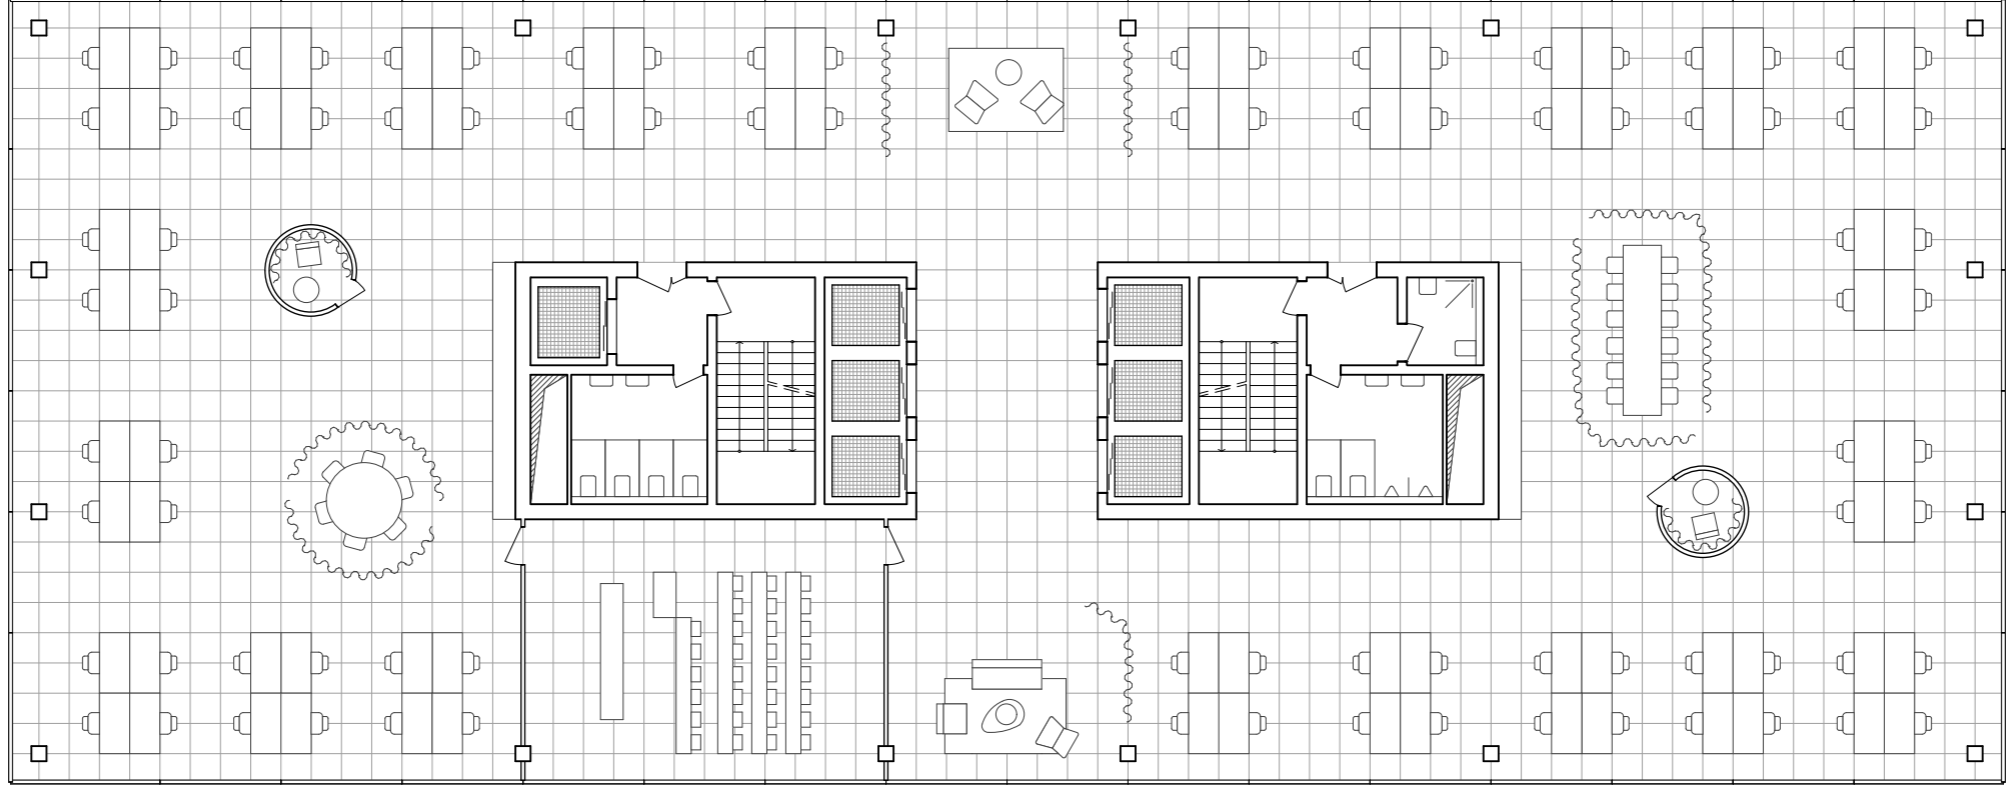


7th to 18th Floor
office layout with meeting spaces and a seminar room

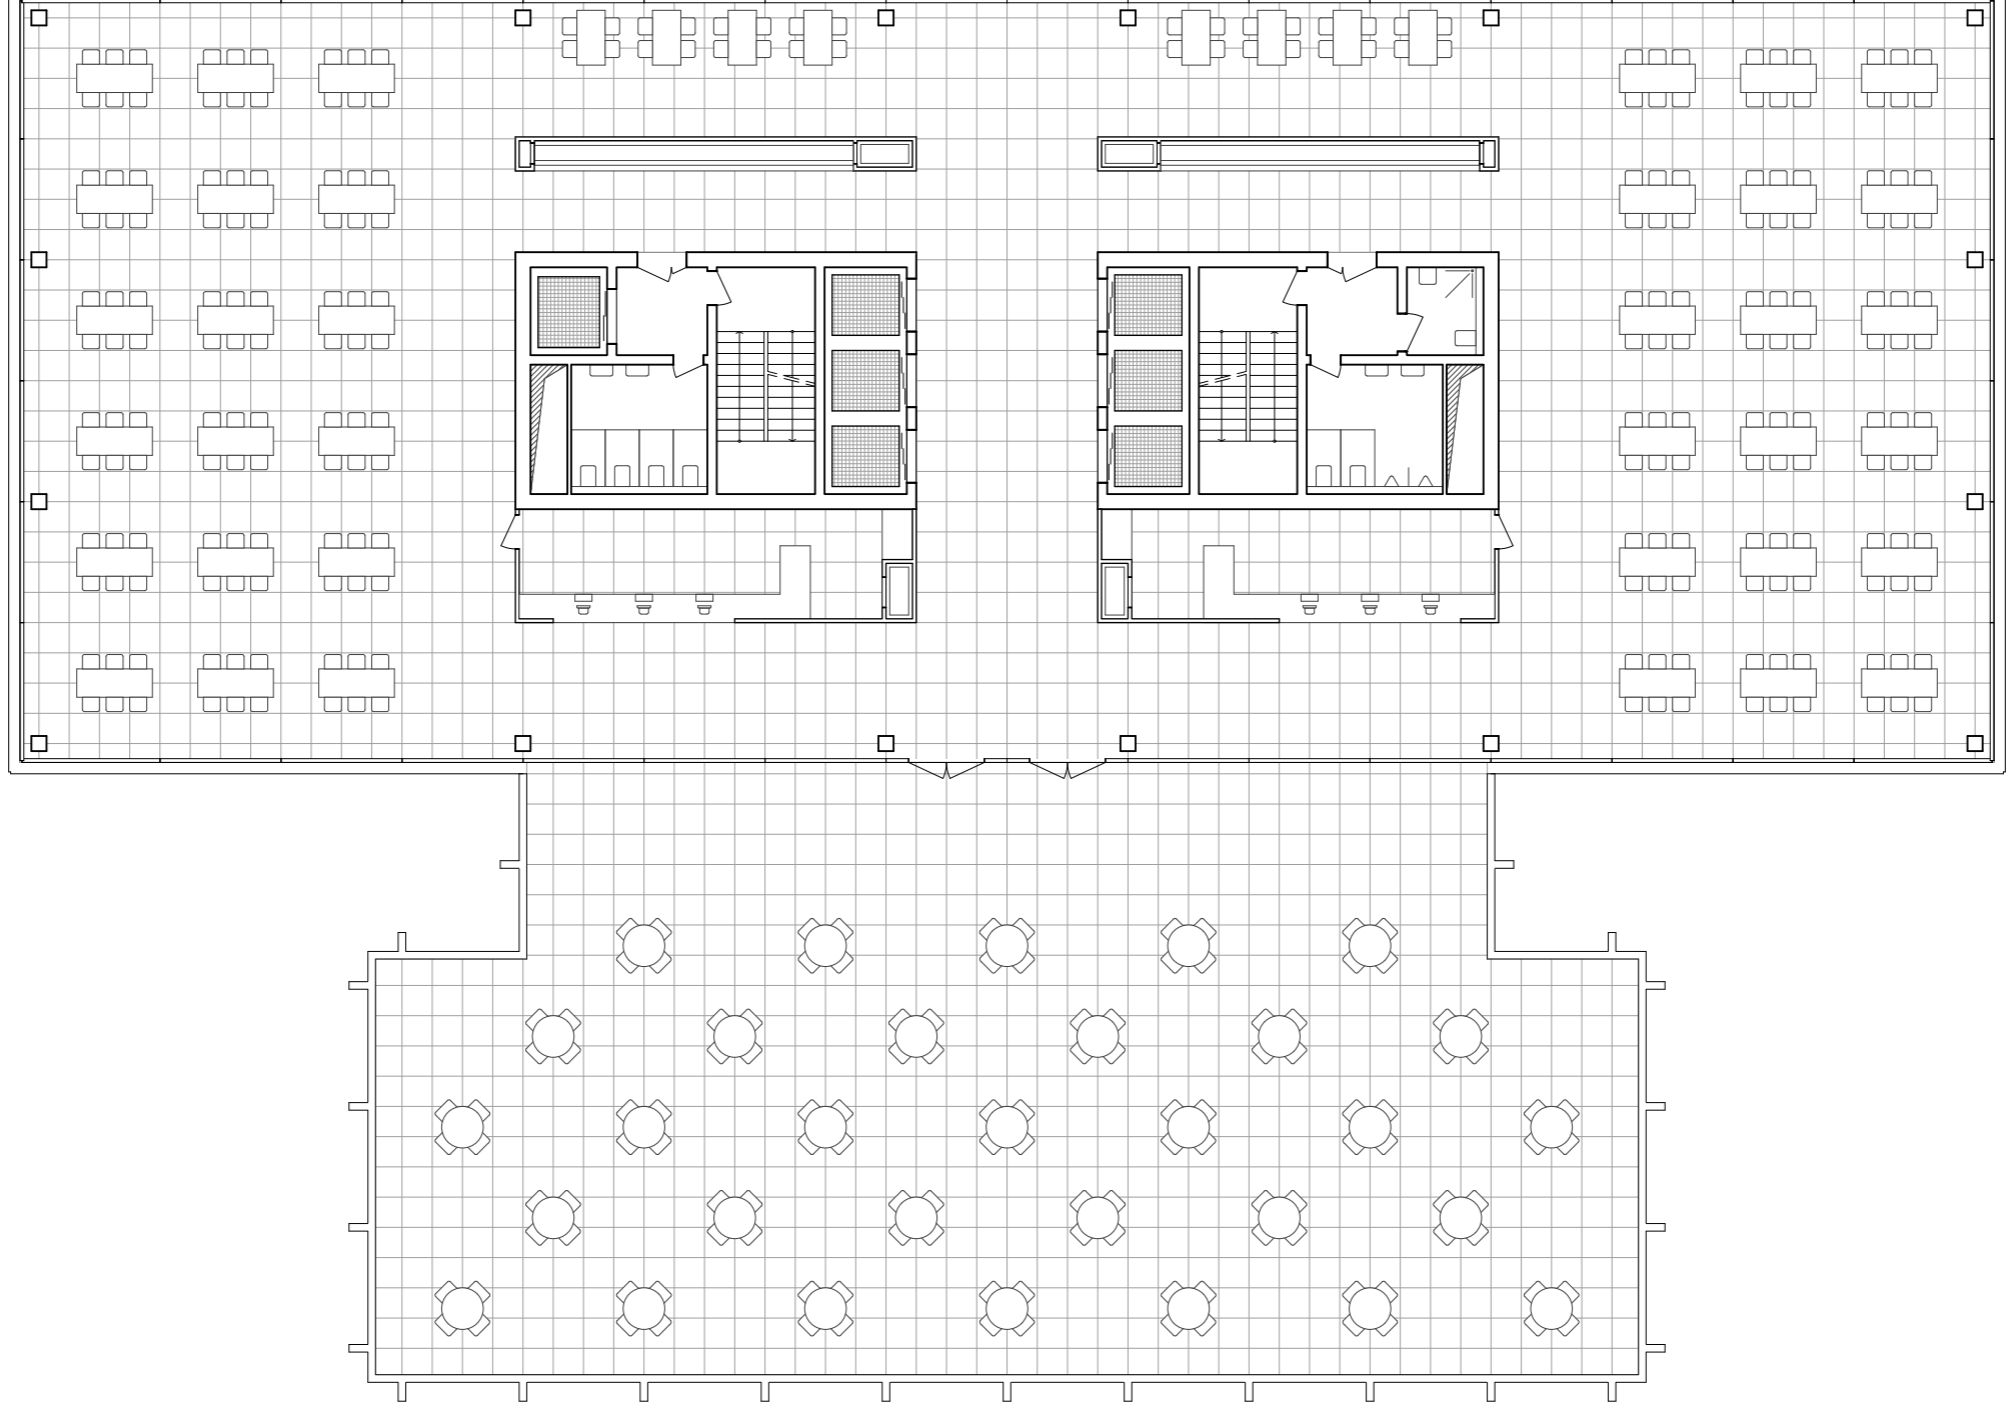


6th Floor
Cafeteria with roof terrace

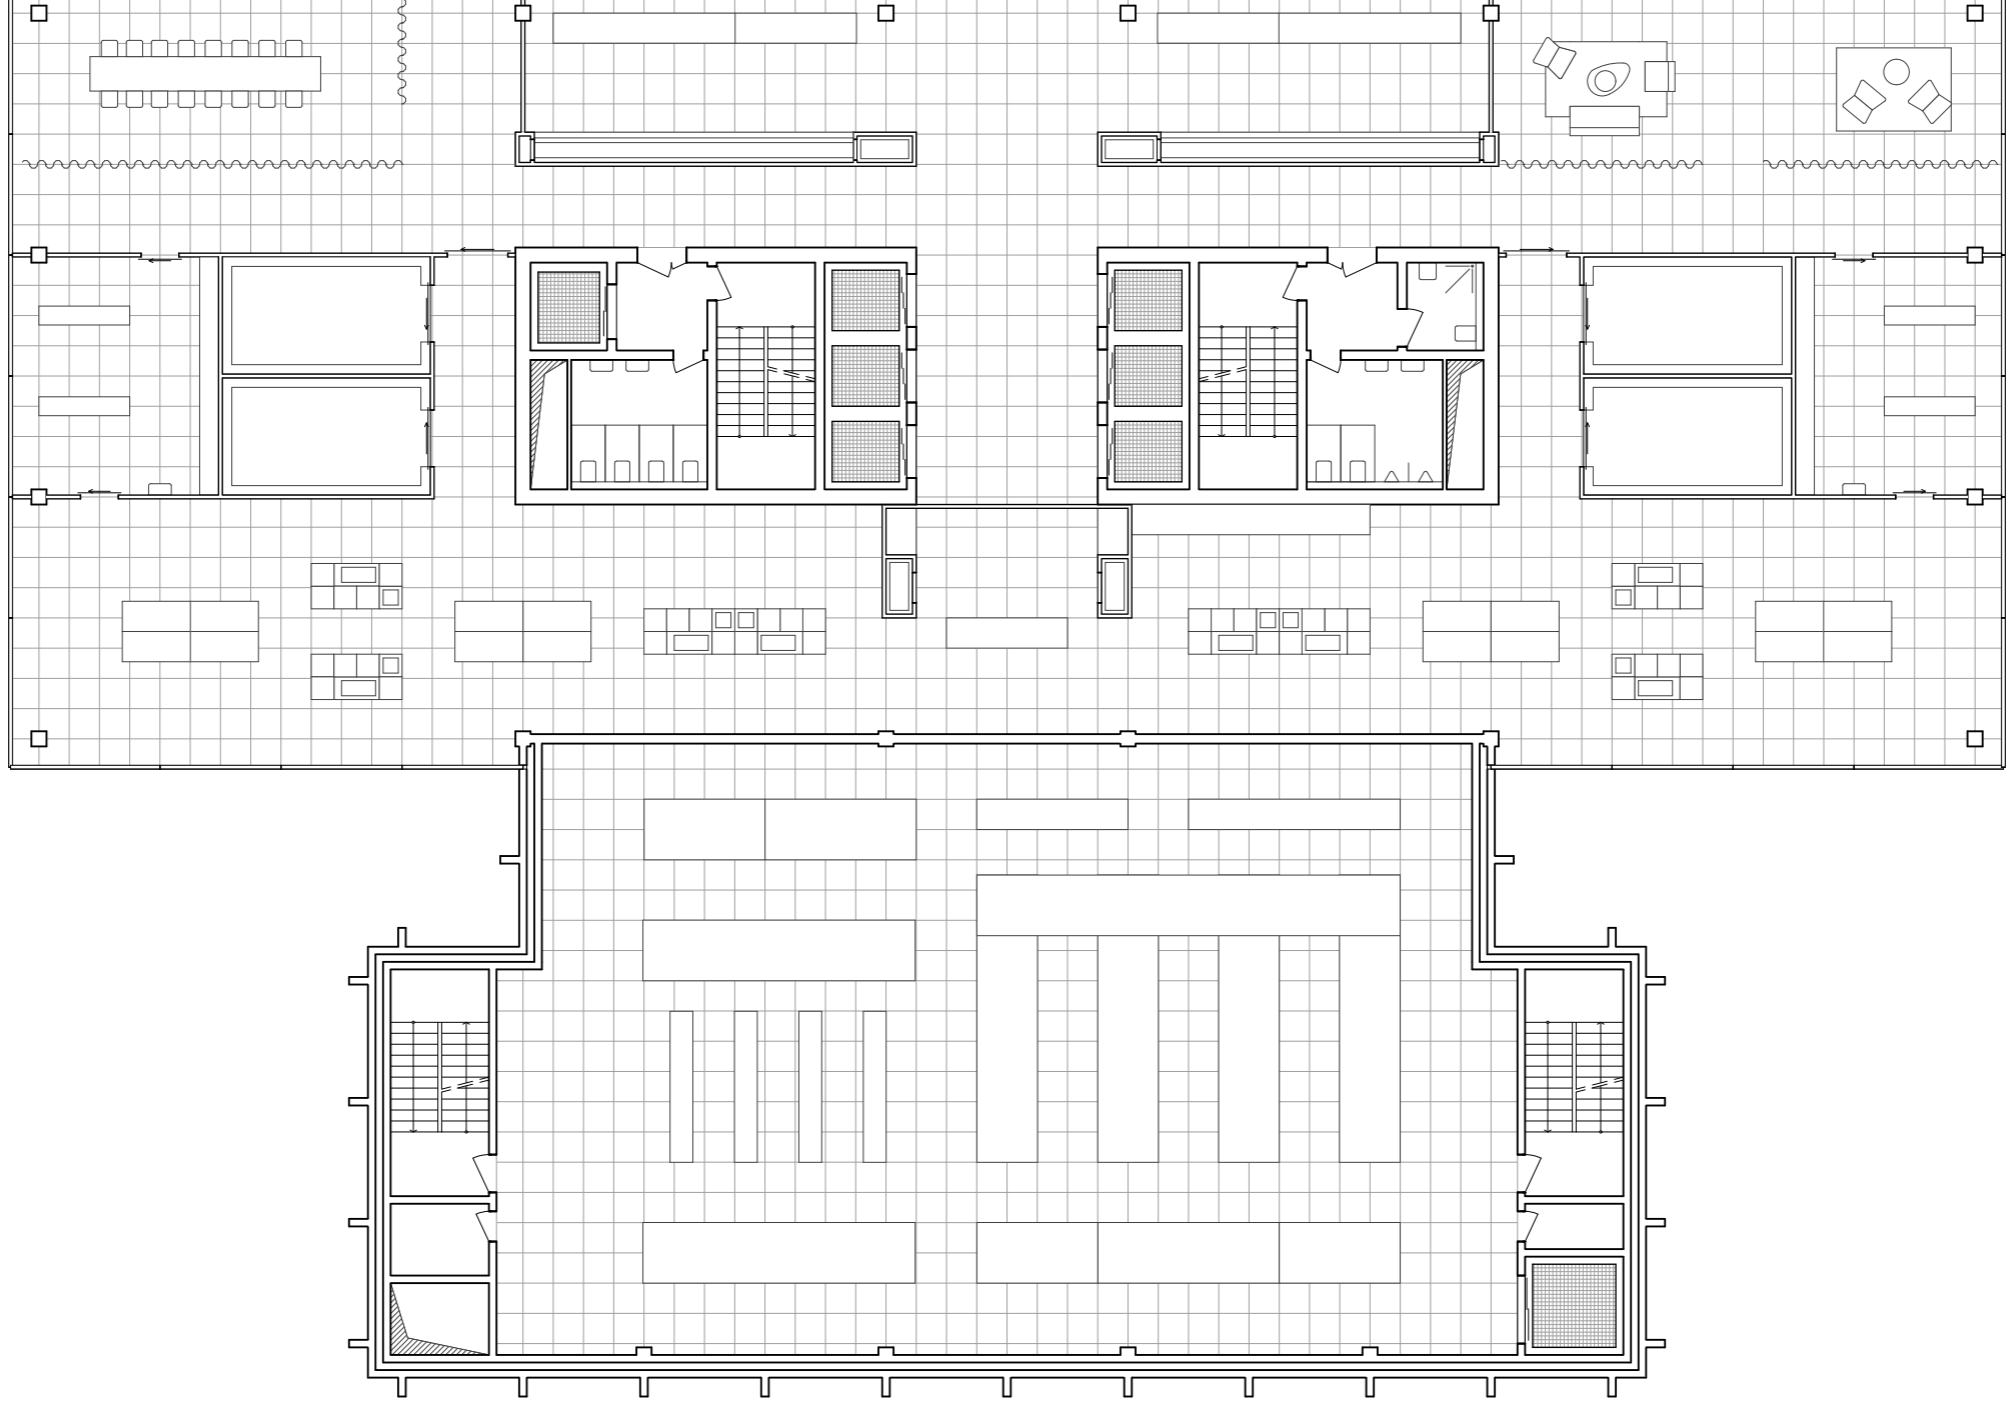

4th Floor
Kitchen and support facilities

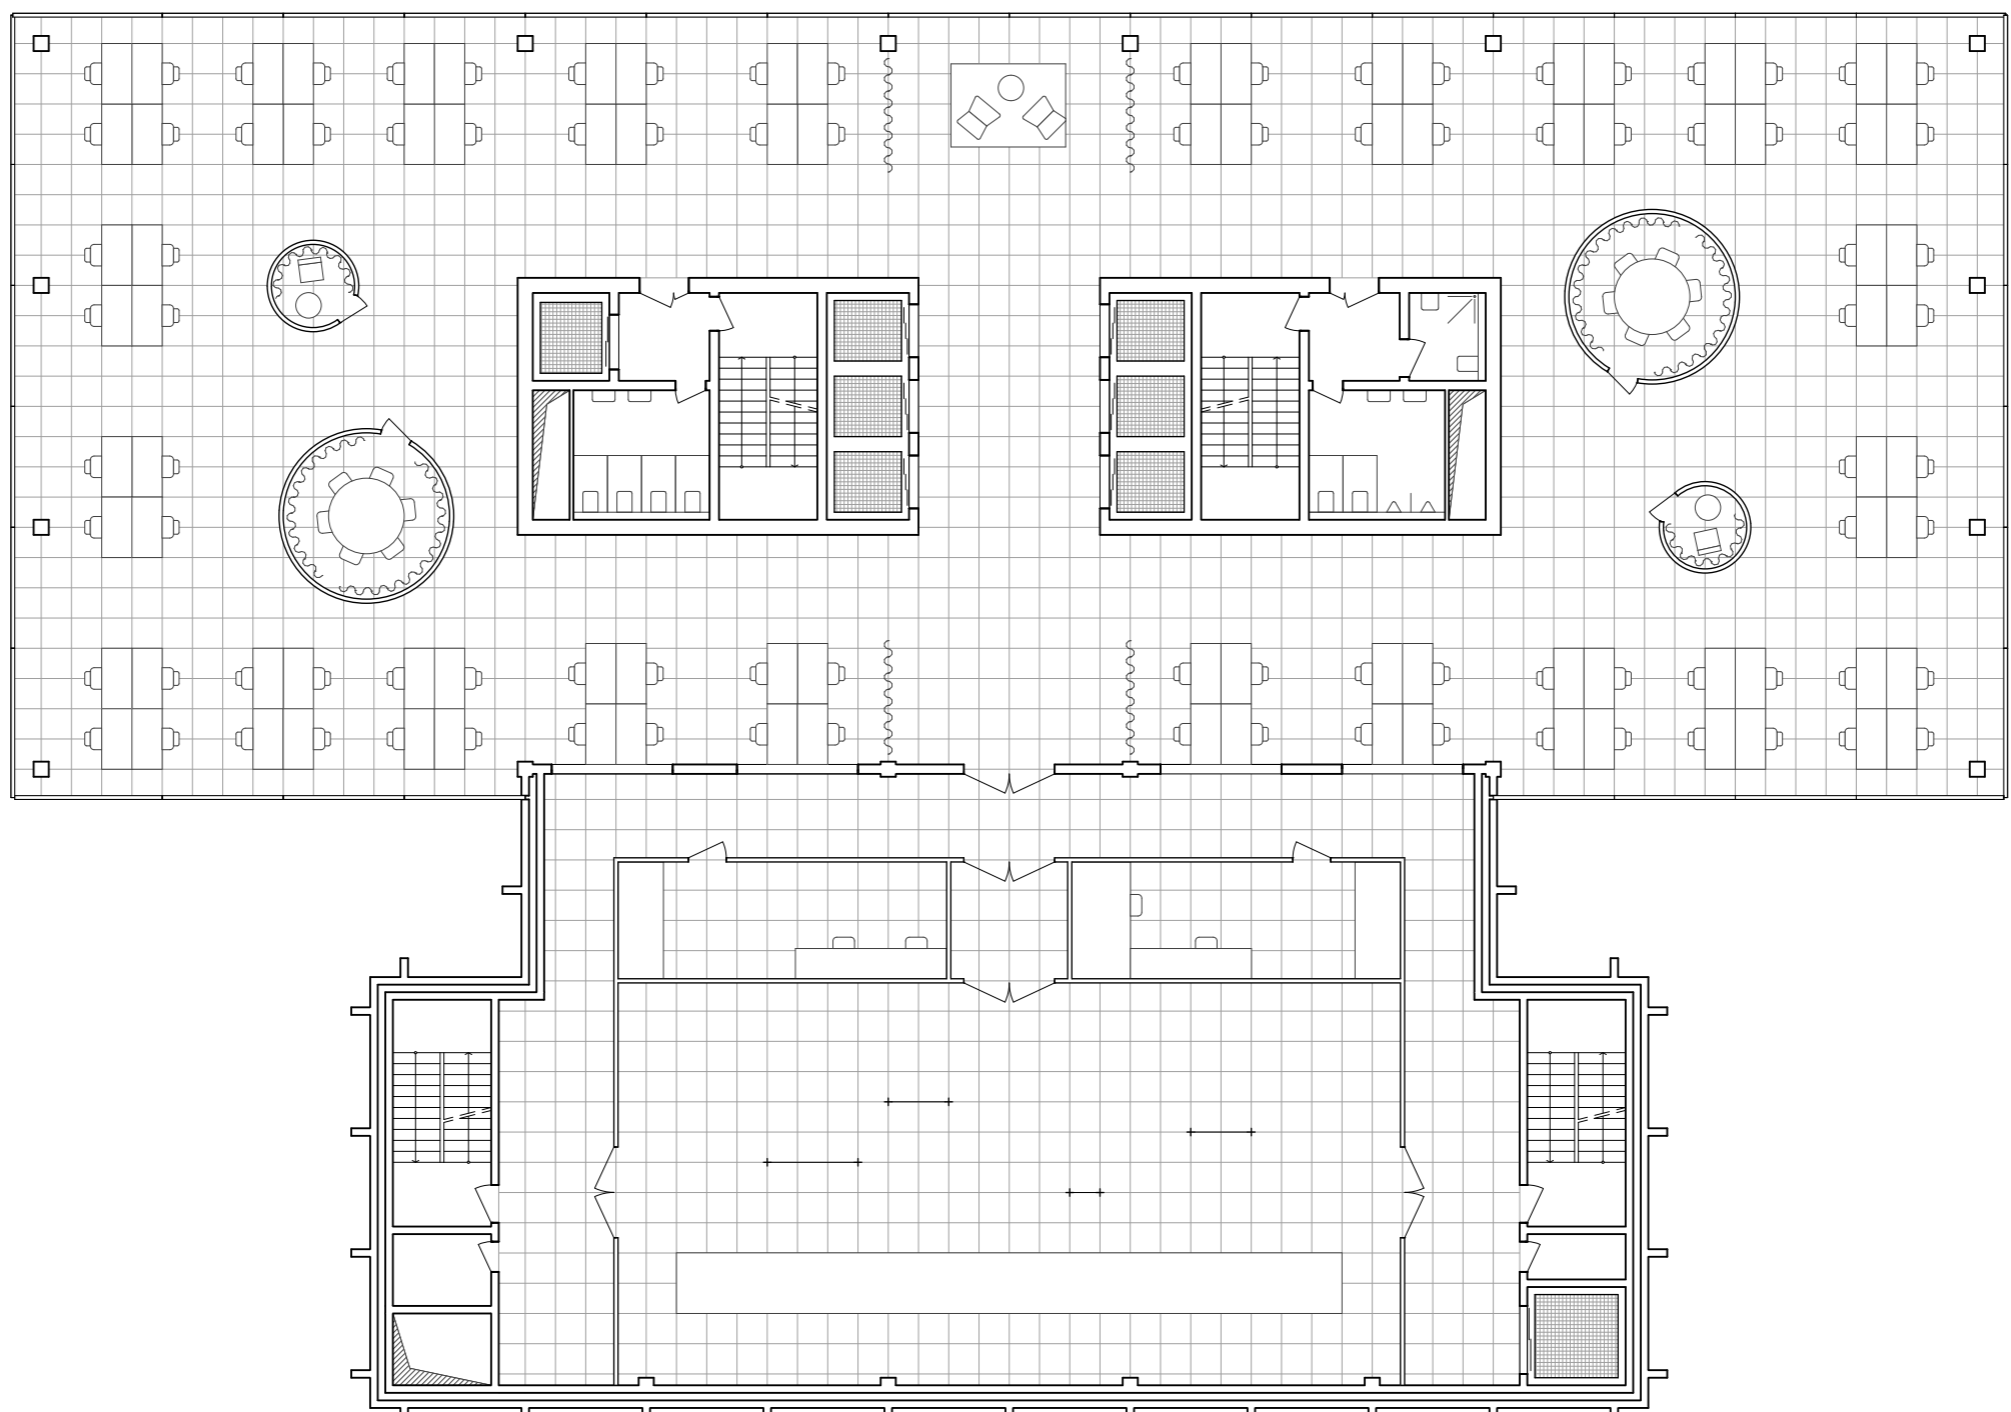

1st to 3rd Floor
Student learning space and server room

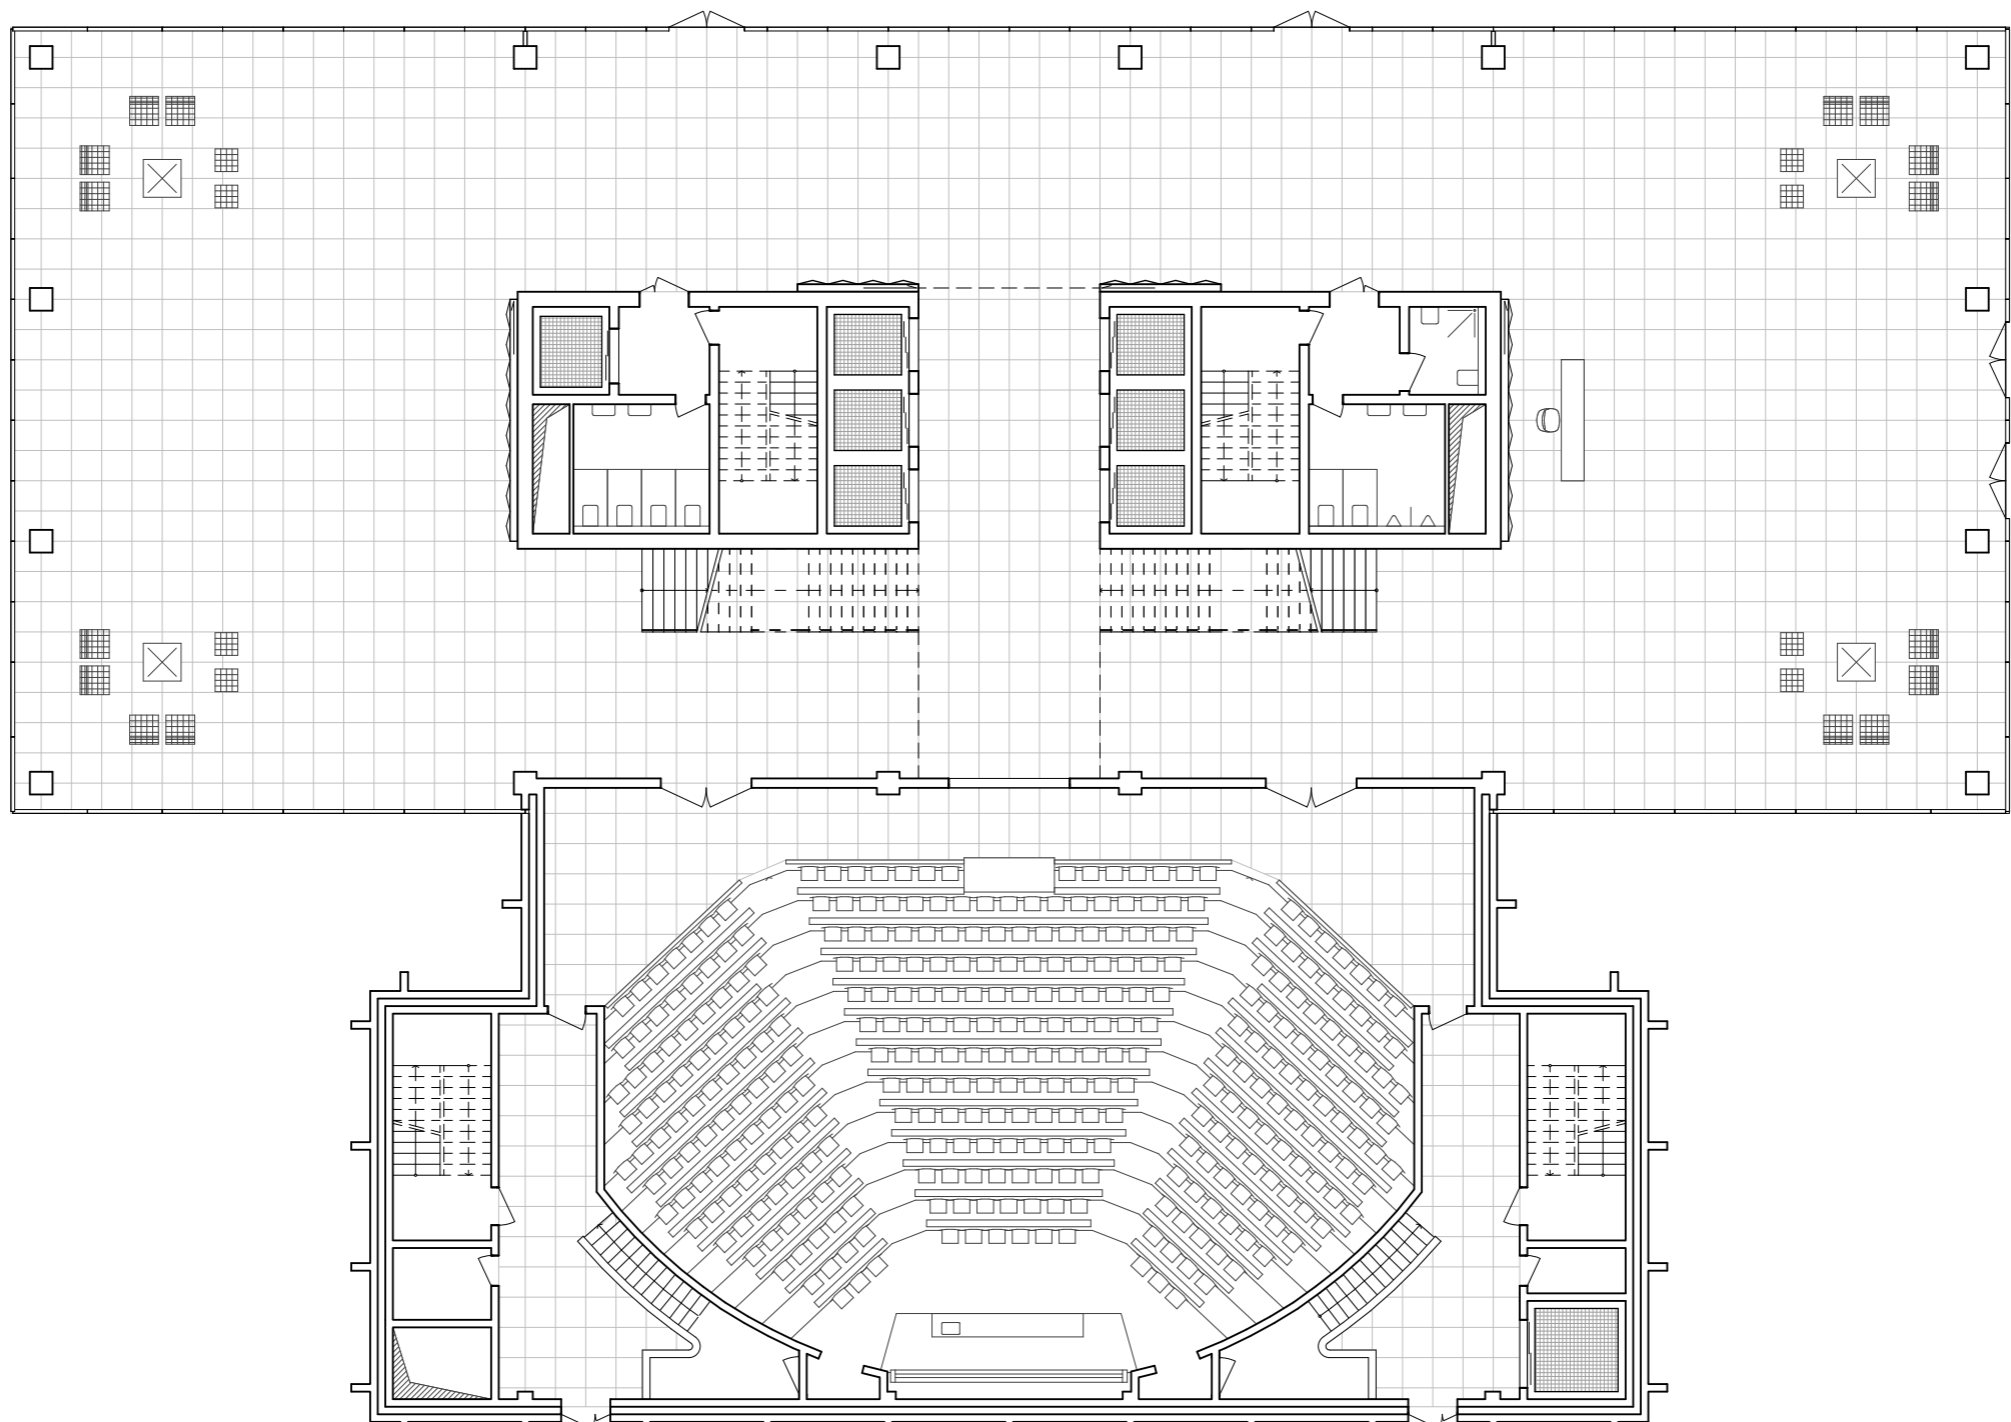

Ground Floor
Foyer and large lecture hall
Stairs leading to two mid-size lecture halls