


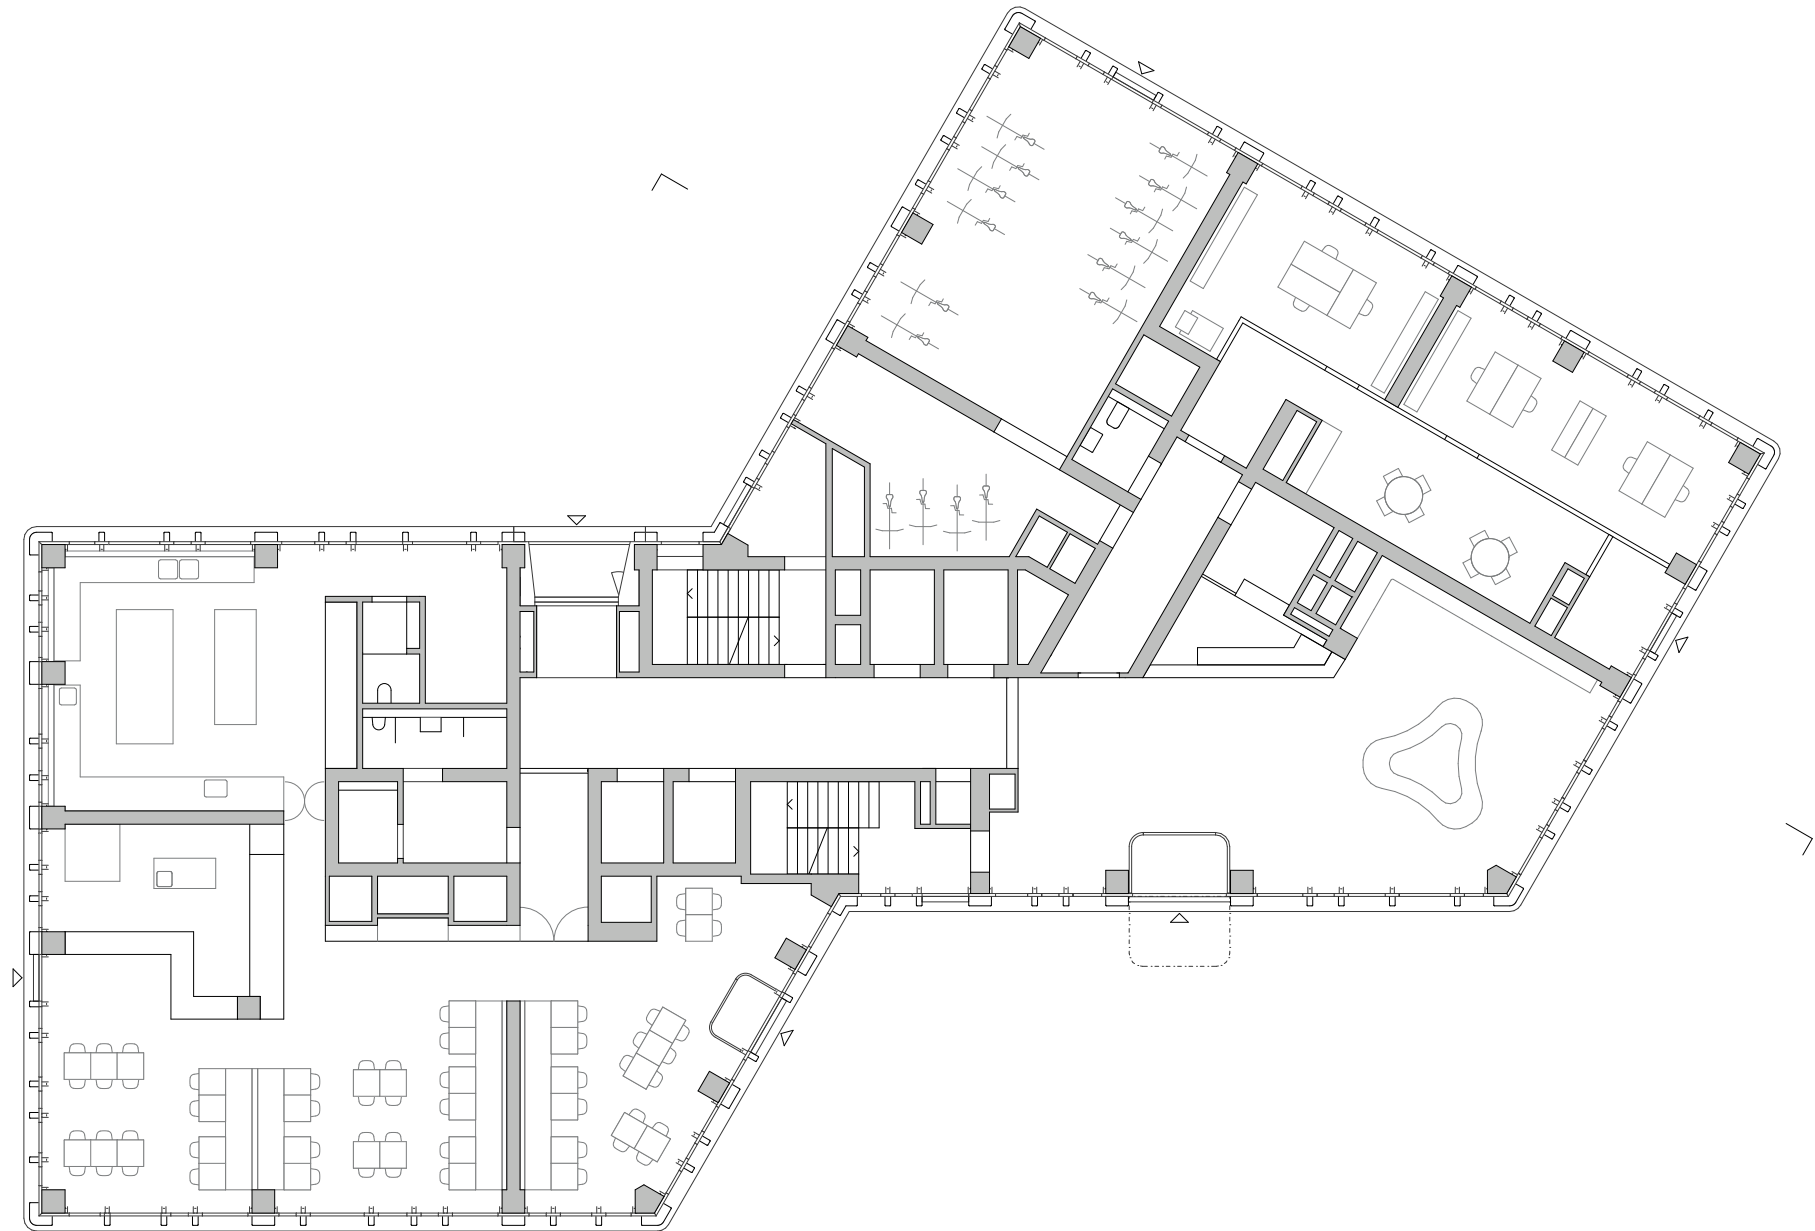

Gartenhochhaus Aglaya
Erdgeschoss

0 5 10m

