


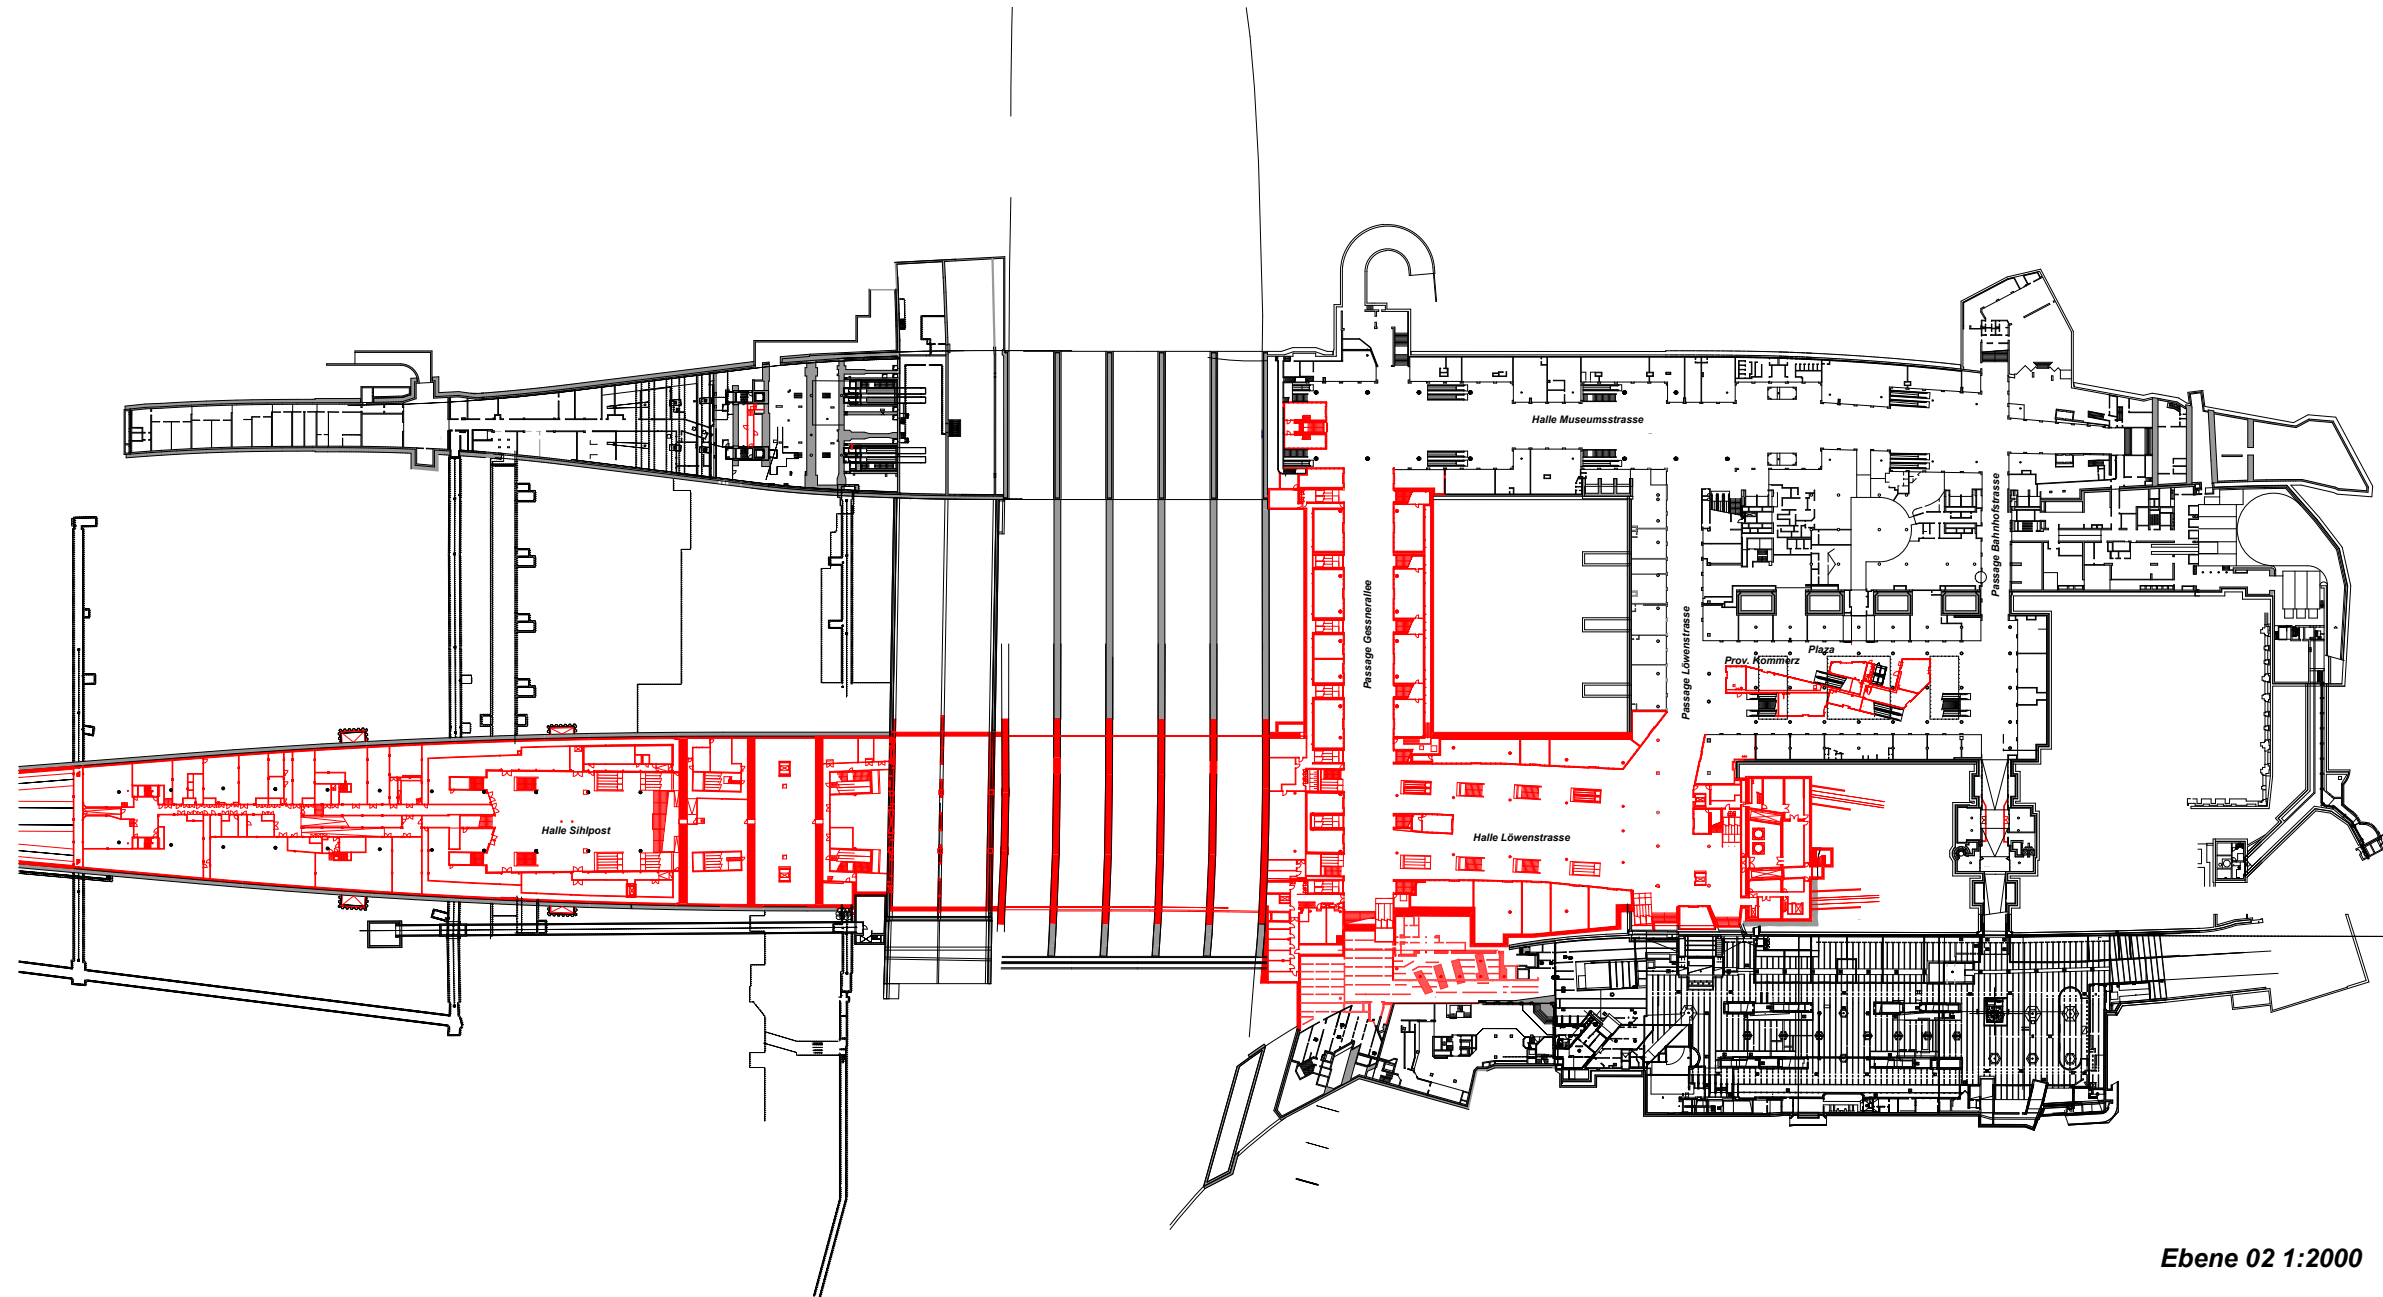

Ebene 02 1:2000