




0 1 5 m

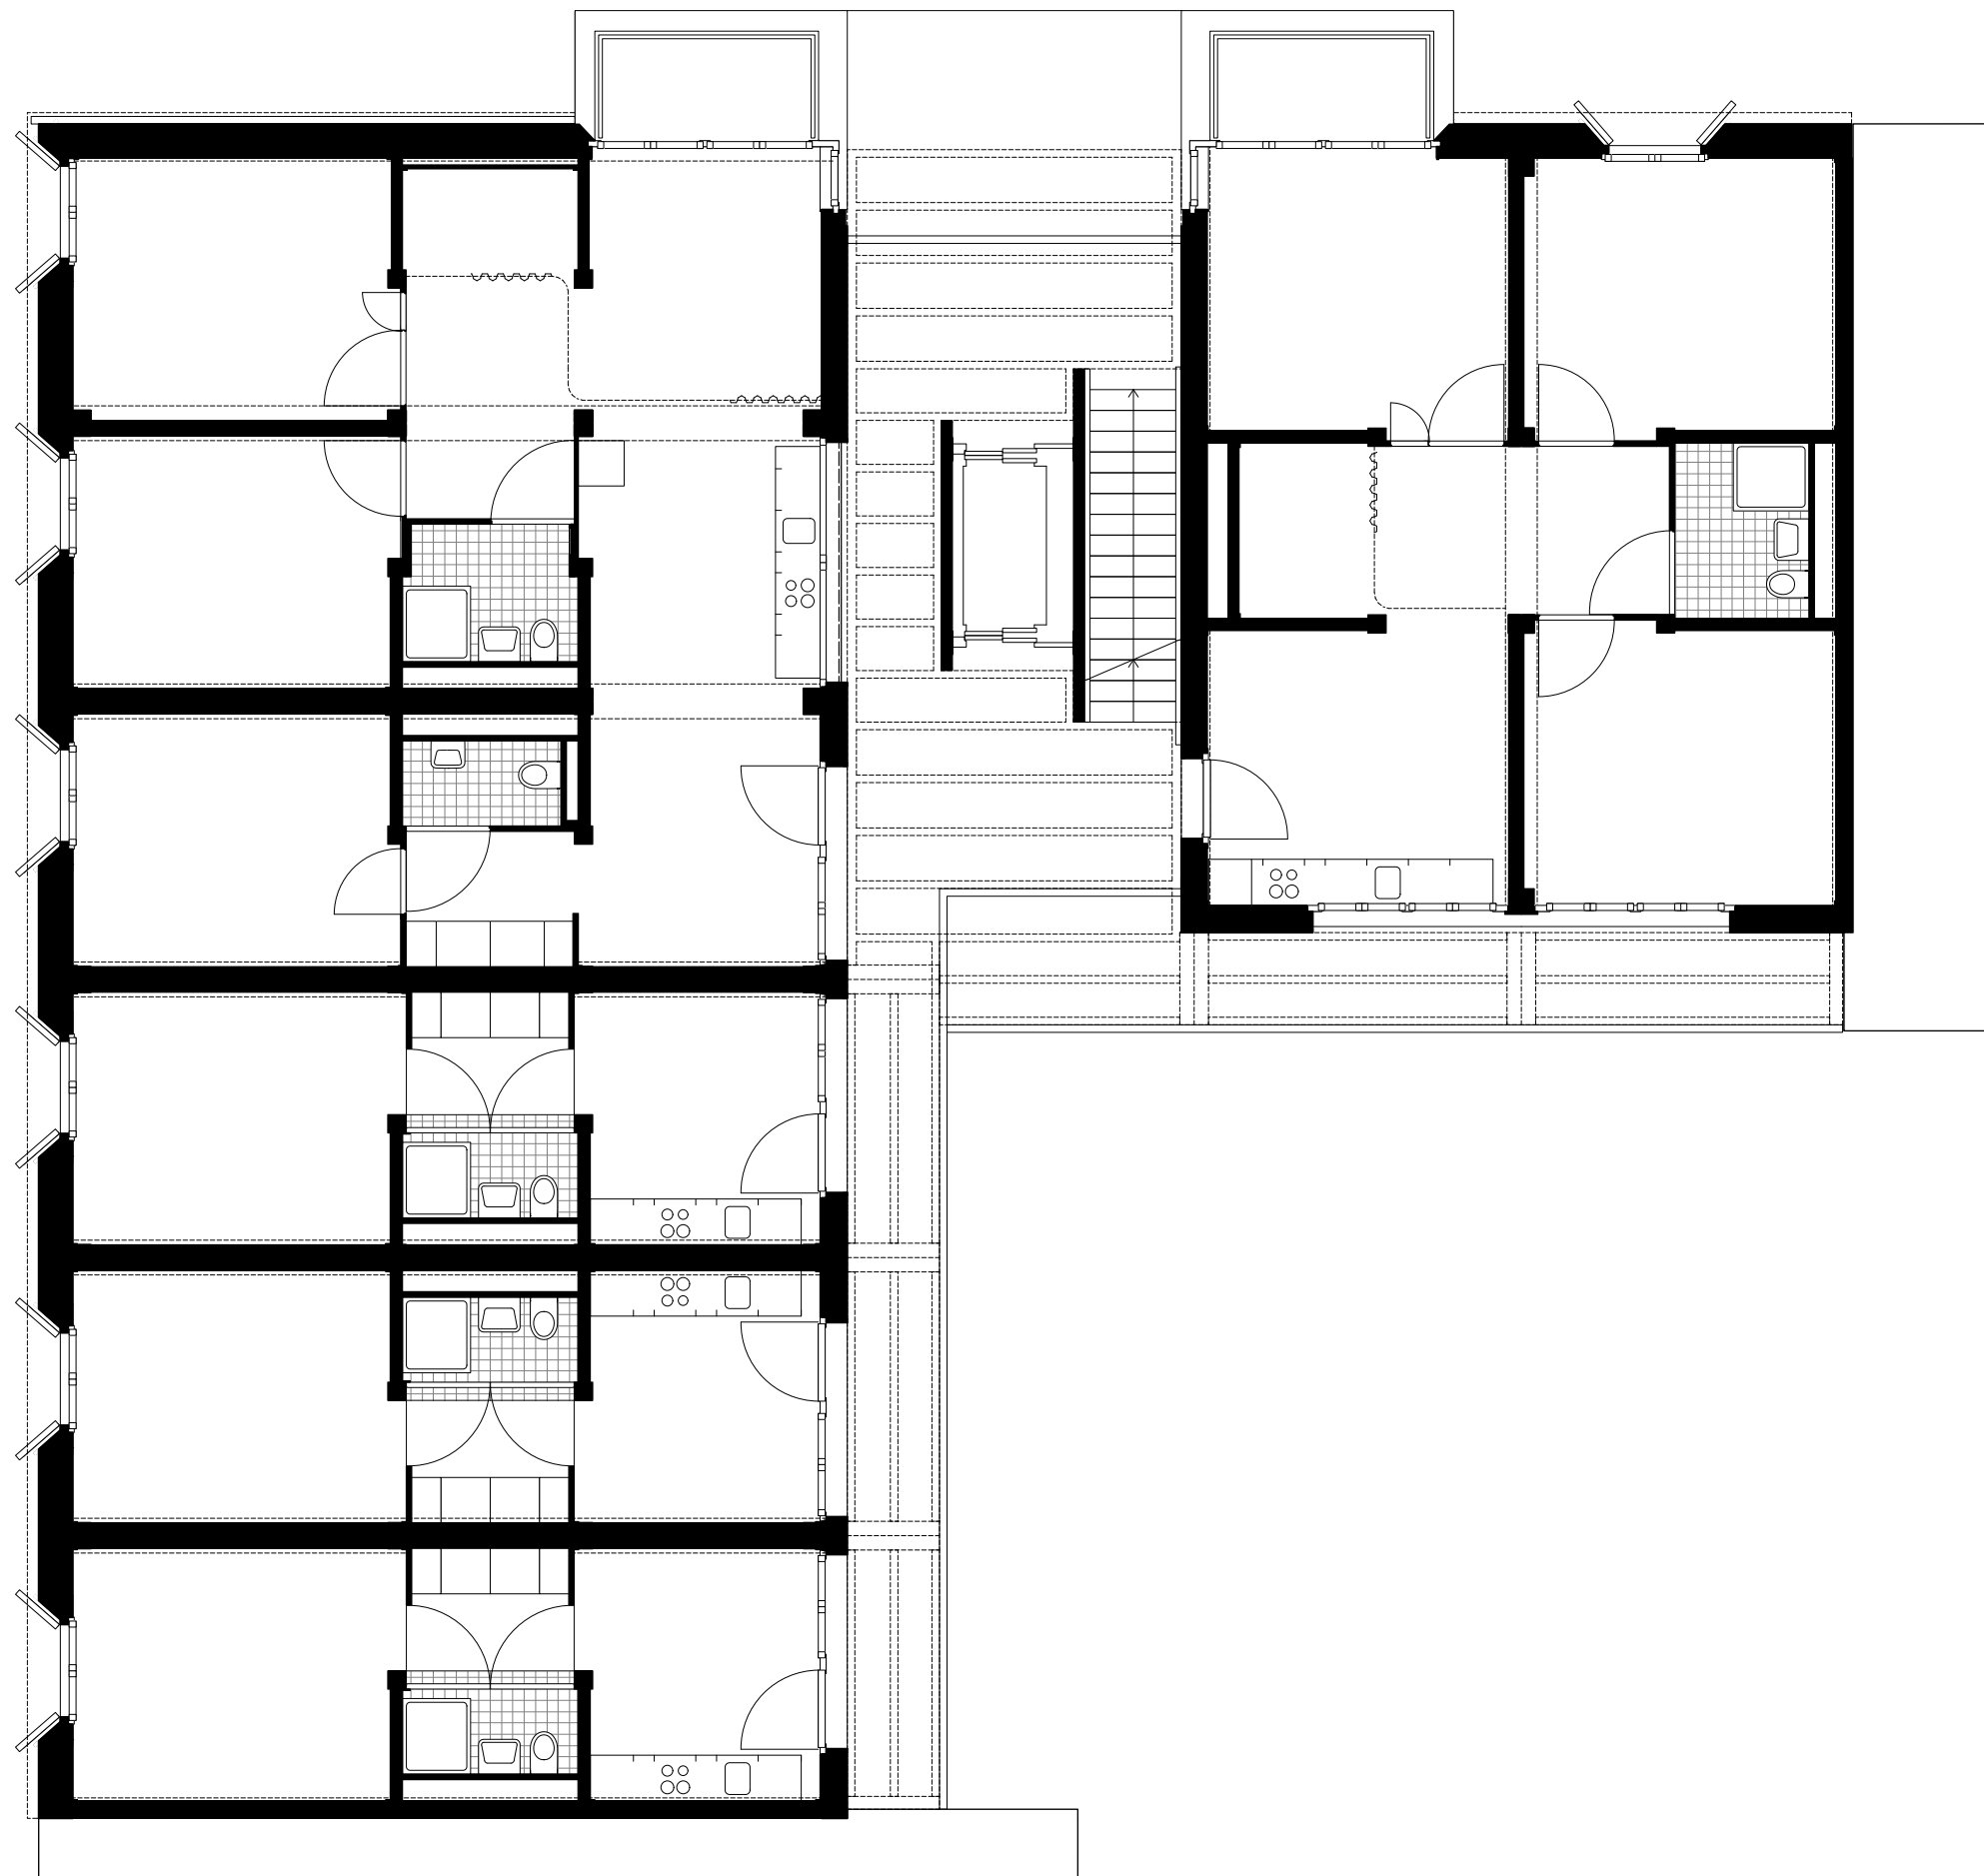

4. Obergeschoss 1:100