


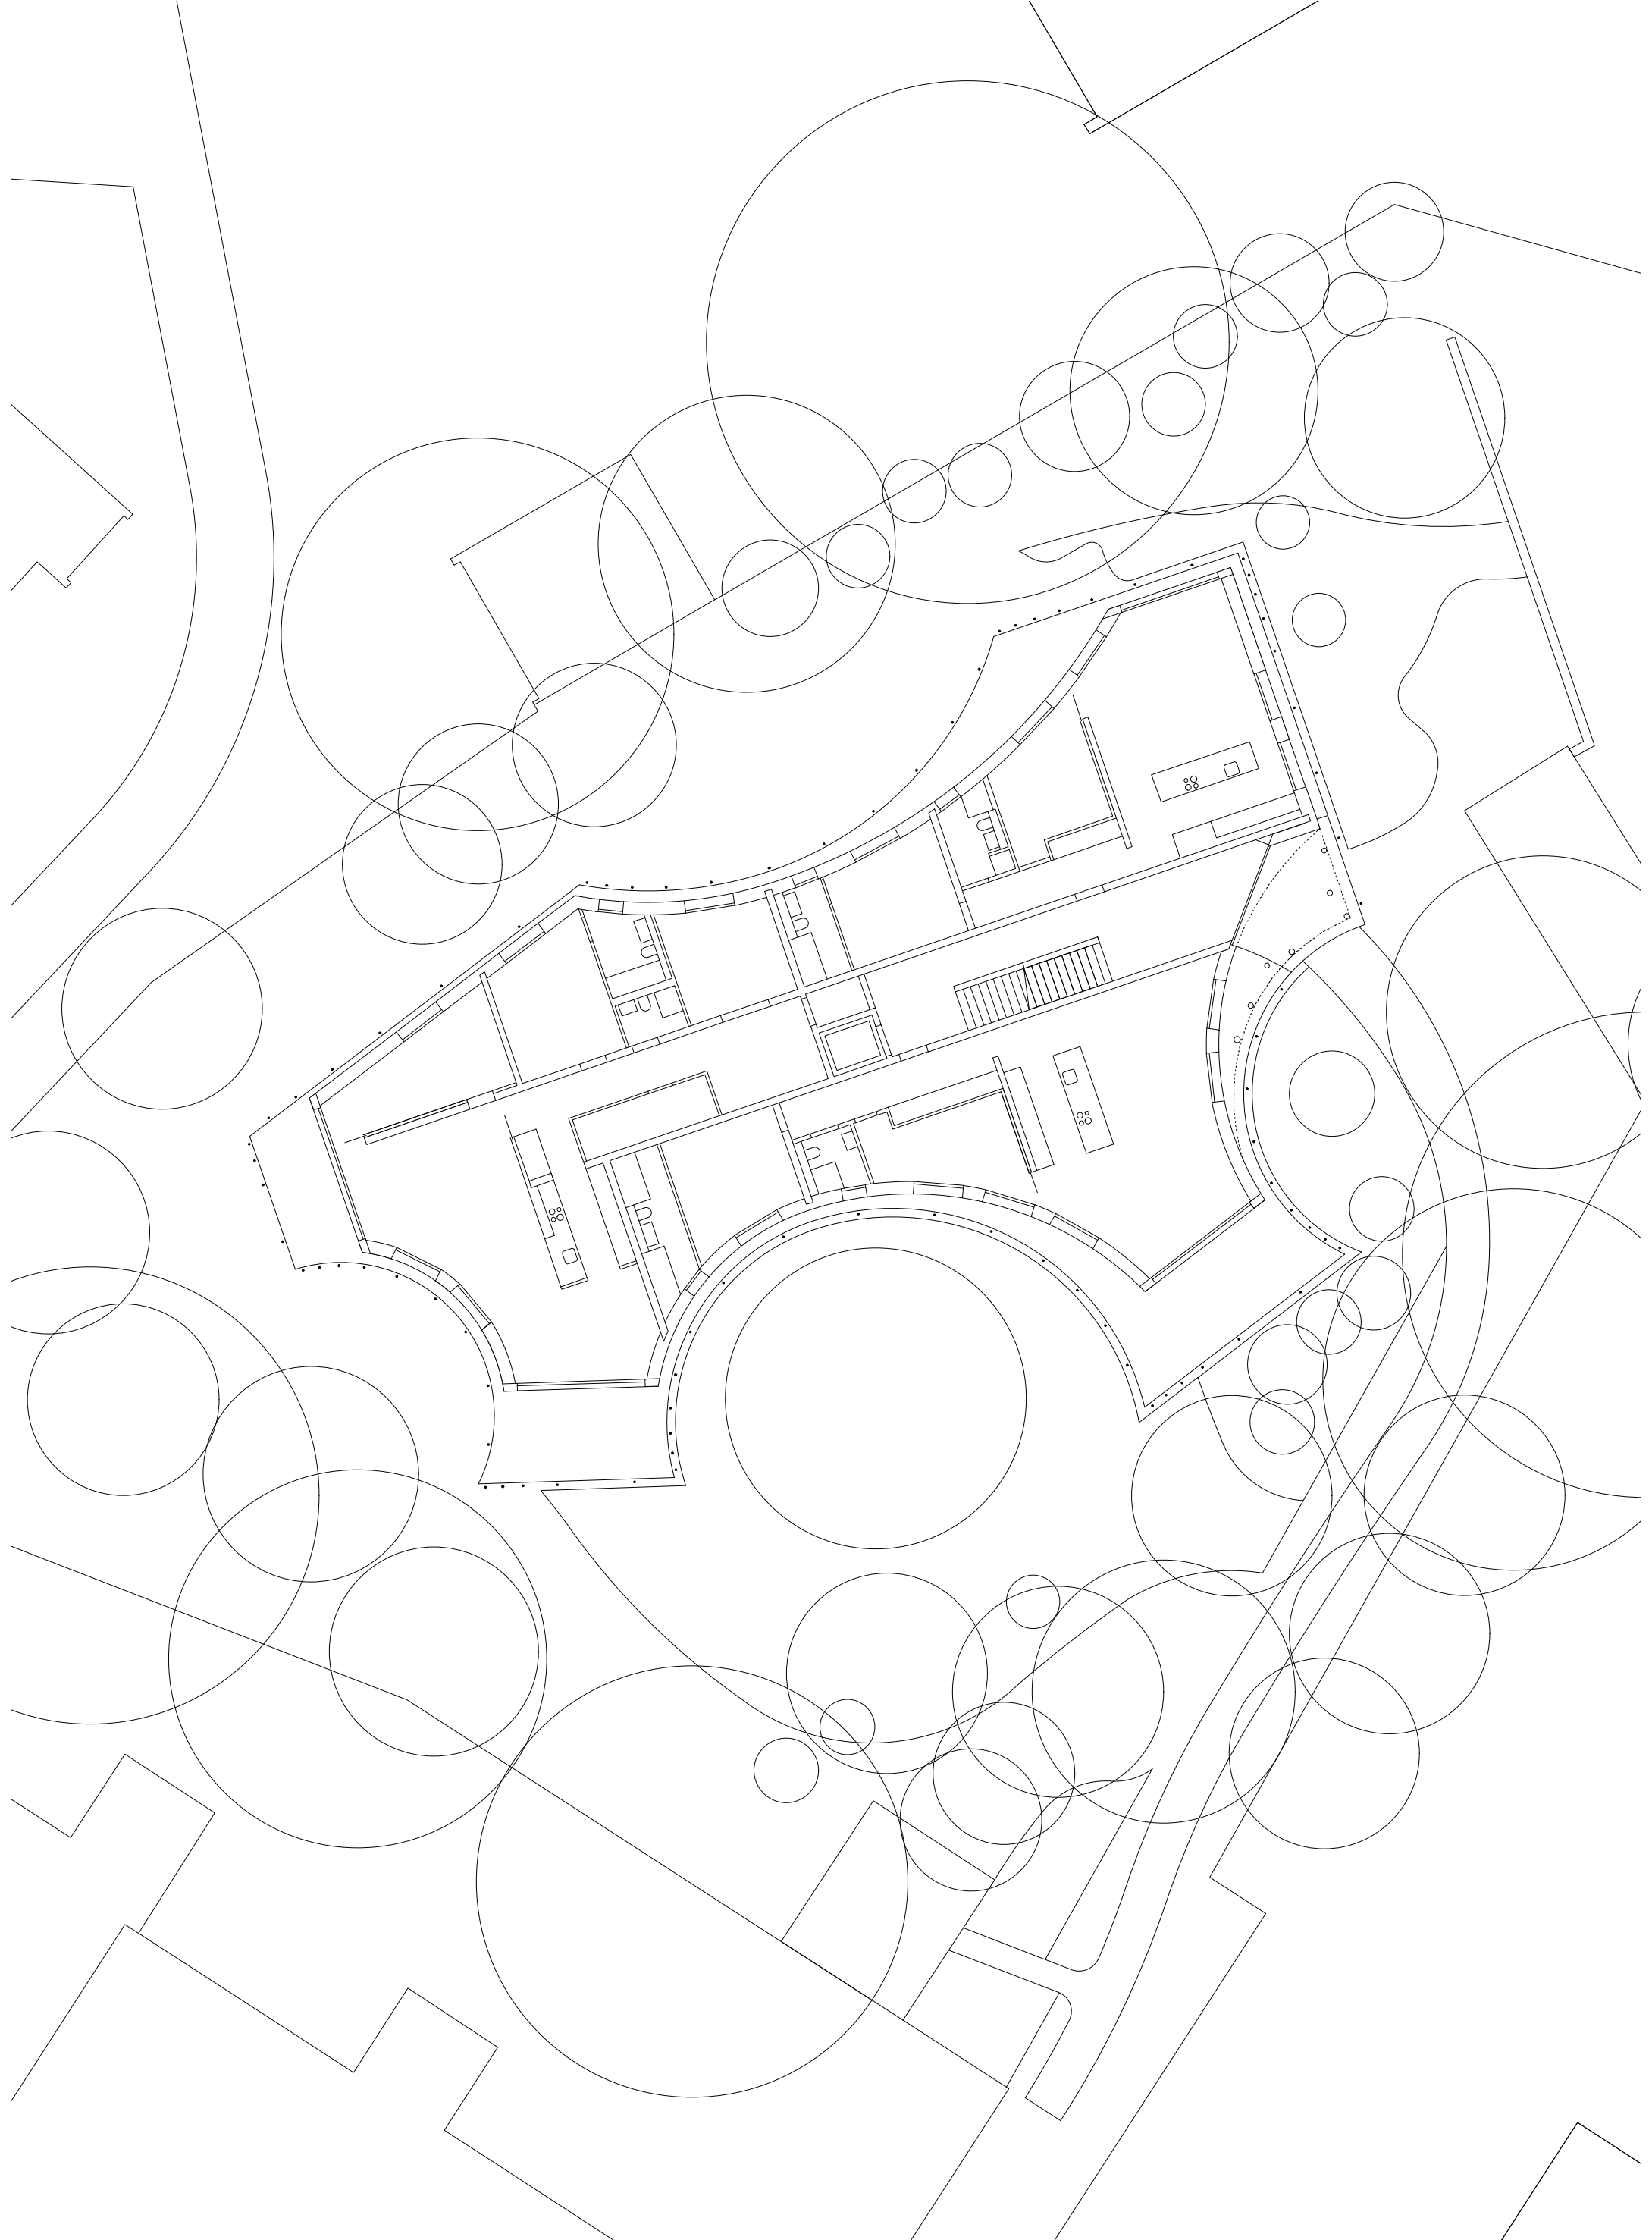

N

Erdgeschoss 1:200

0 1 5

10m