



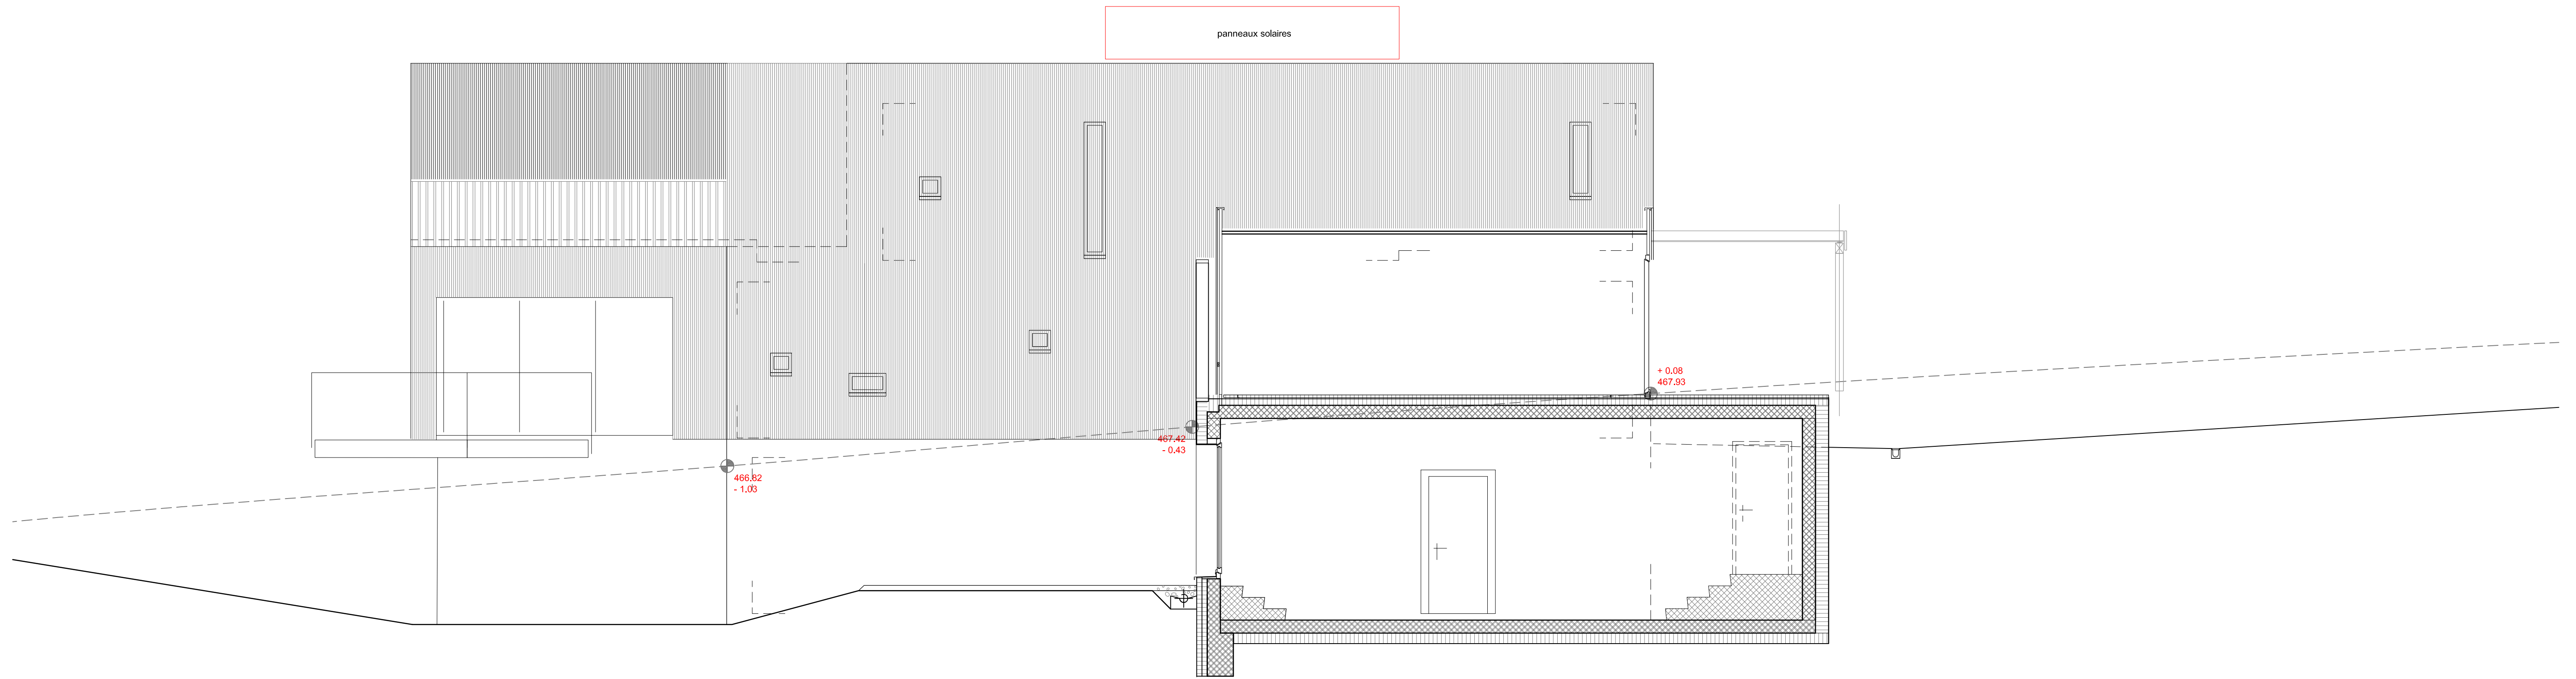

FACADE SUD (MAISON B)

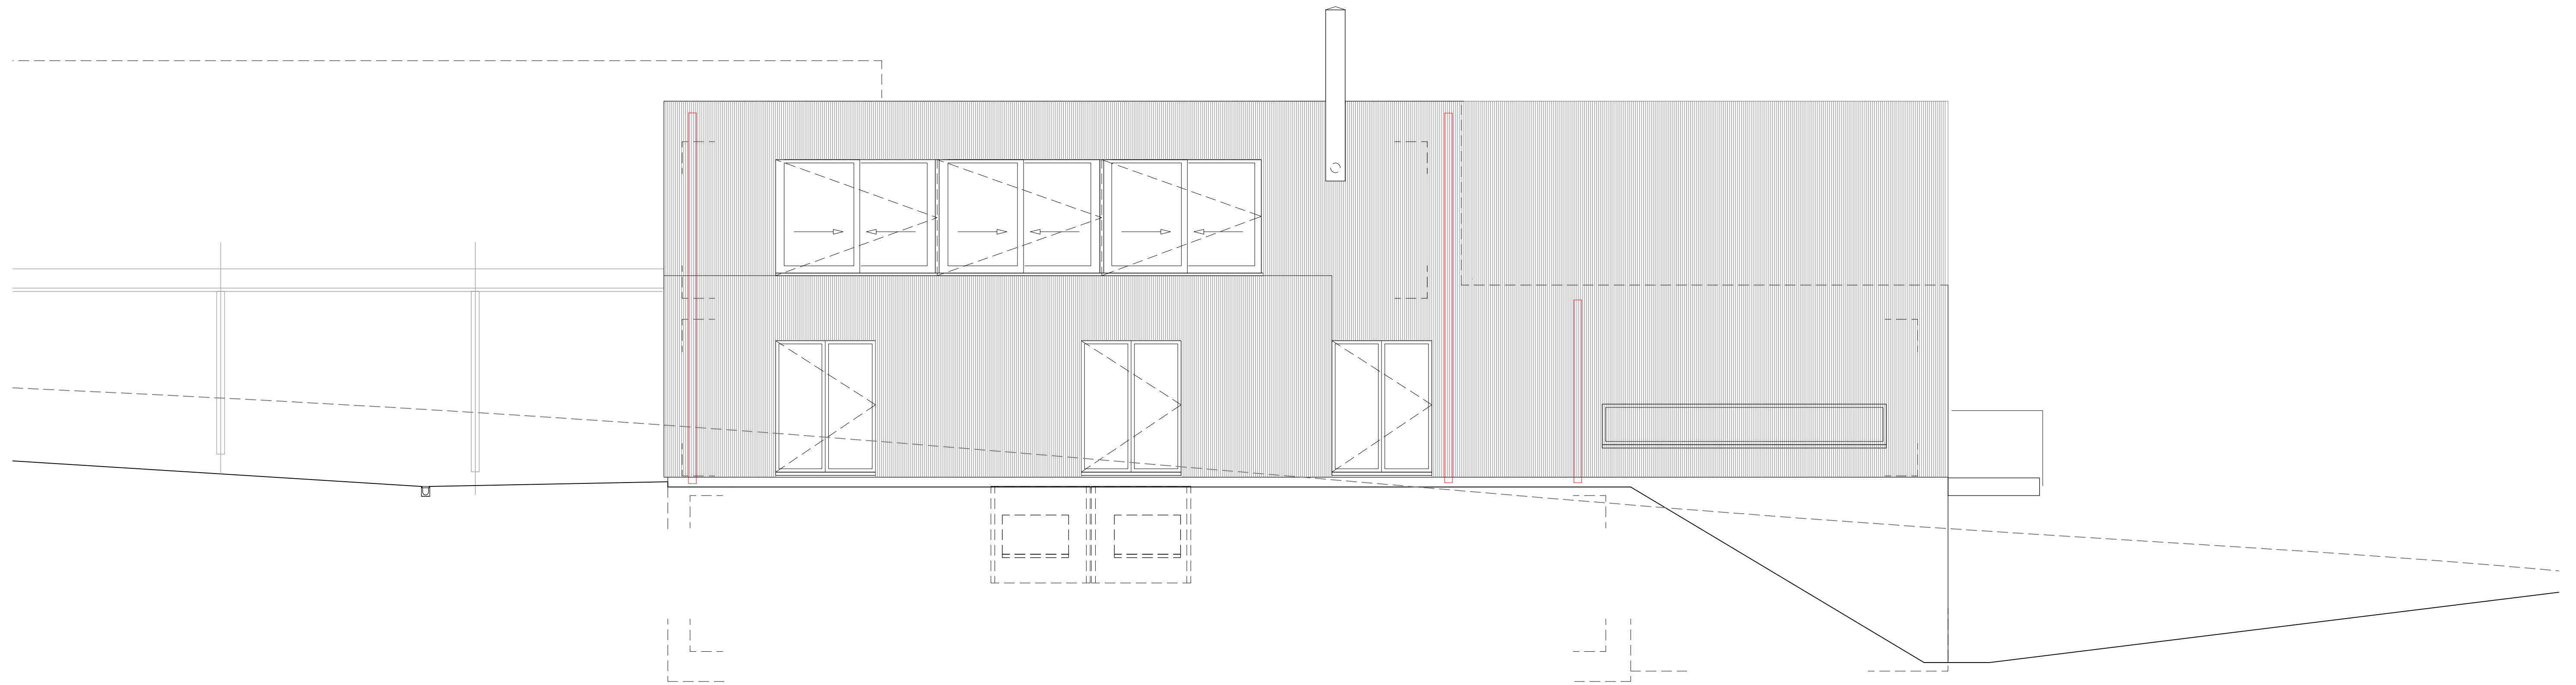

FACADE NORD (MAISON B)