


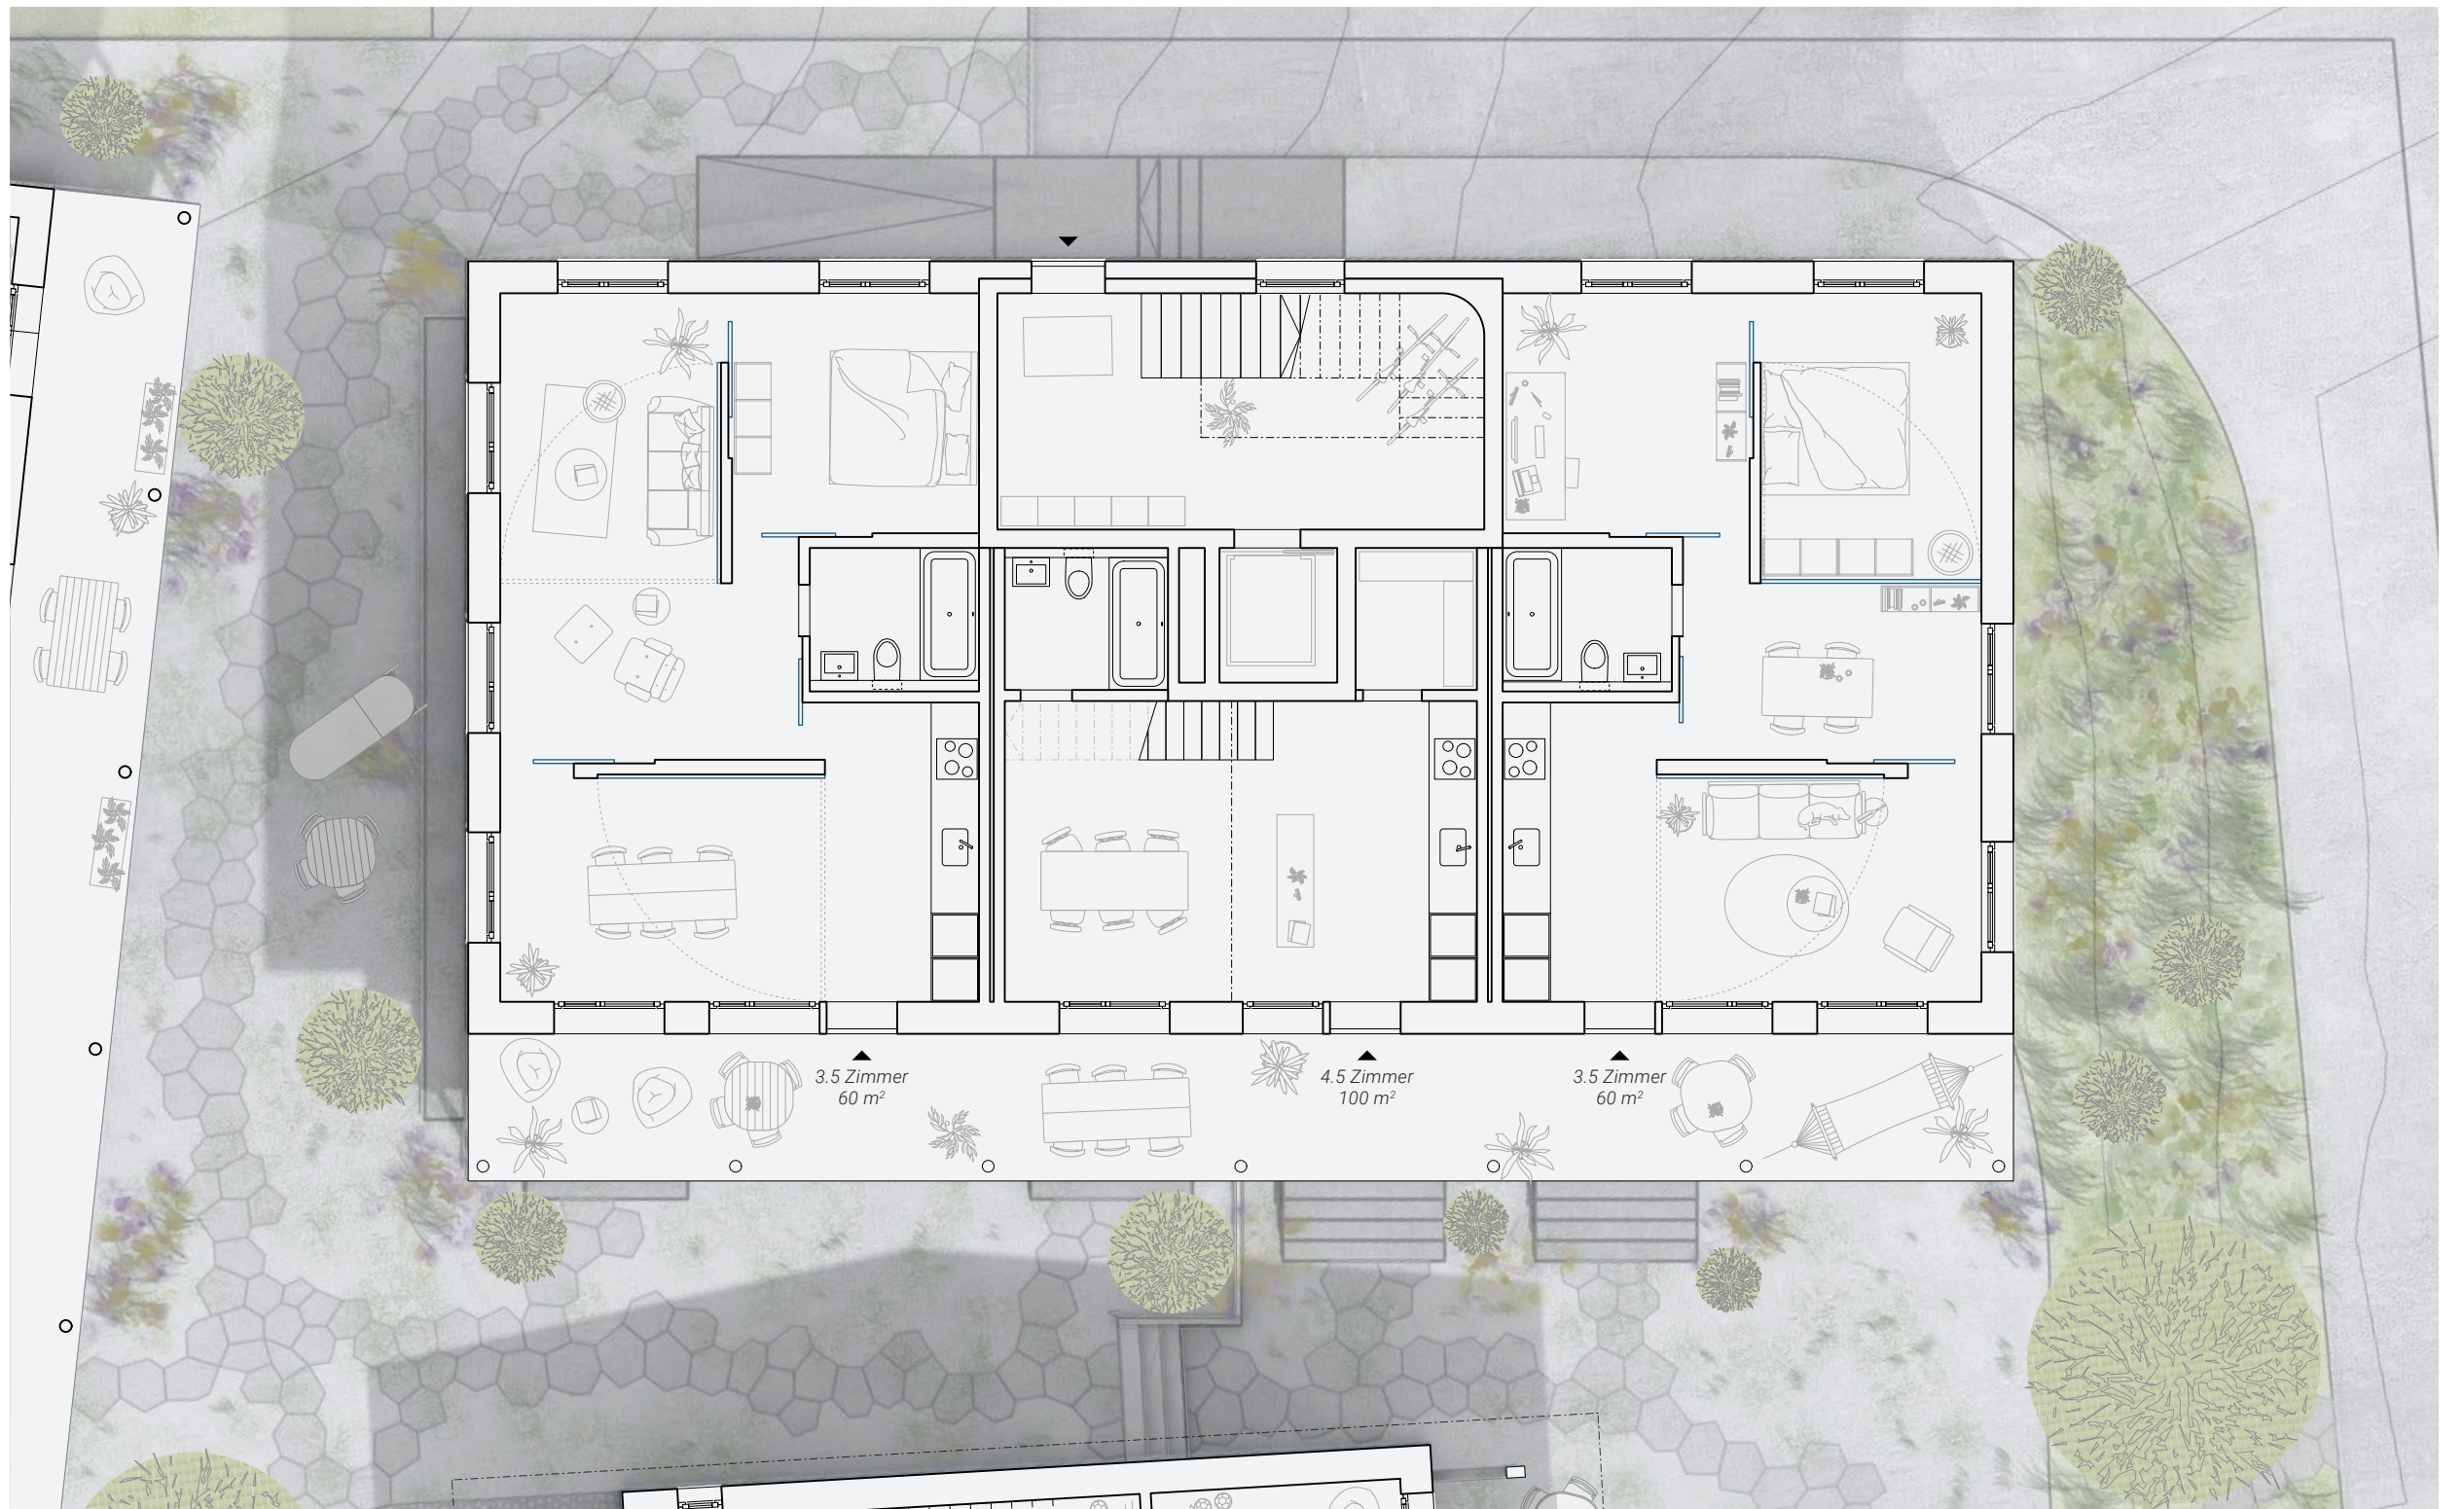

Erdgeschoss

0 1 2

