


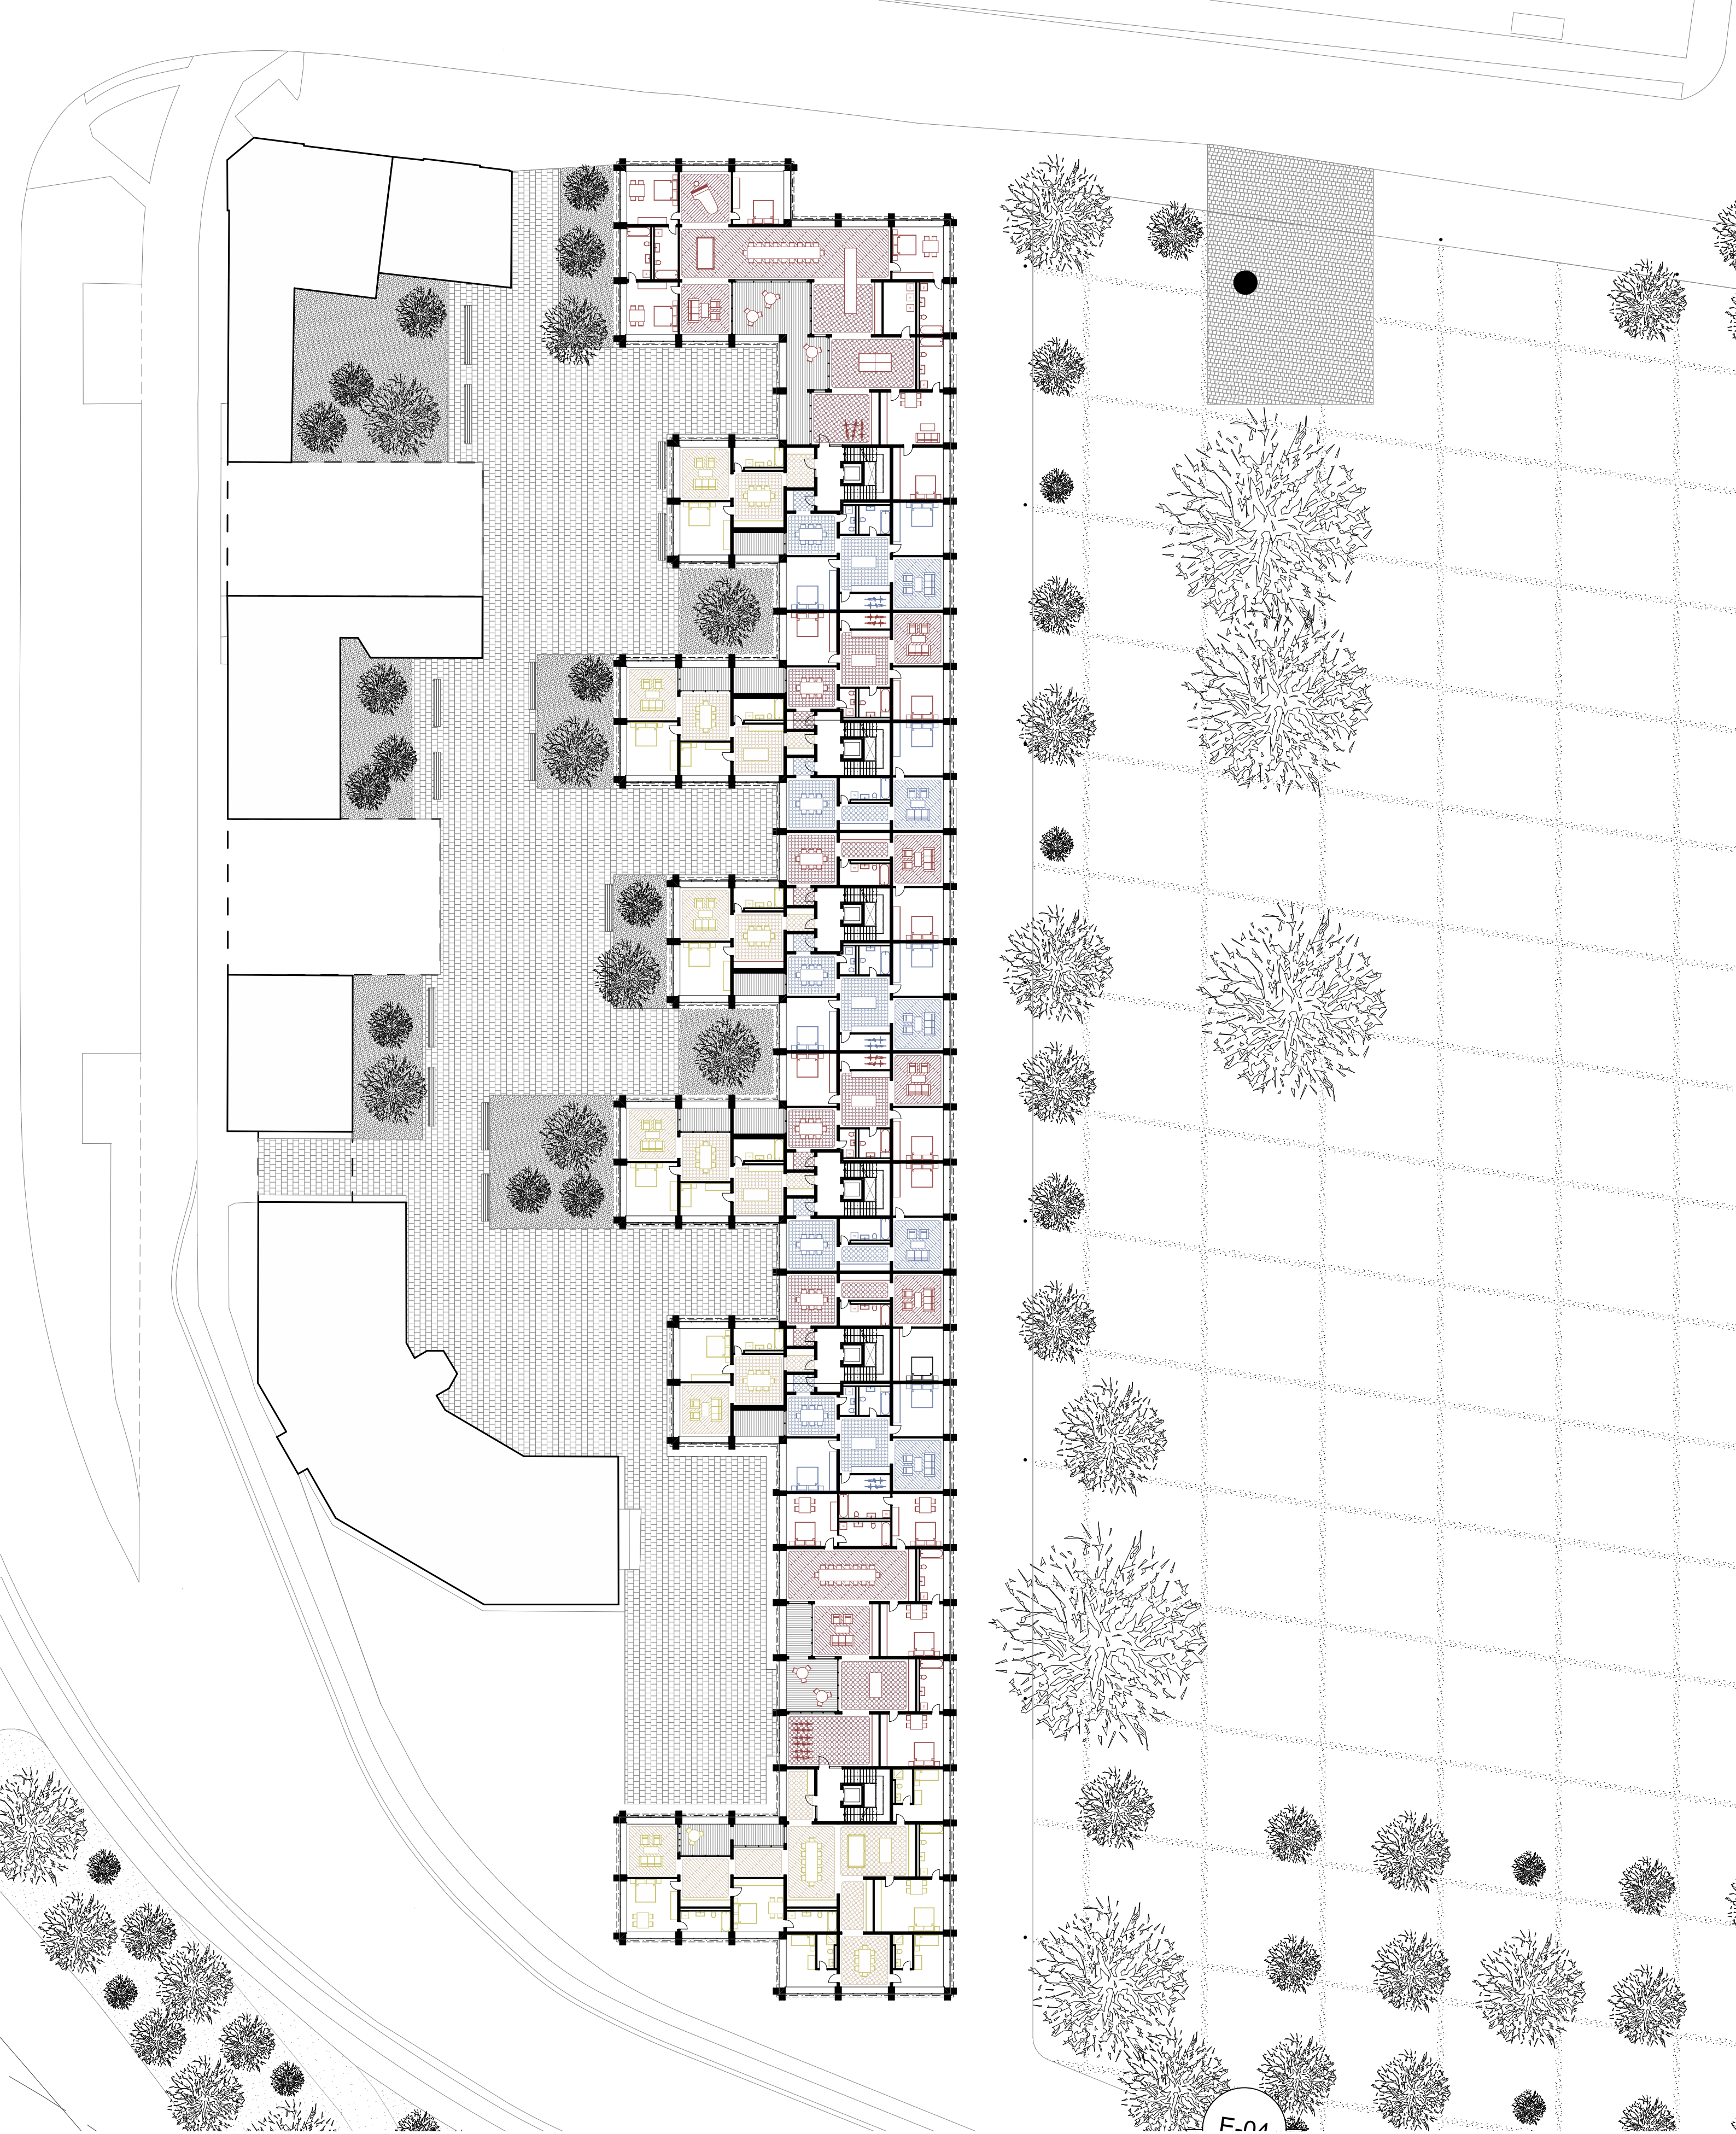

Etage type 1/350



Prof.: Menzel GÖTZ & François ESQUIVE
Fitim Lekiqi

COTTBUS