


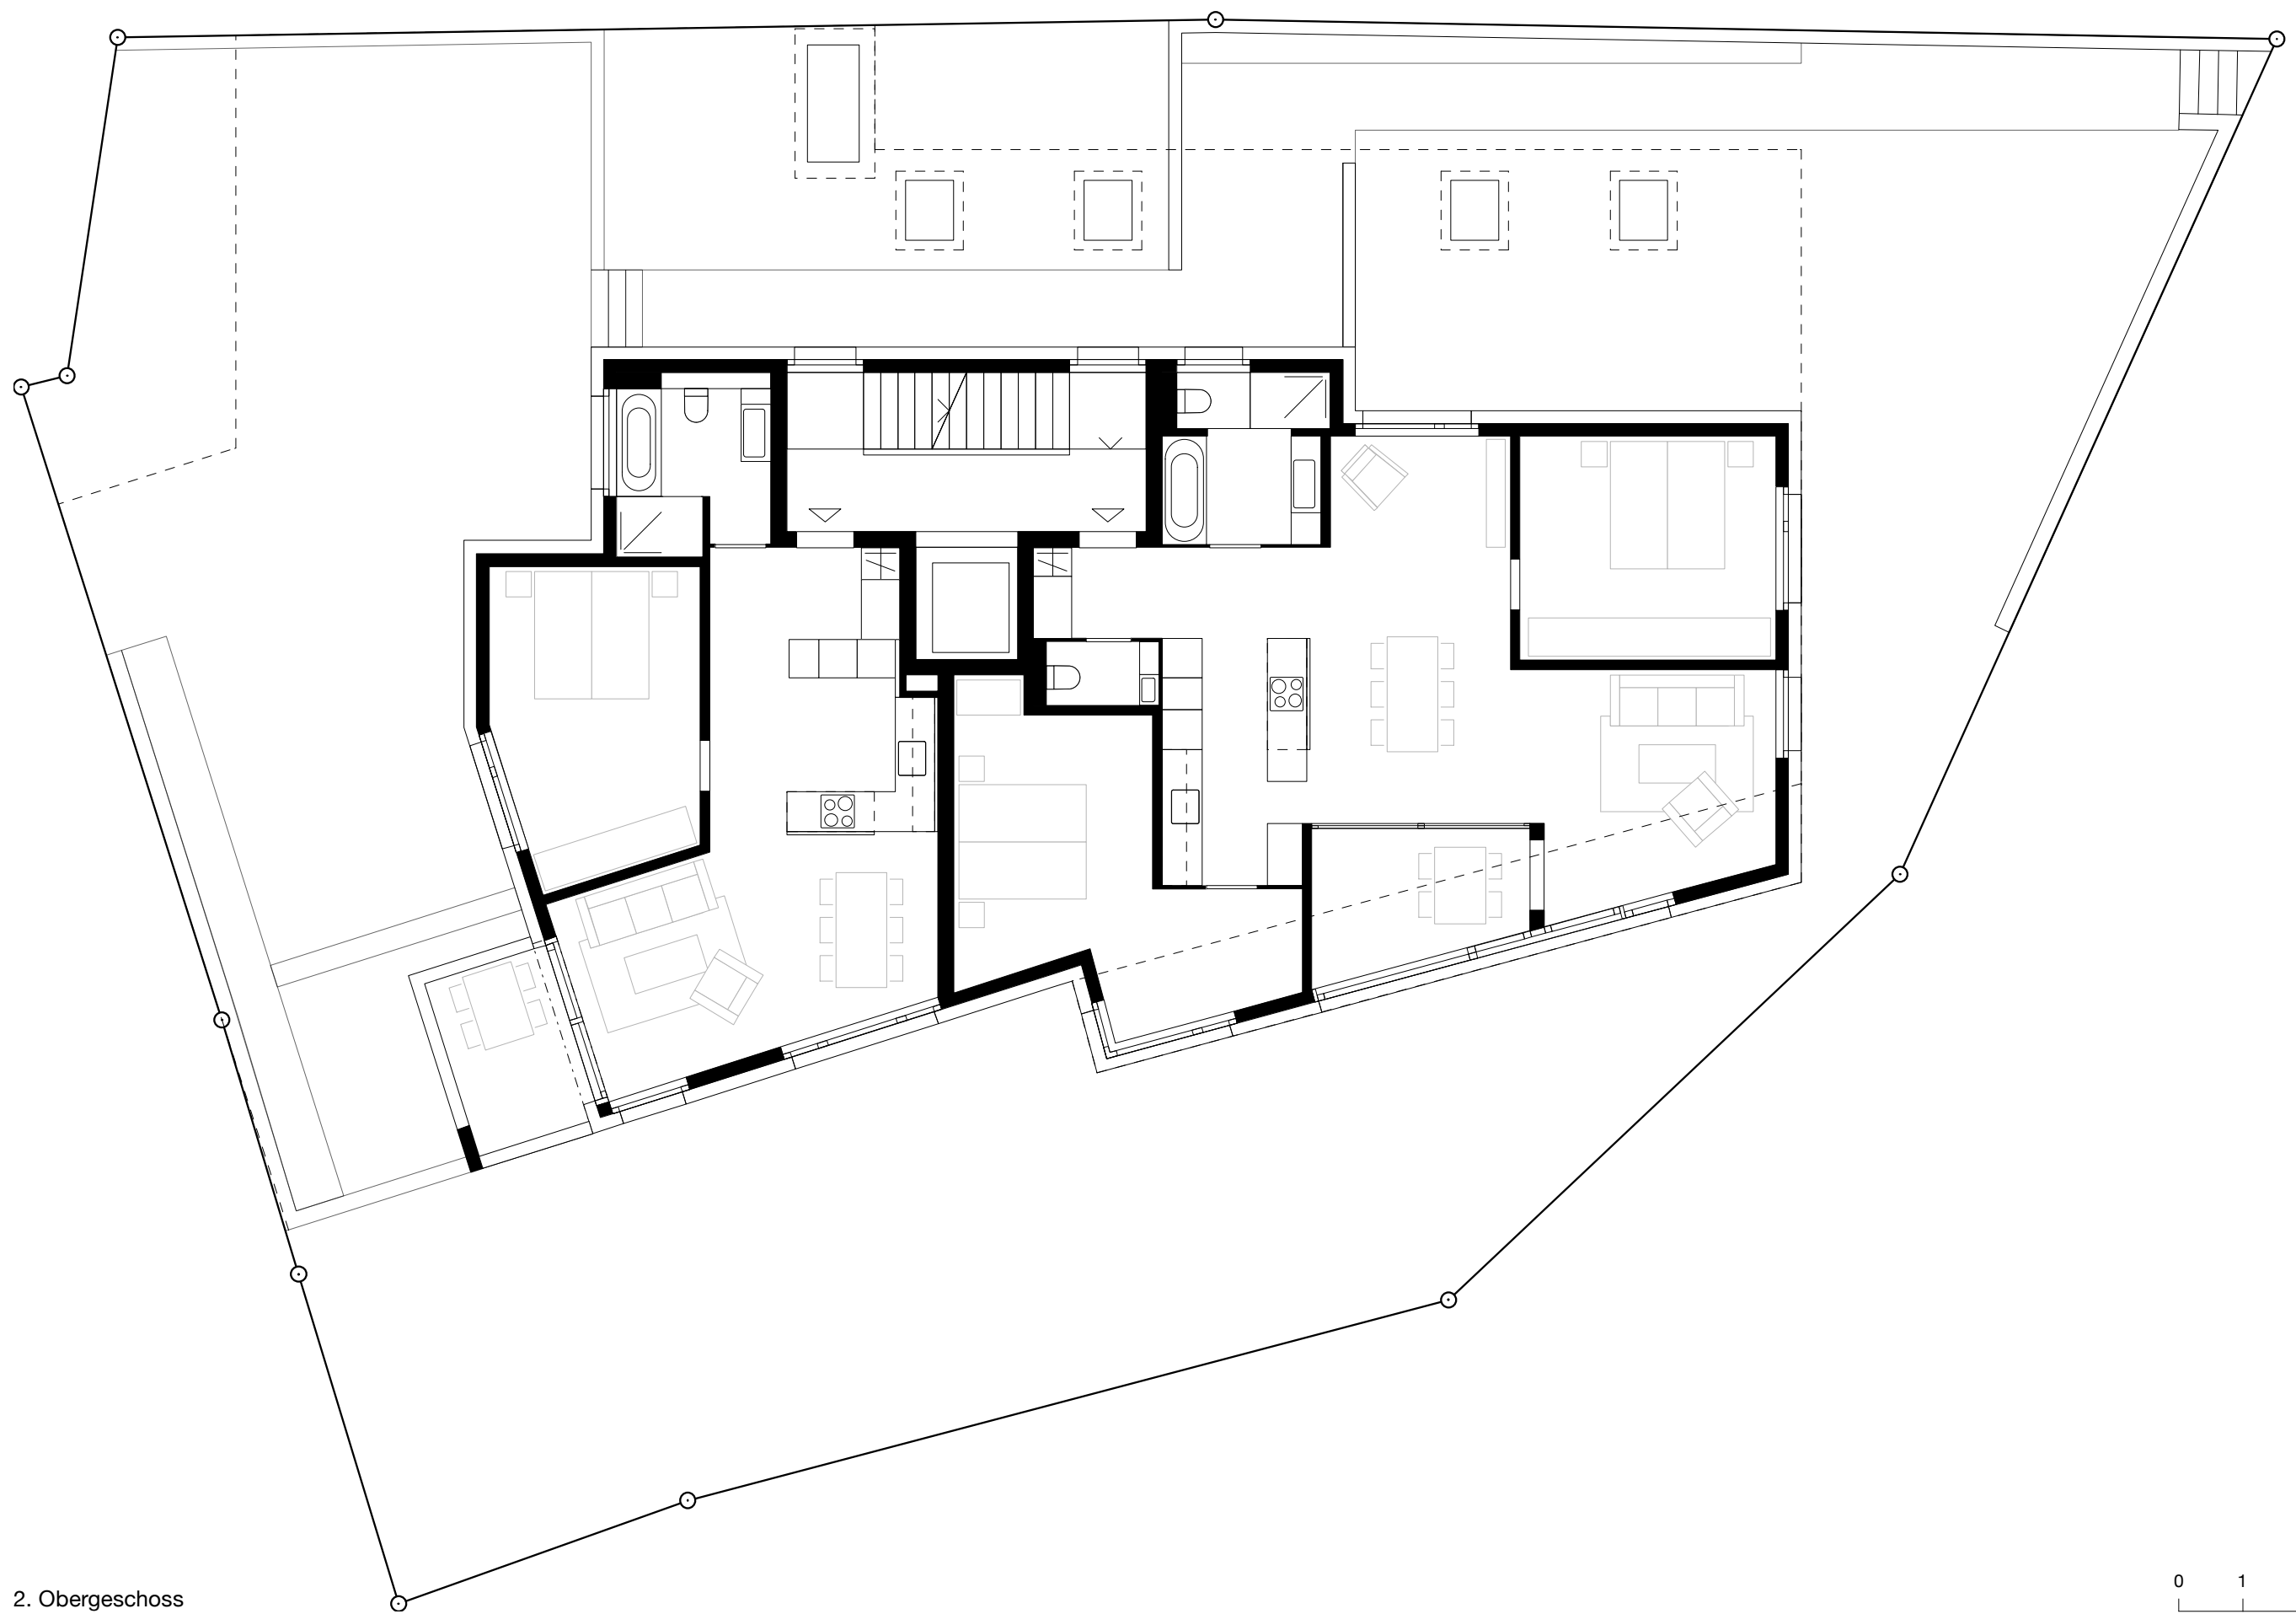

2. Obergeschoss

0 1 2 3 4 5m

