


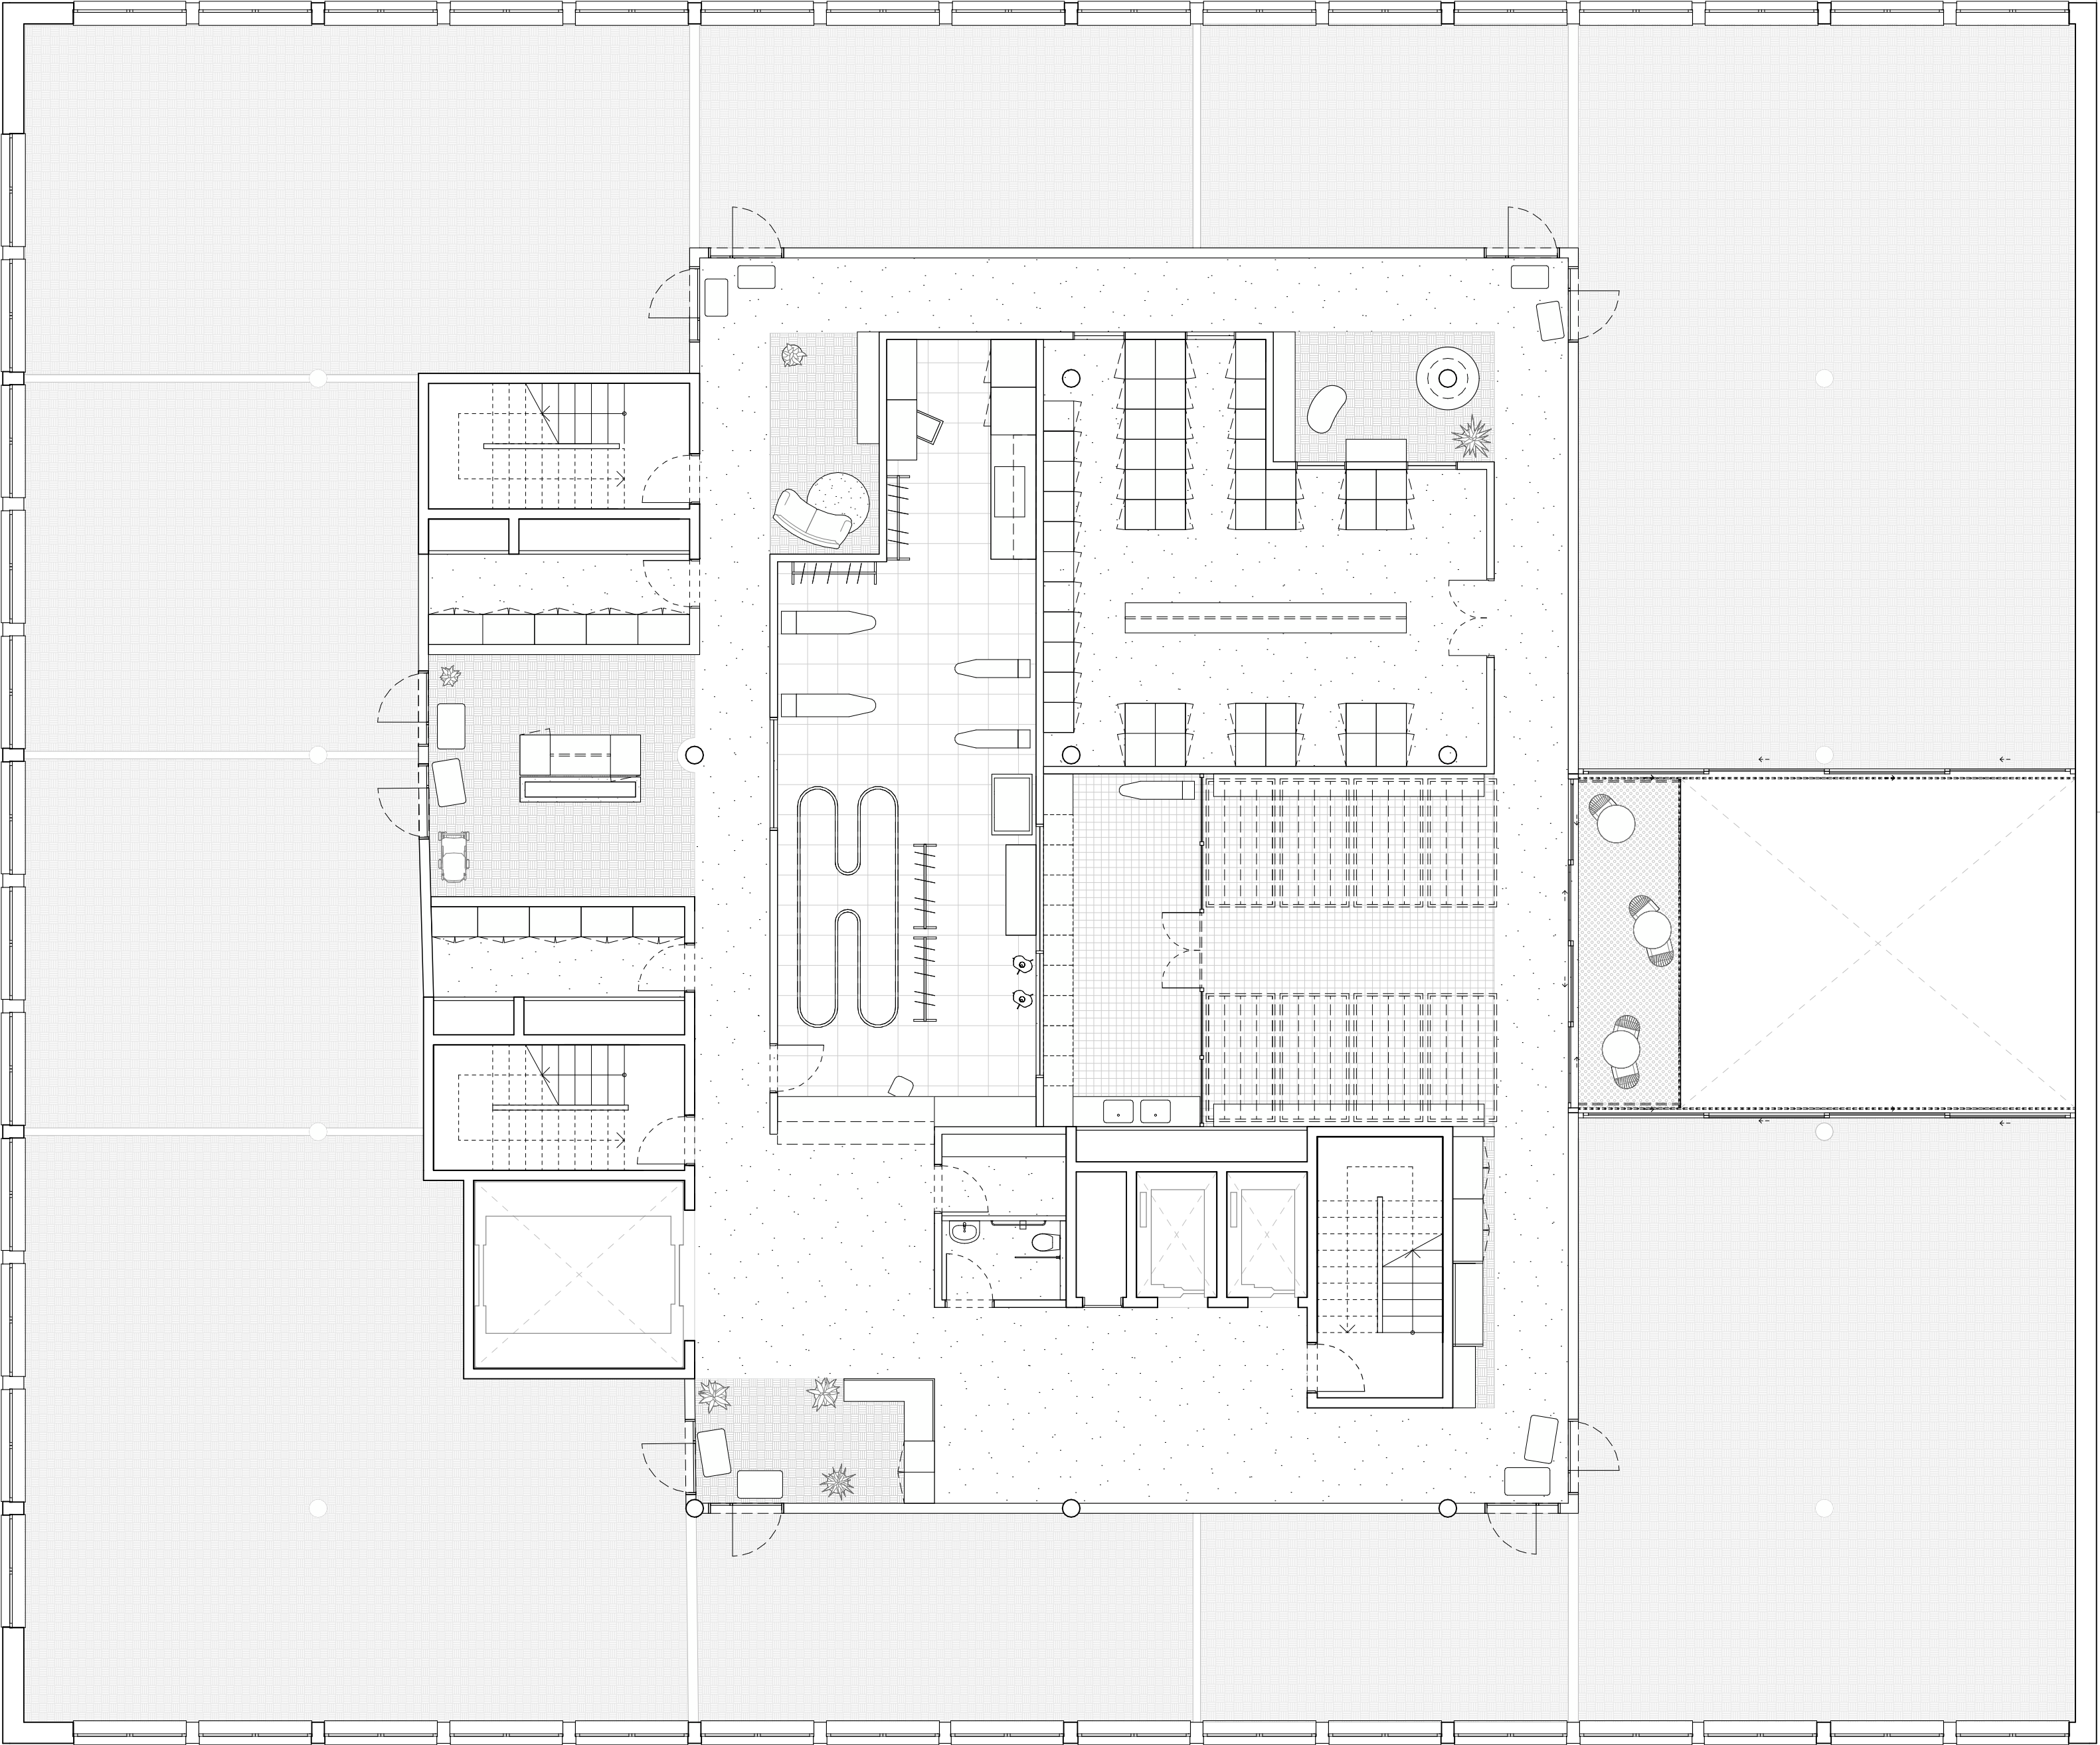

Plan 2^e étage - éch. 1/100

