


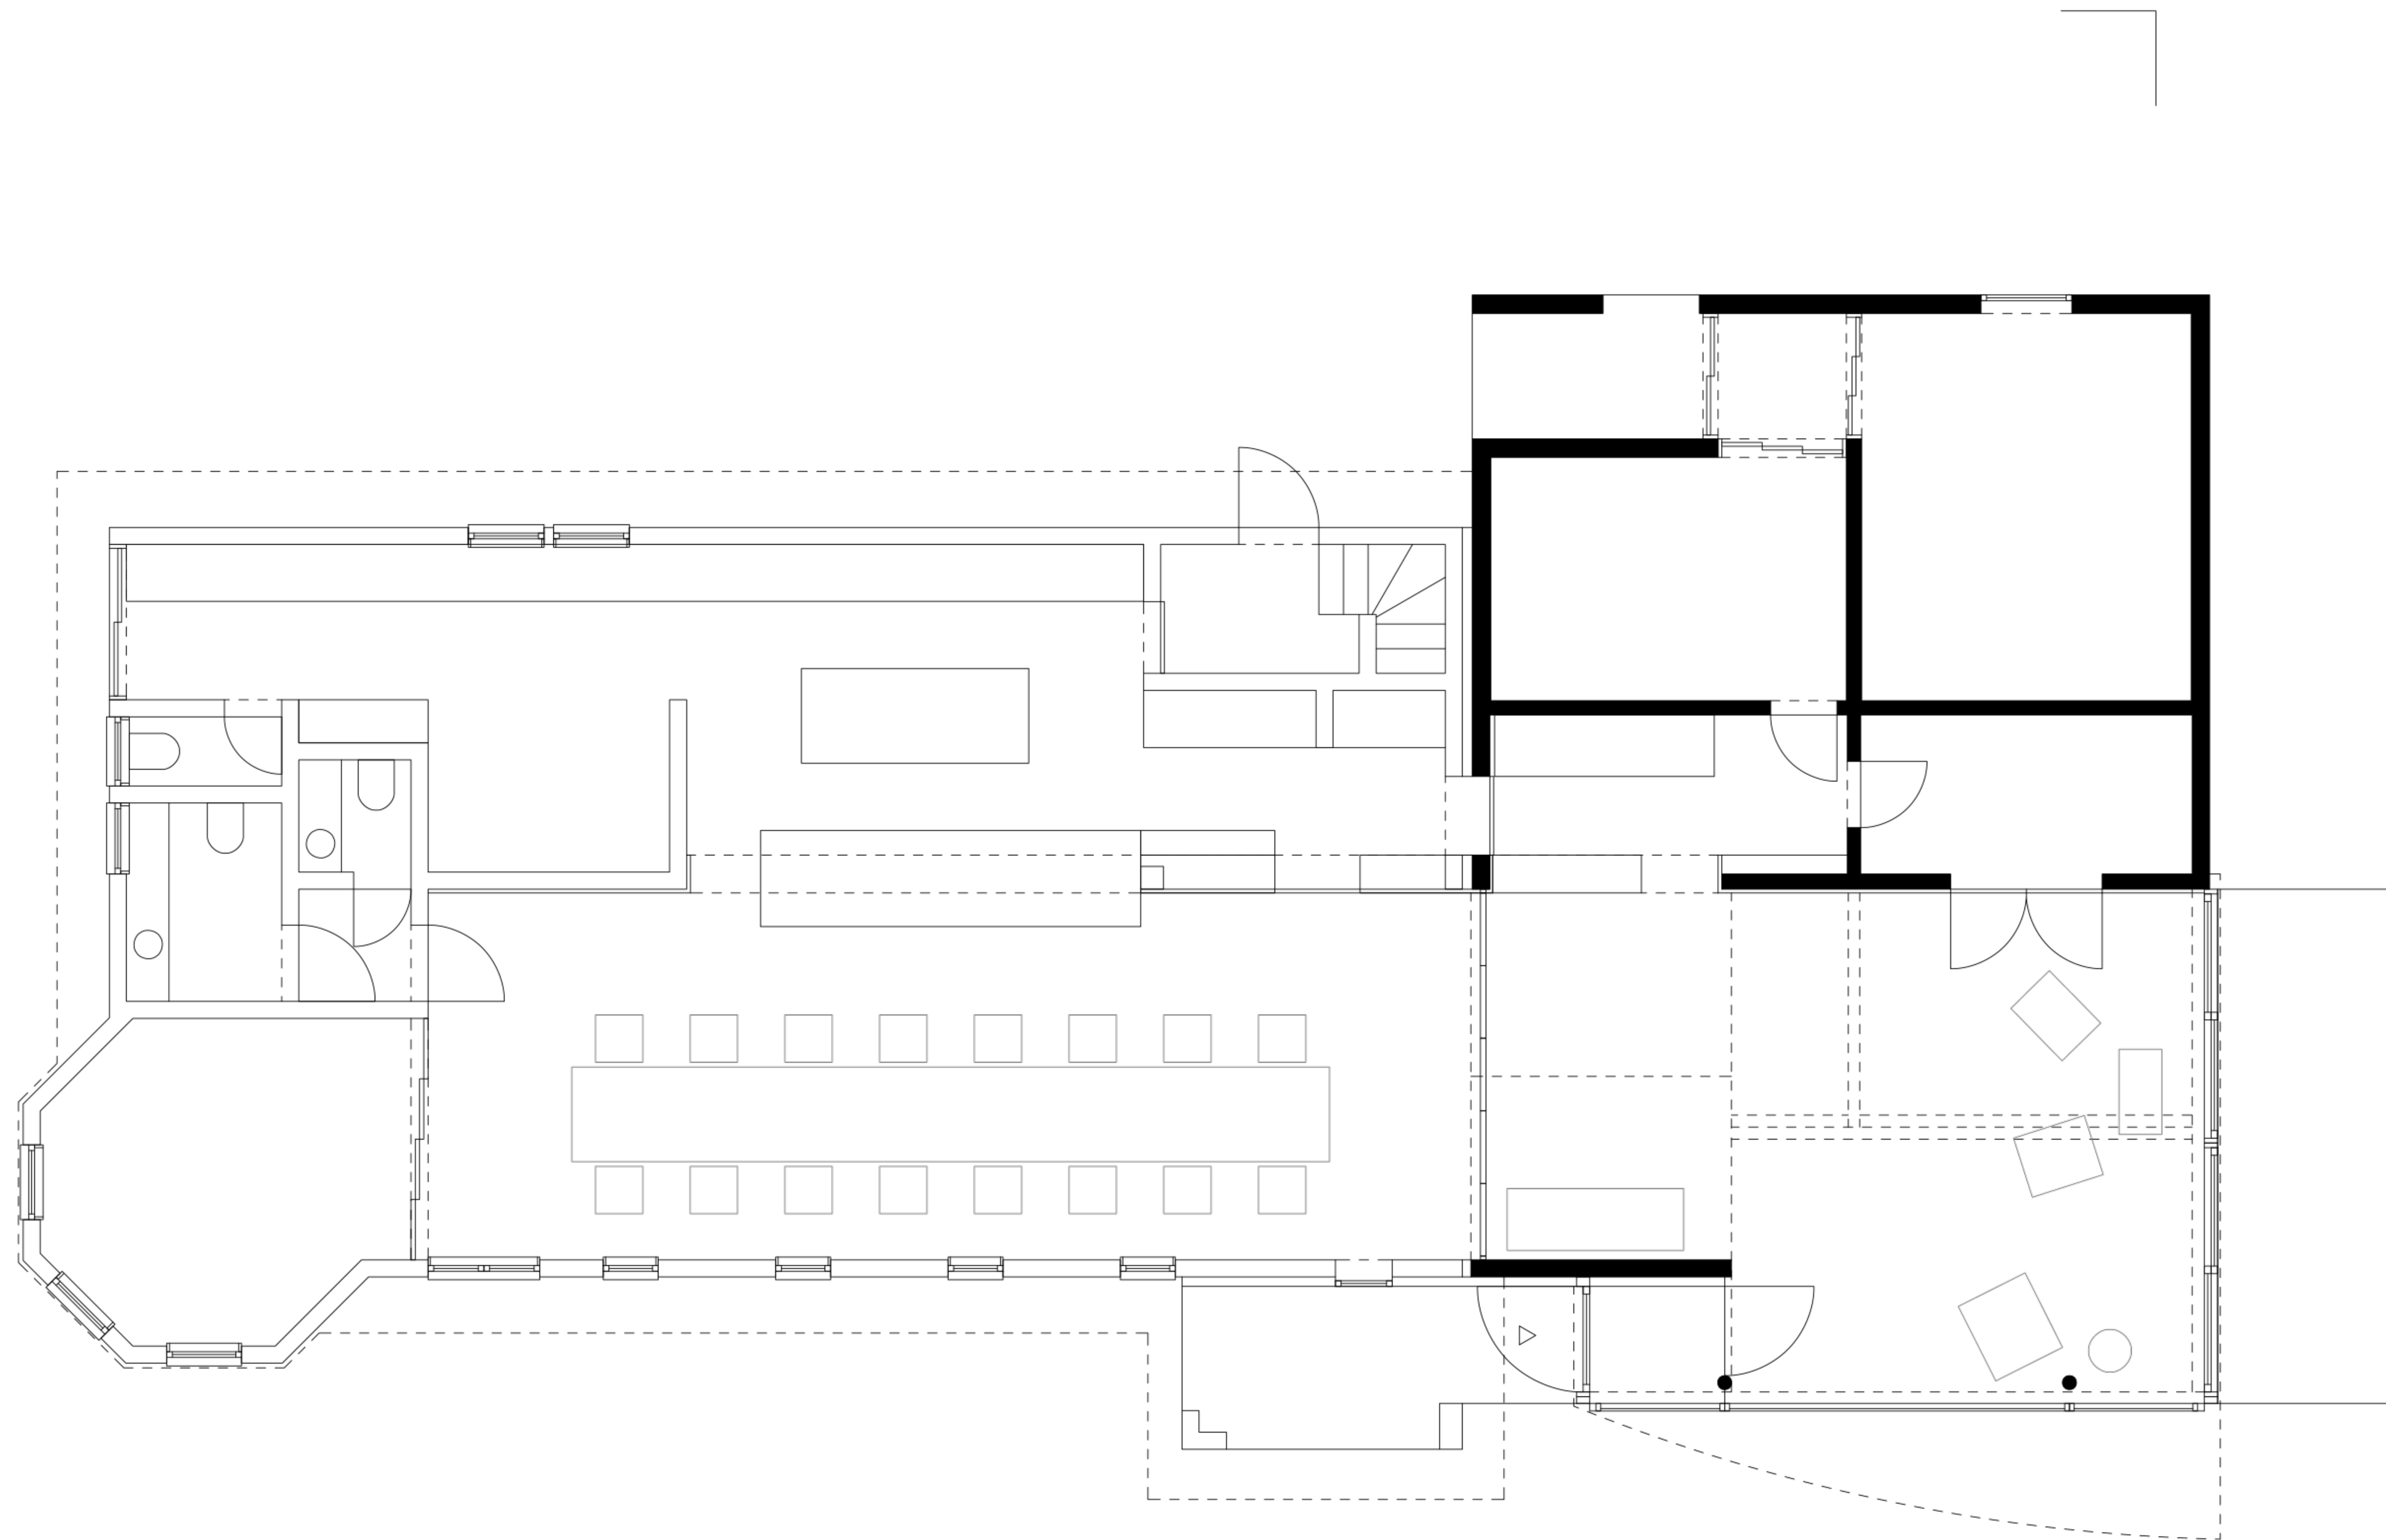

Plan, 1:200

1:200

