




0 1 5 m

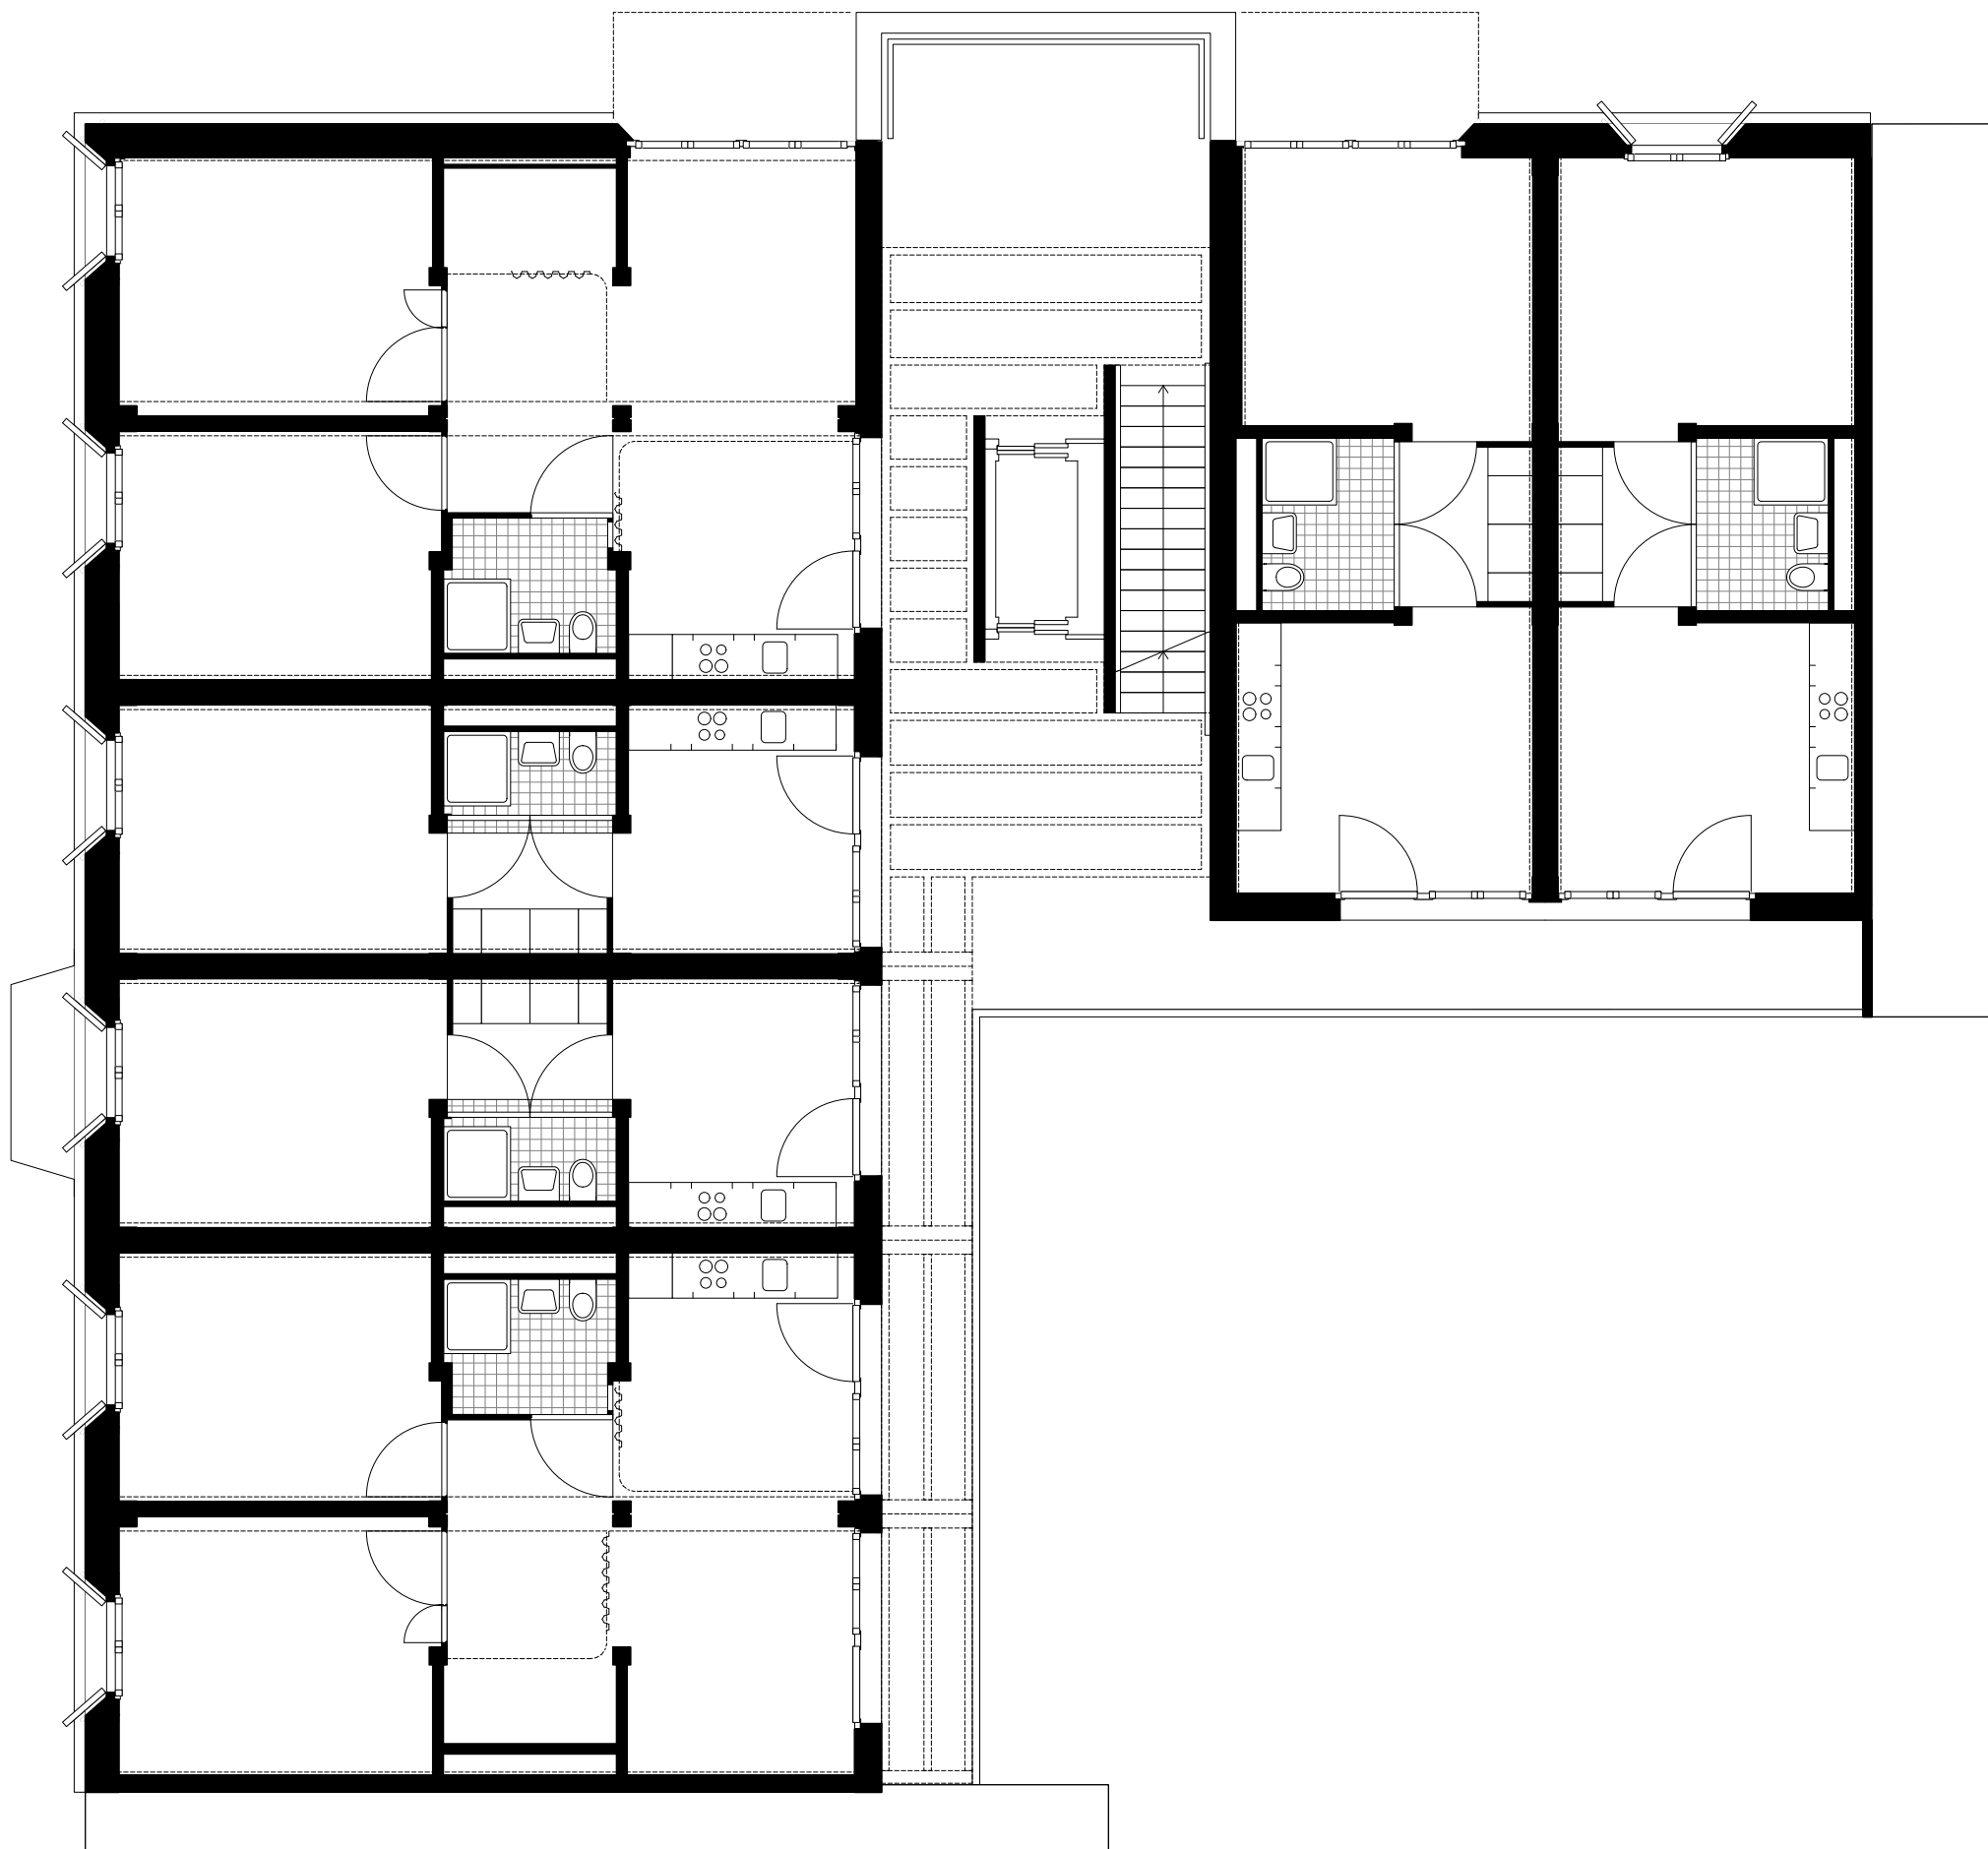

1. Obergeschoss 1:100