


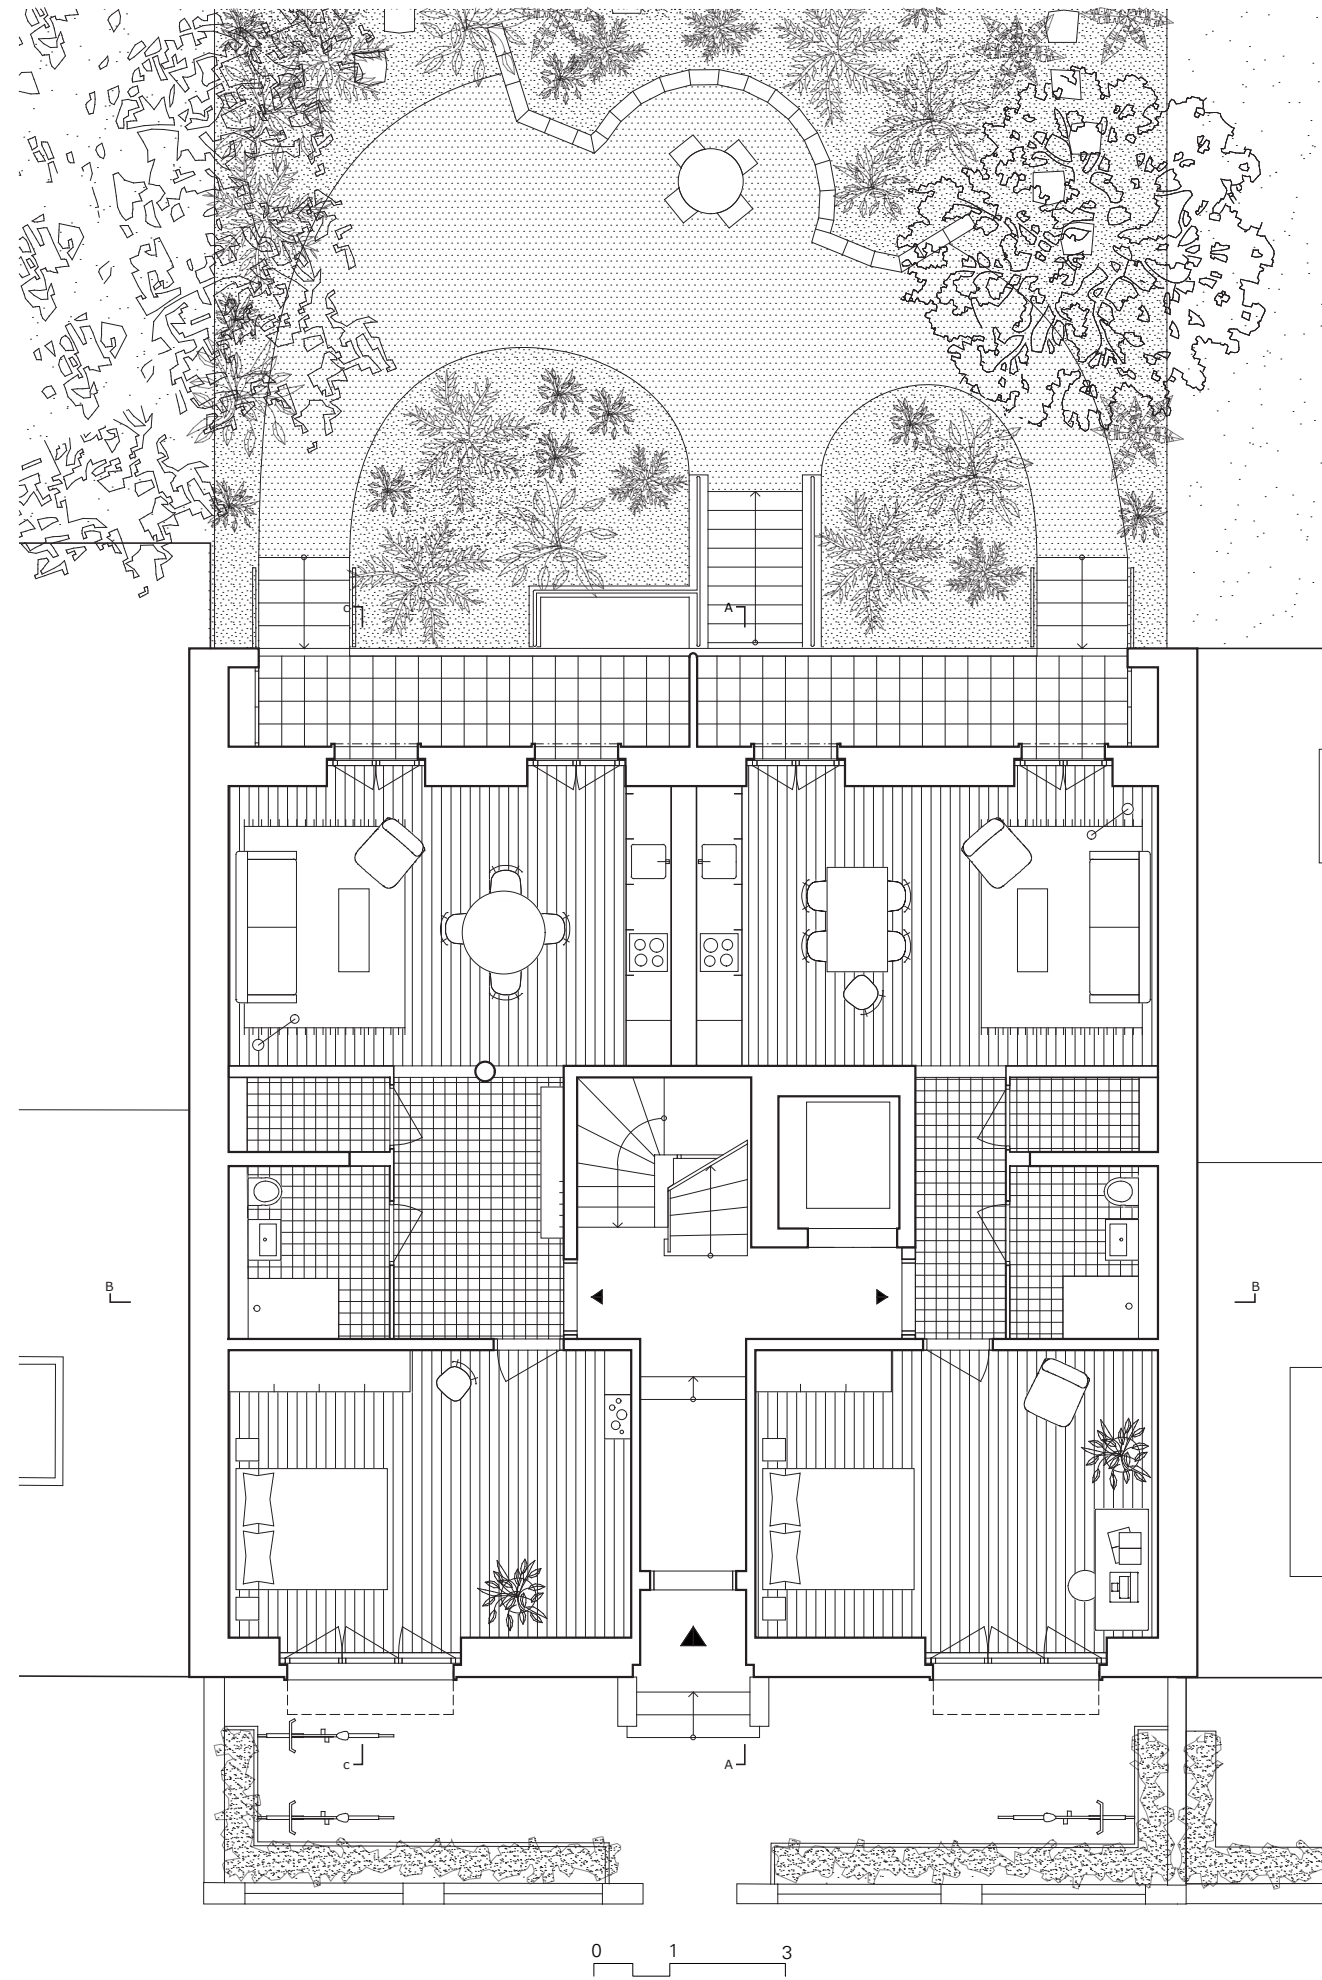

0 1 3

Erdgeschoss

