
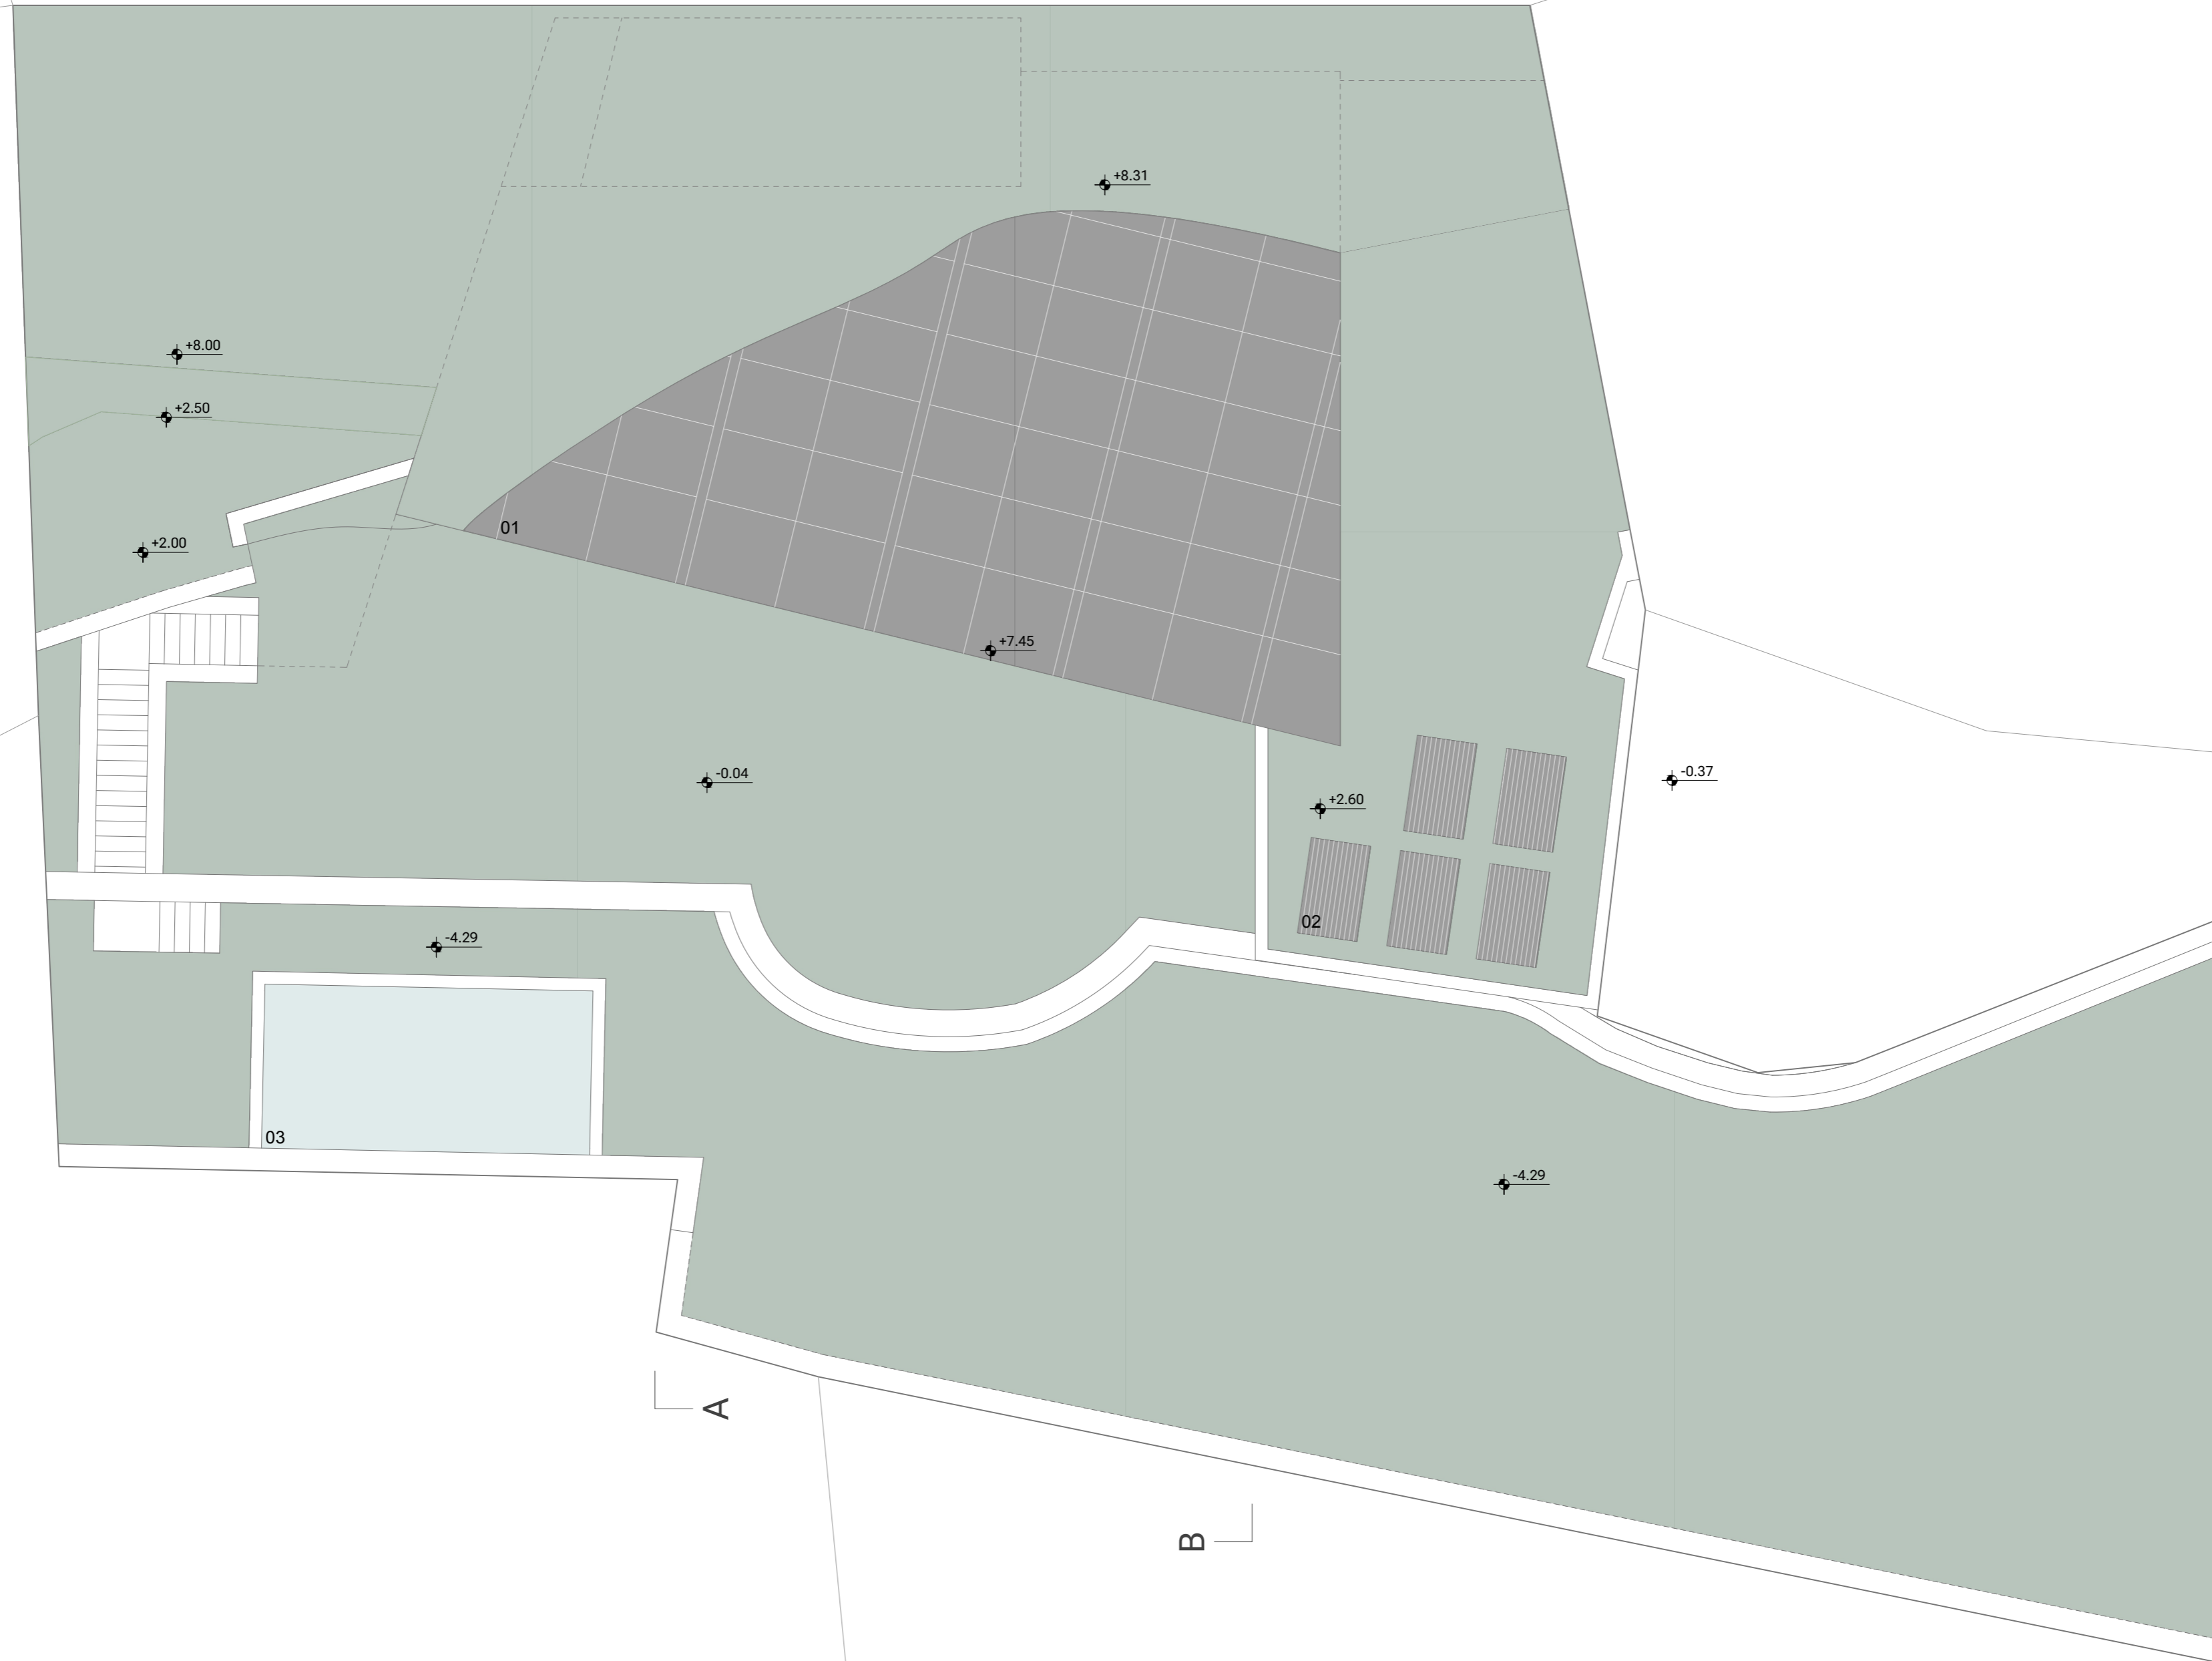


# 04. Dach

+7.45 m

Masstab 1:100

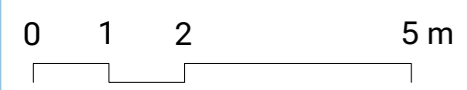

## LEGENDE

- 01 PV-Anlage
- 02 Solarthermieanlage
- 03 Biotop

