


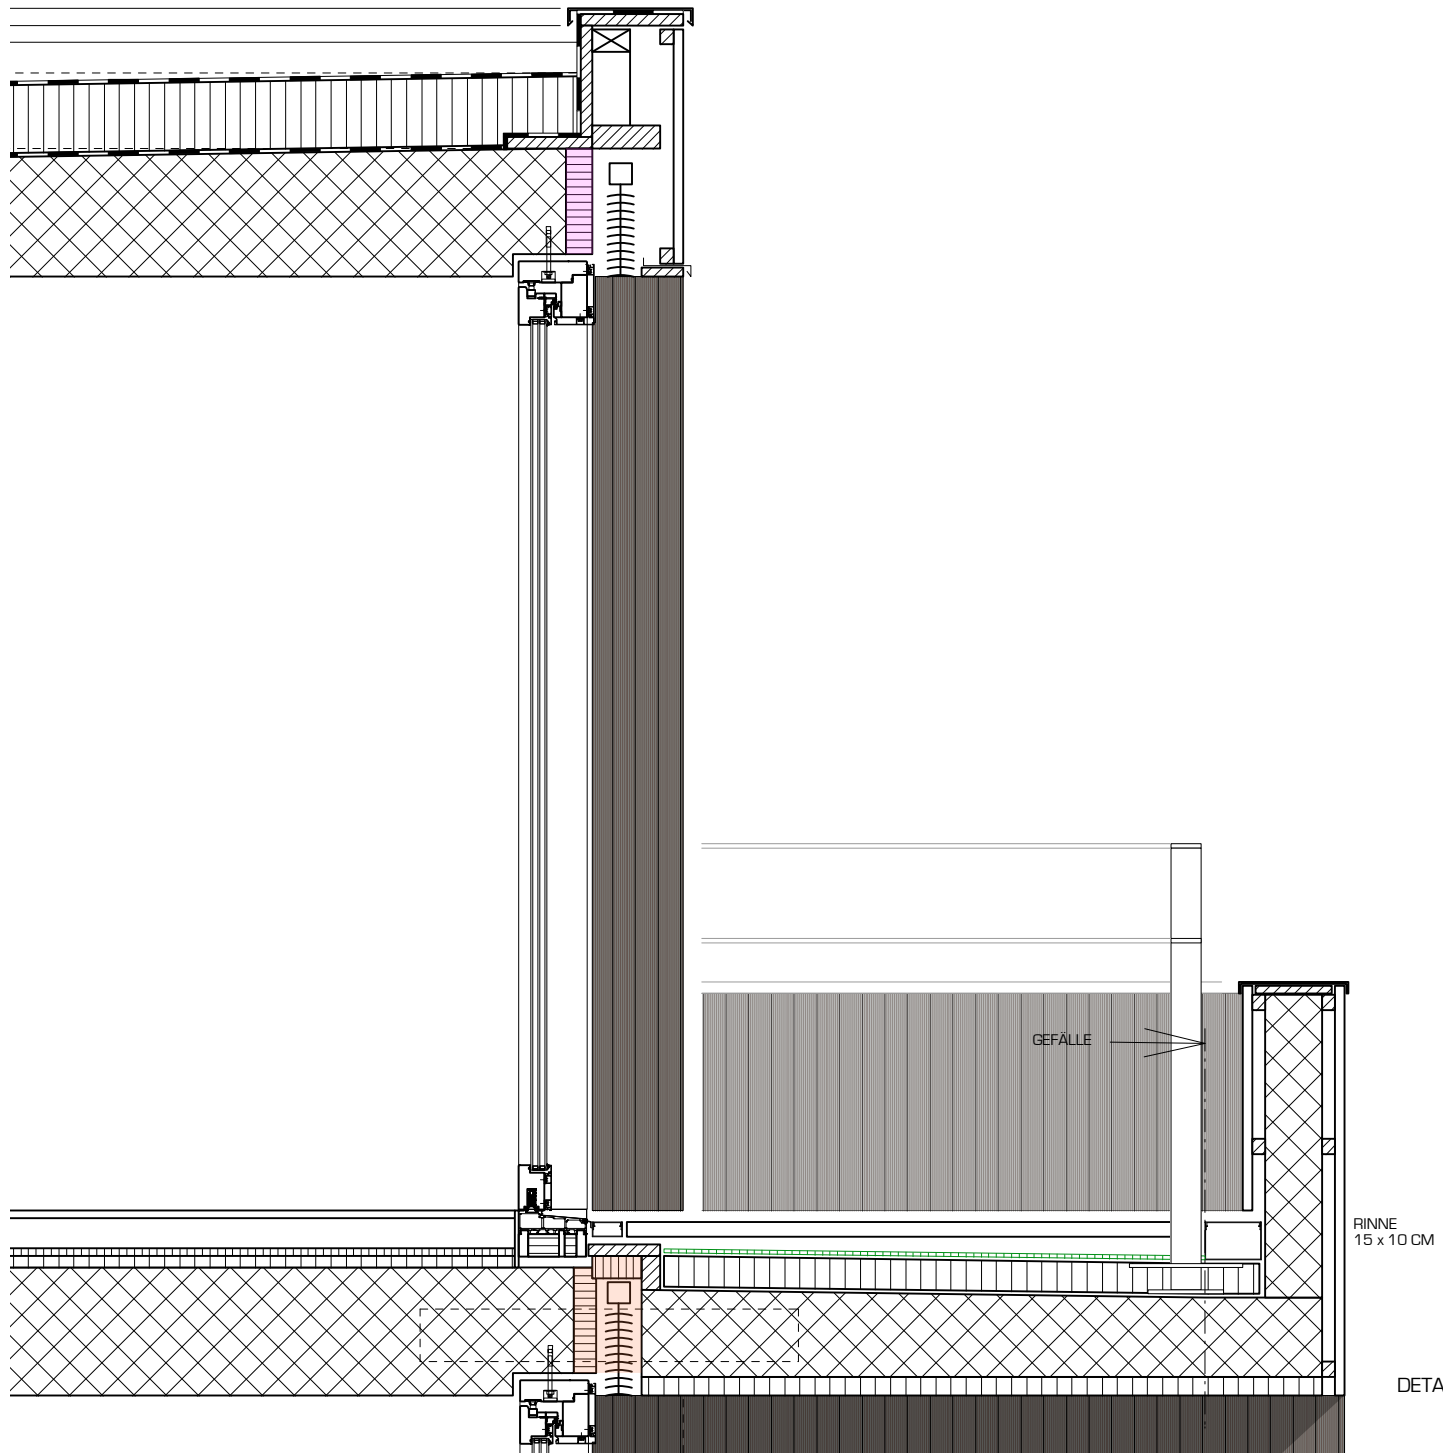

DETAIL TERRASSE 1:20