


Grundriss Attika
Mst. 1:100

VECTORWORKS EDUCATIONAL VERSION

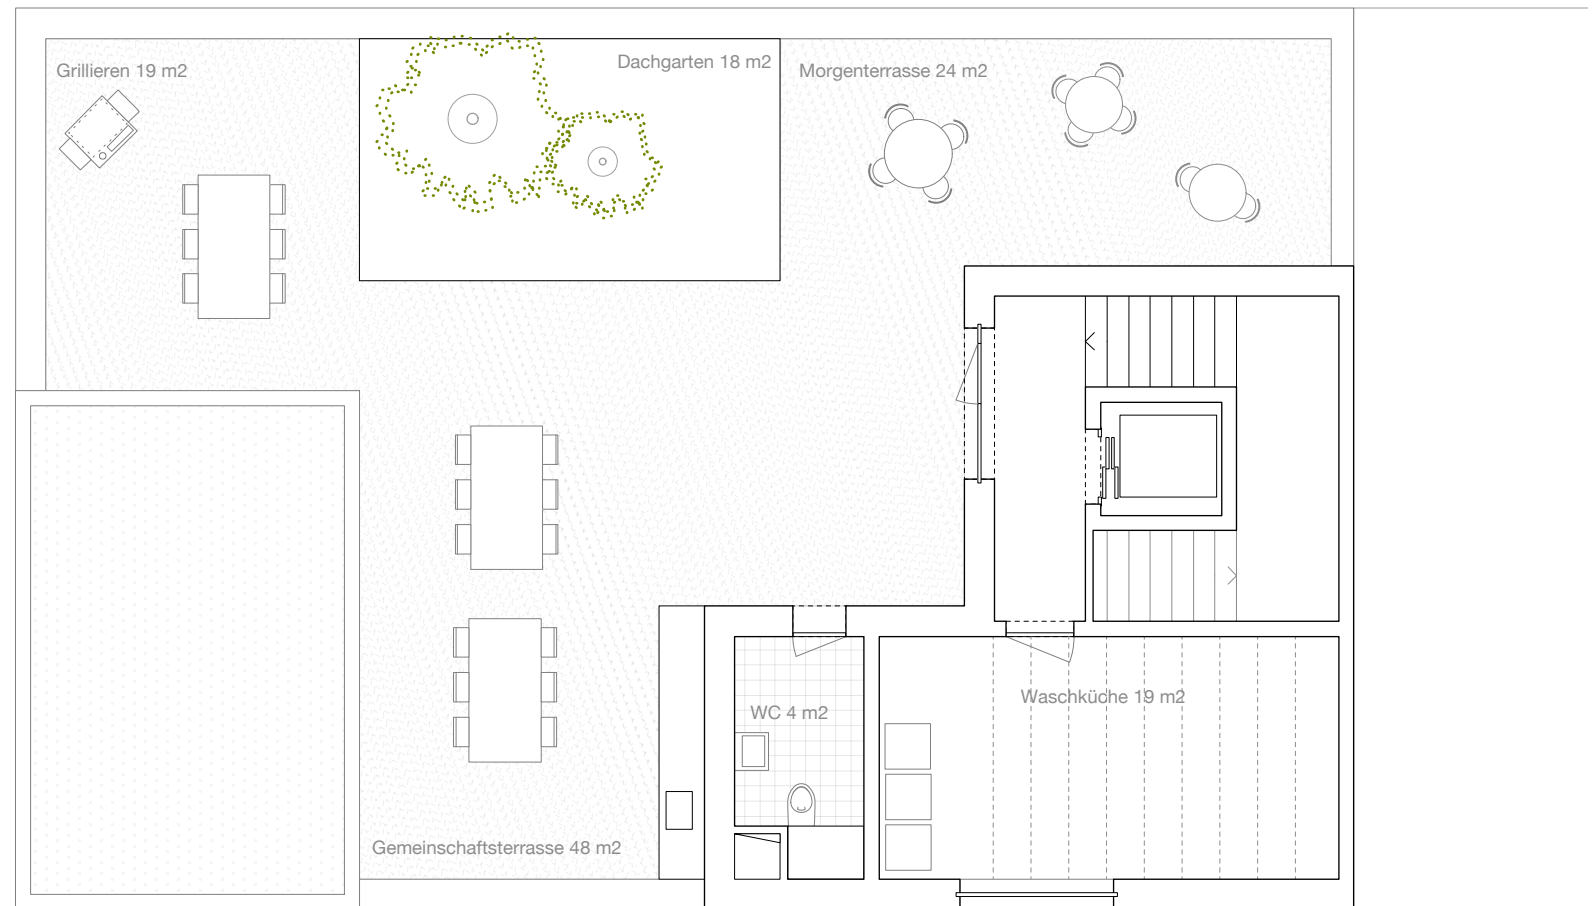

VECTORWORKS EDUCATIONAL VERSION