


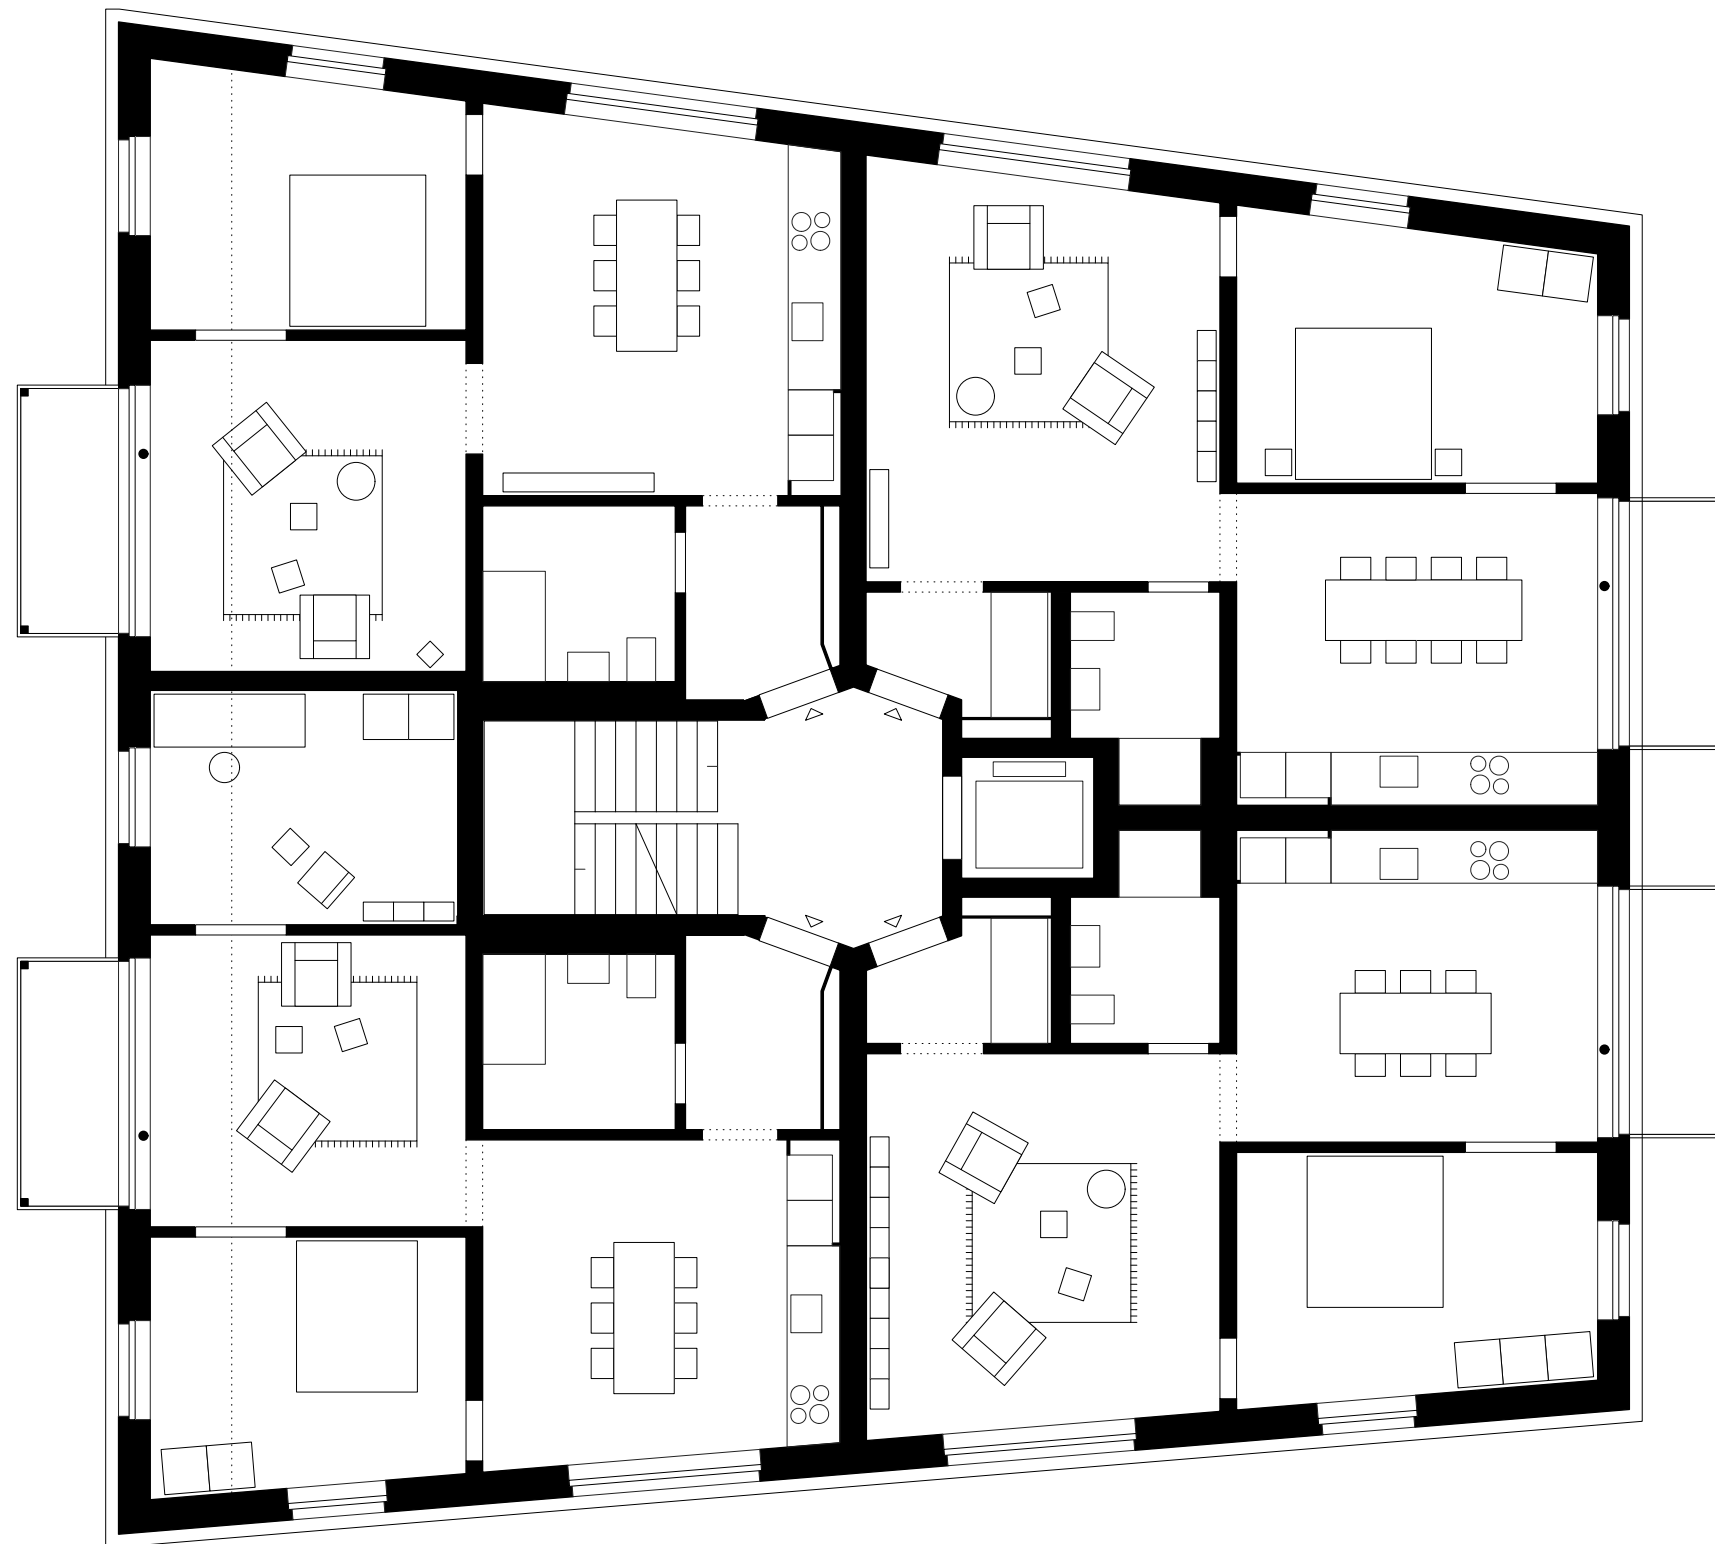

1. OBERGESCHOSS, 1:100

