


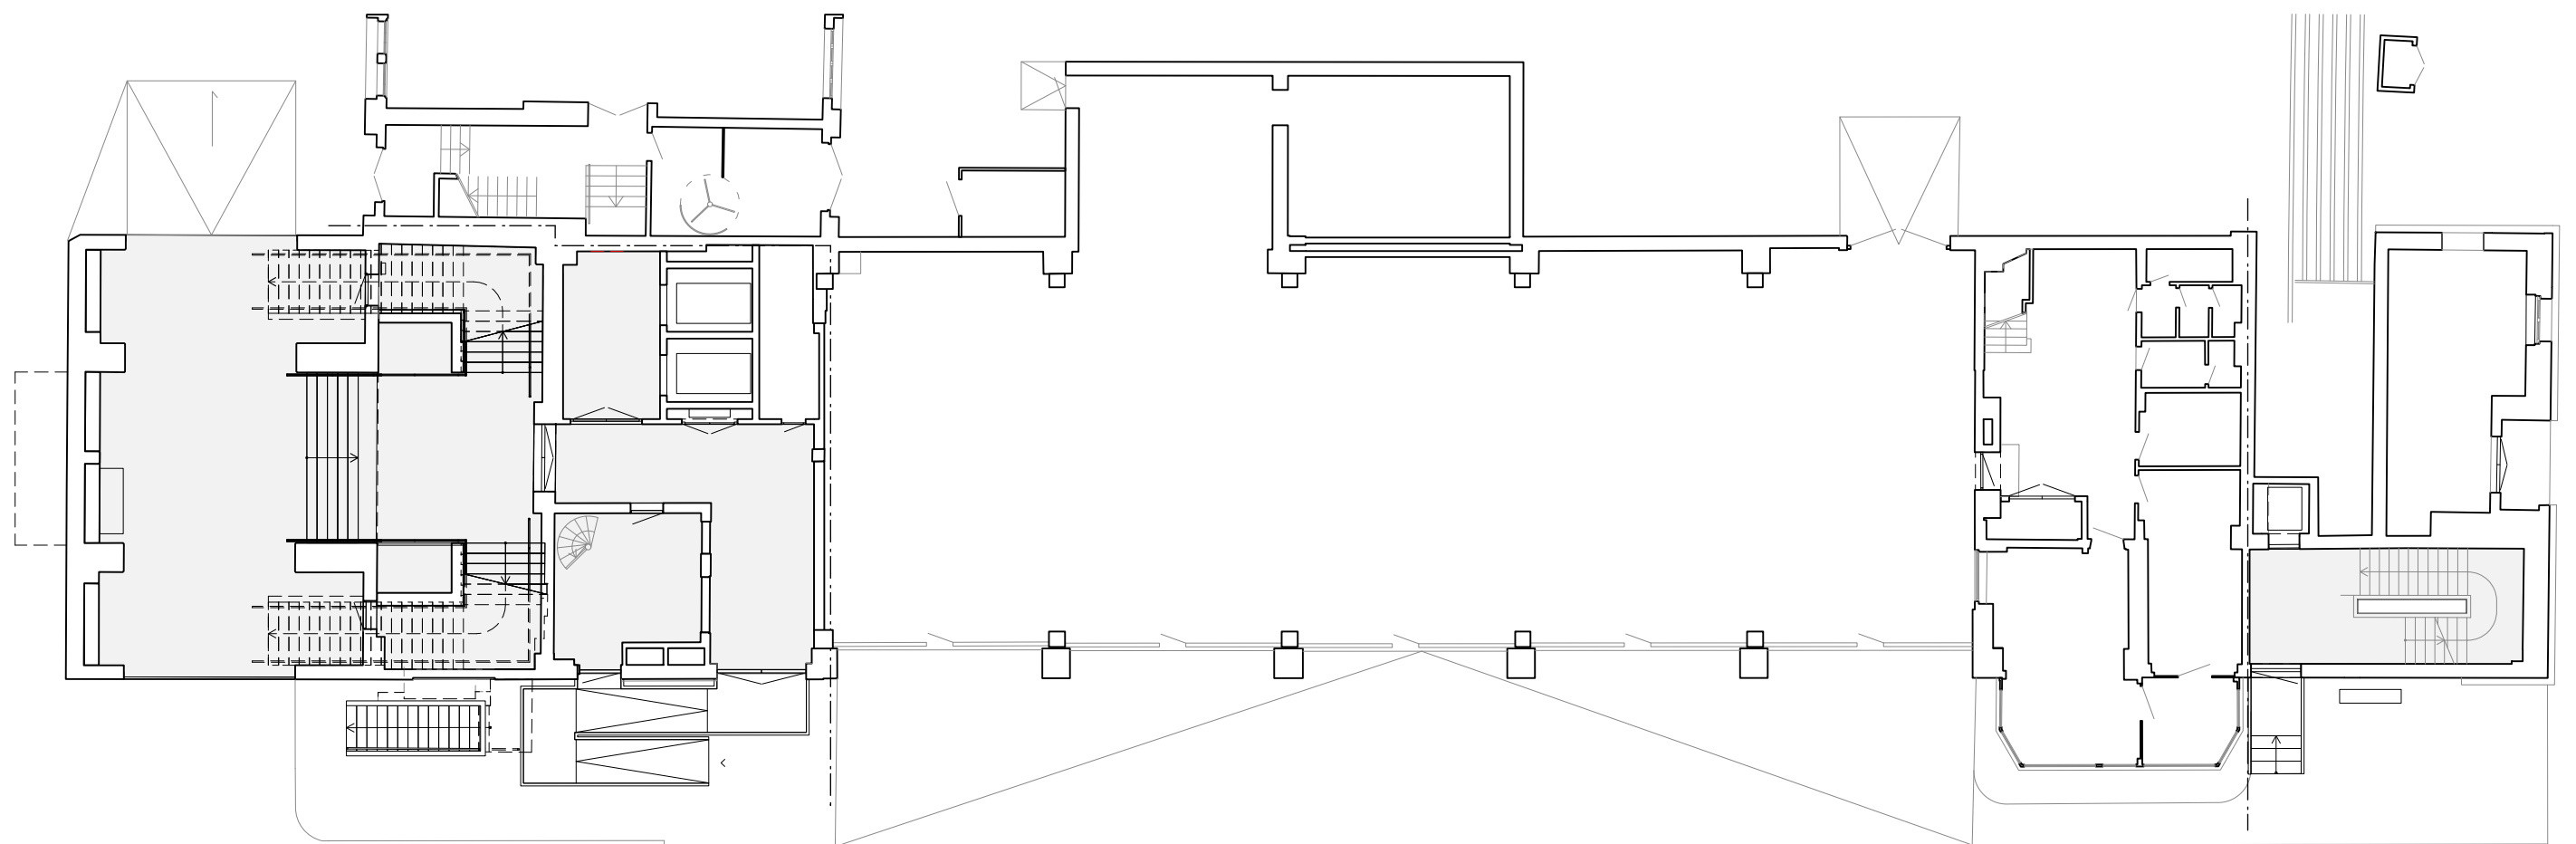

THF - Erdgeschoss



1:200

5m

10m