




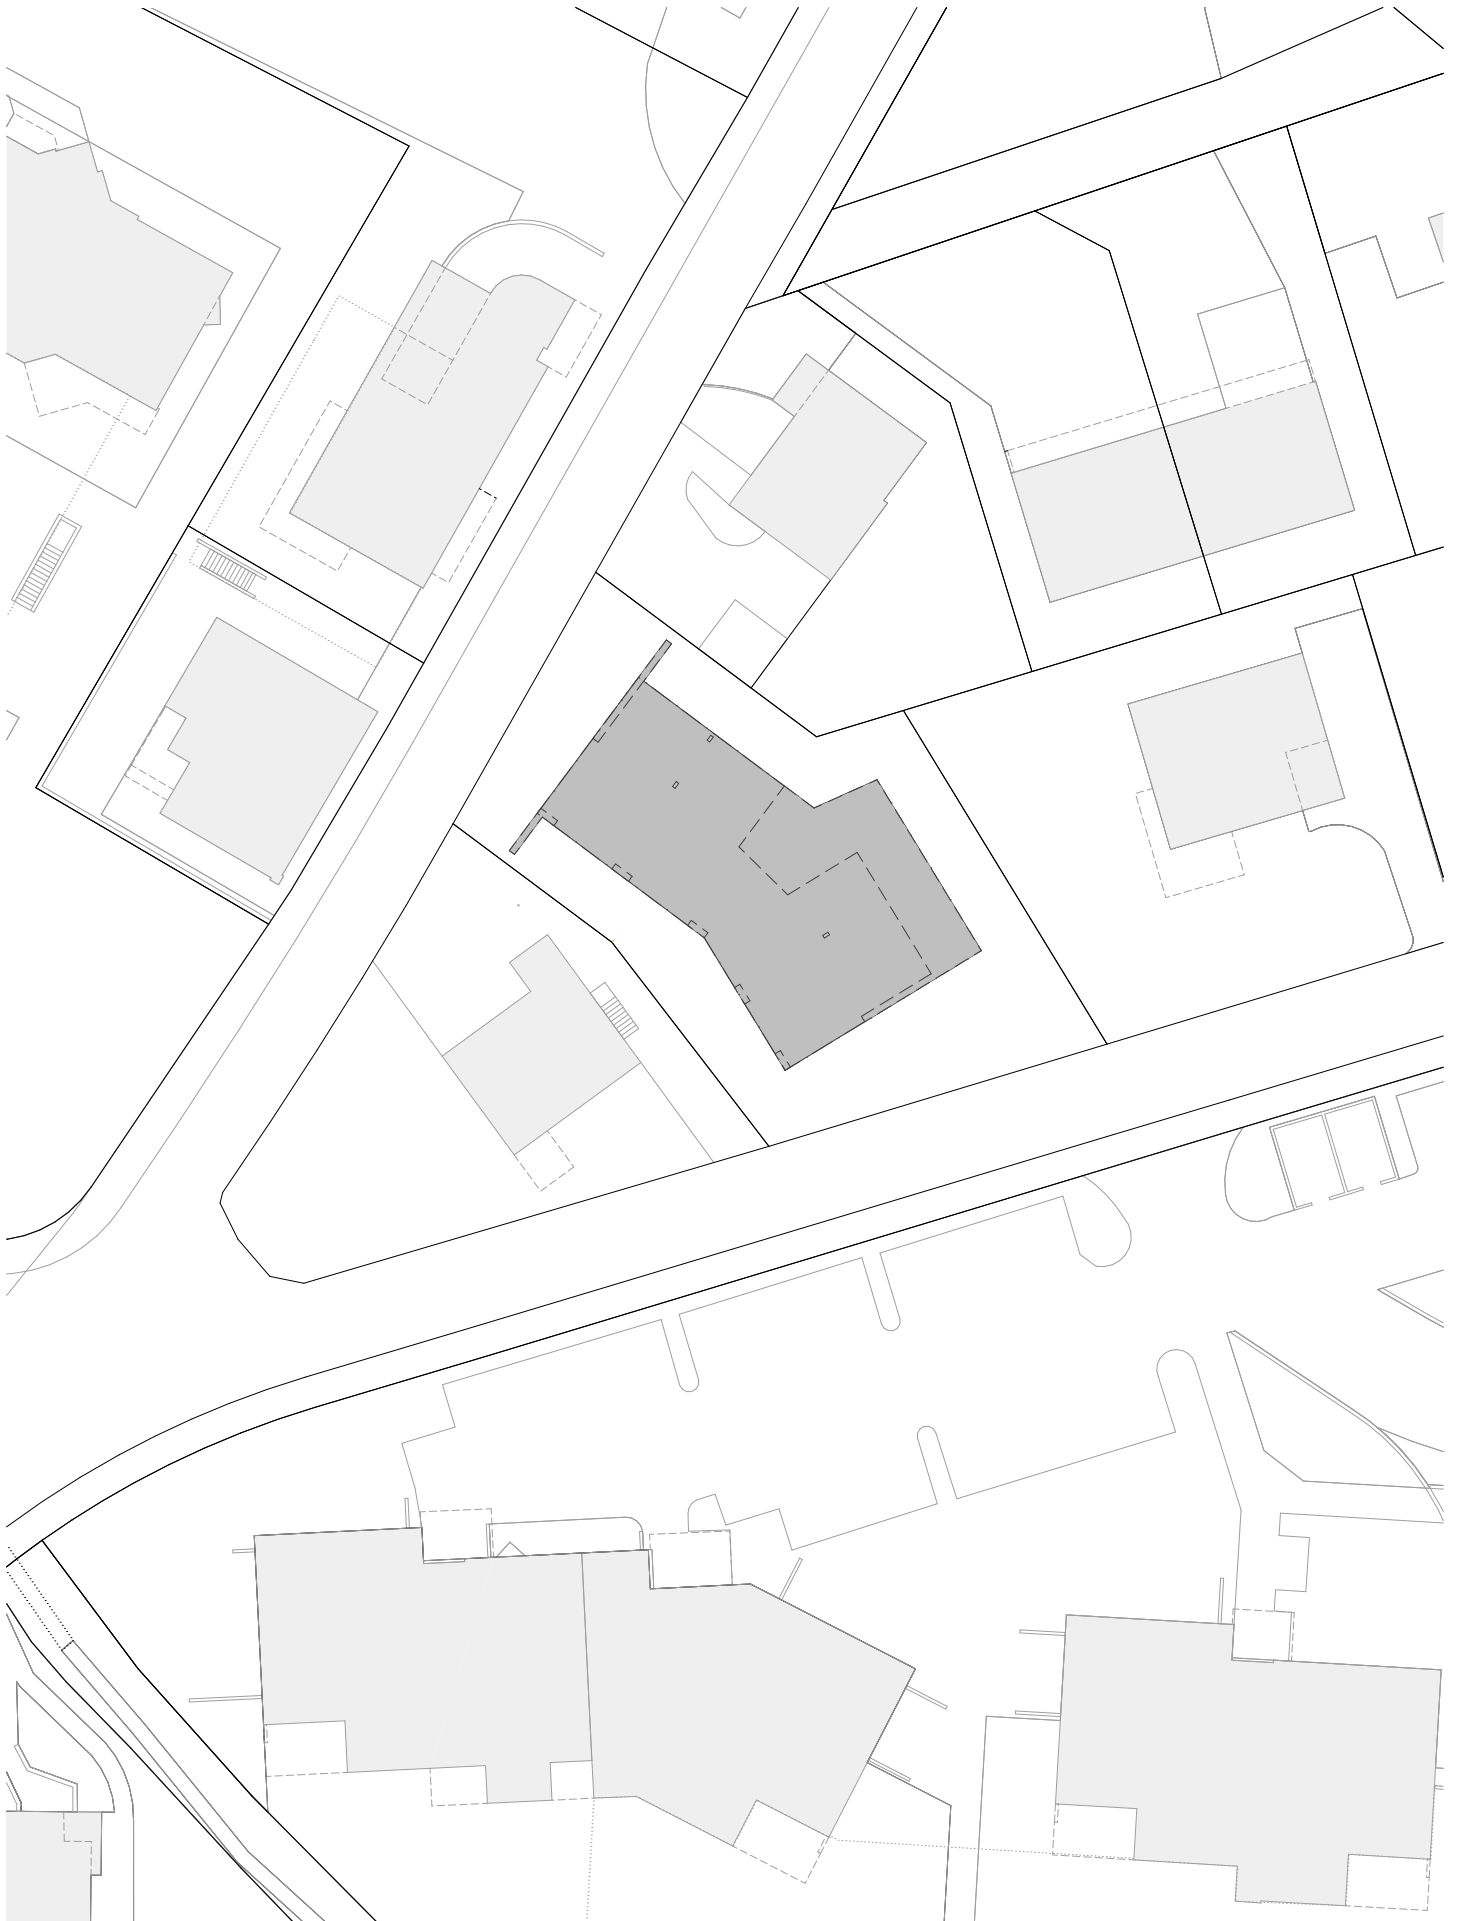


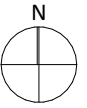


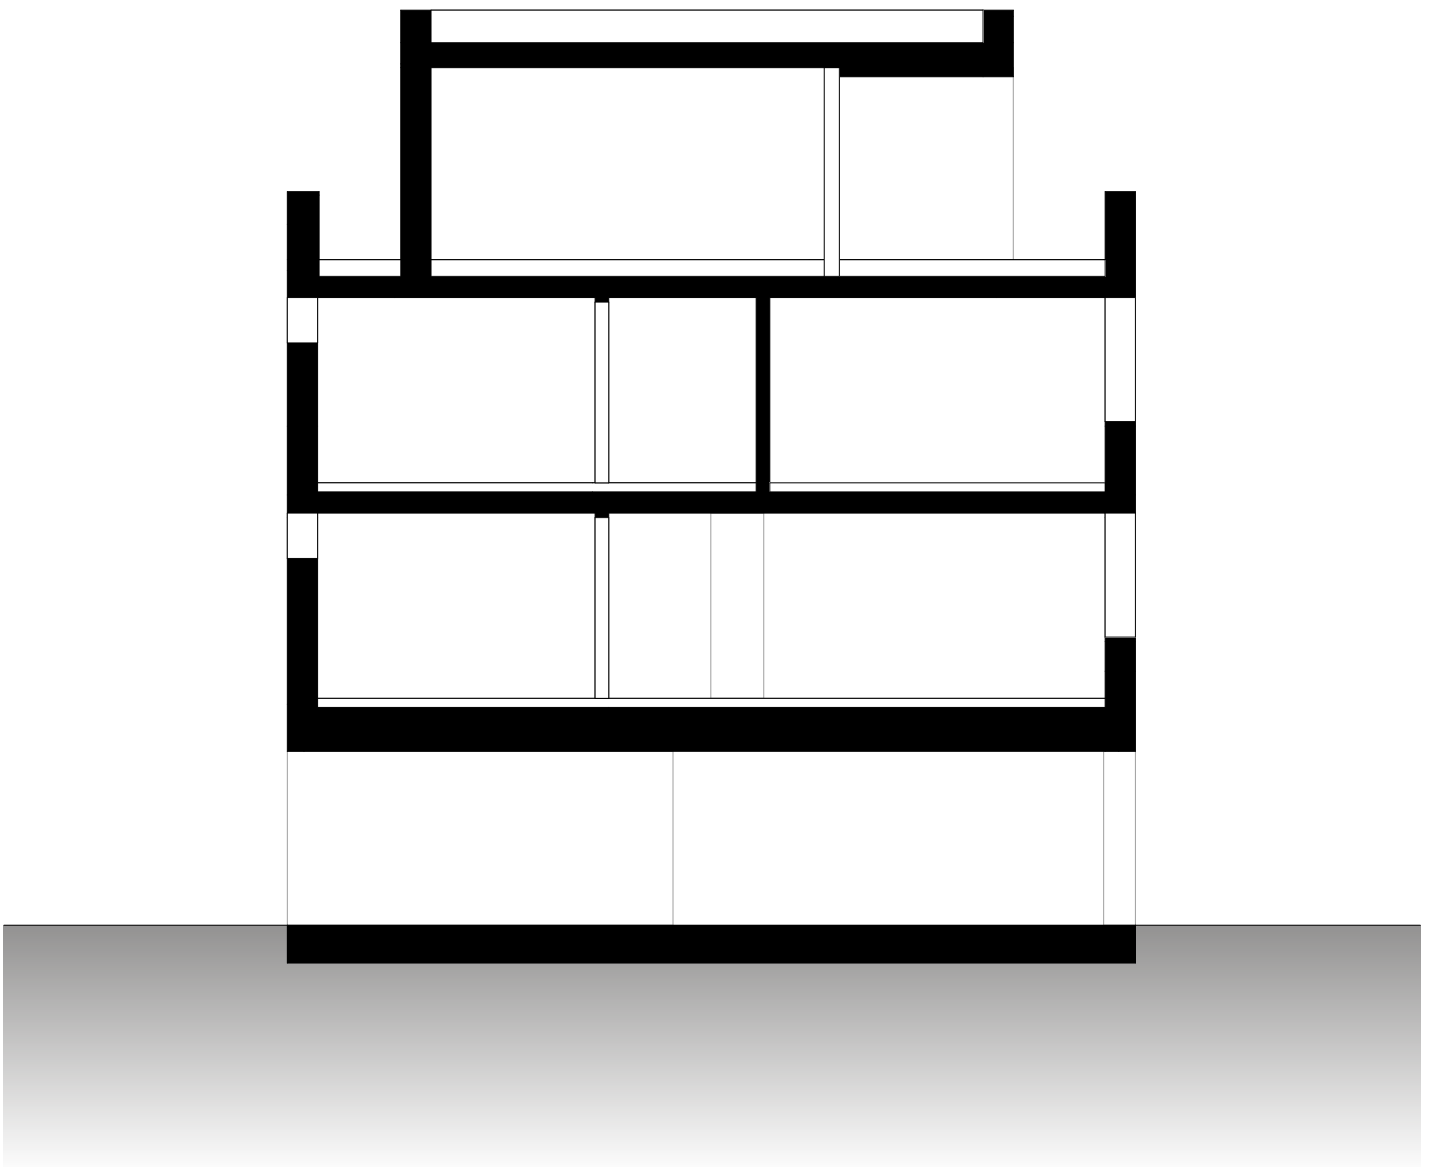


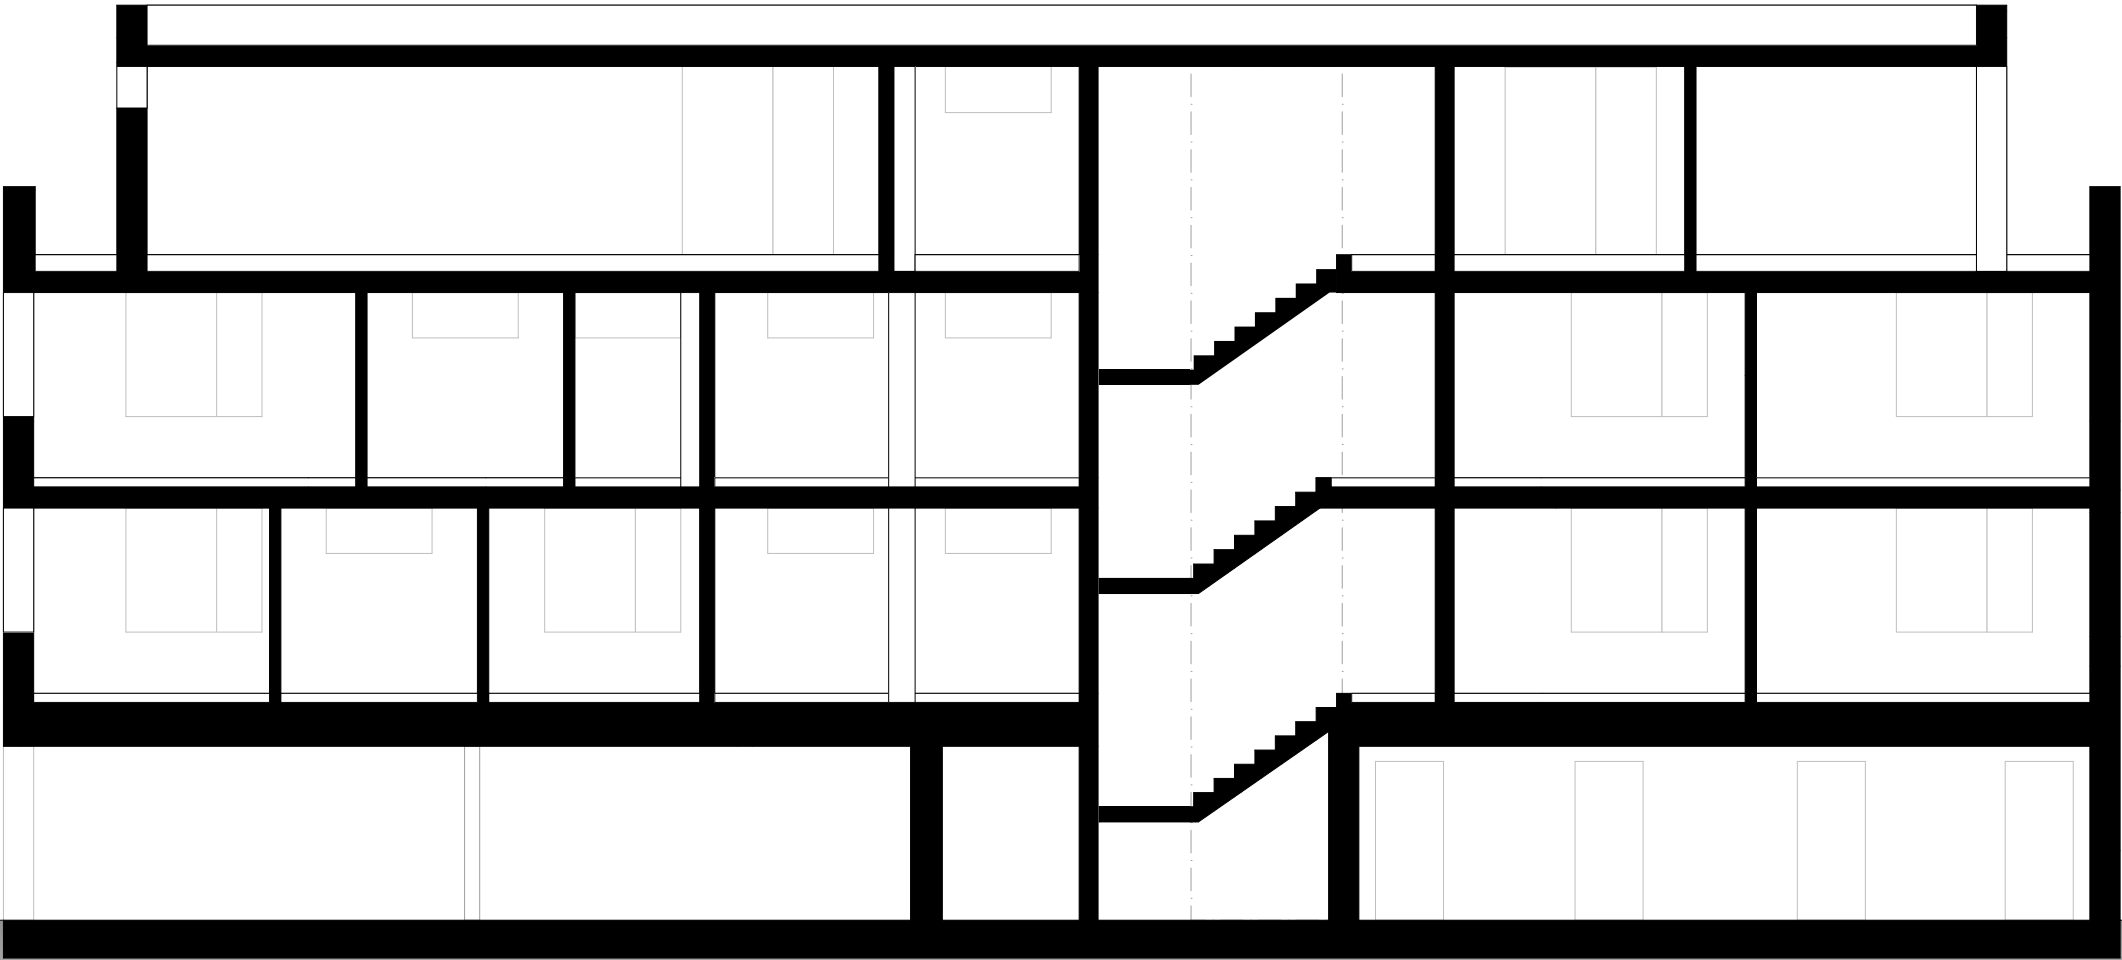

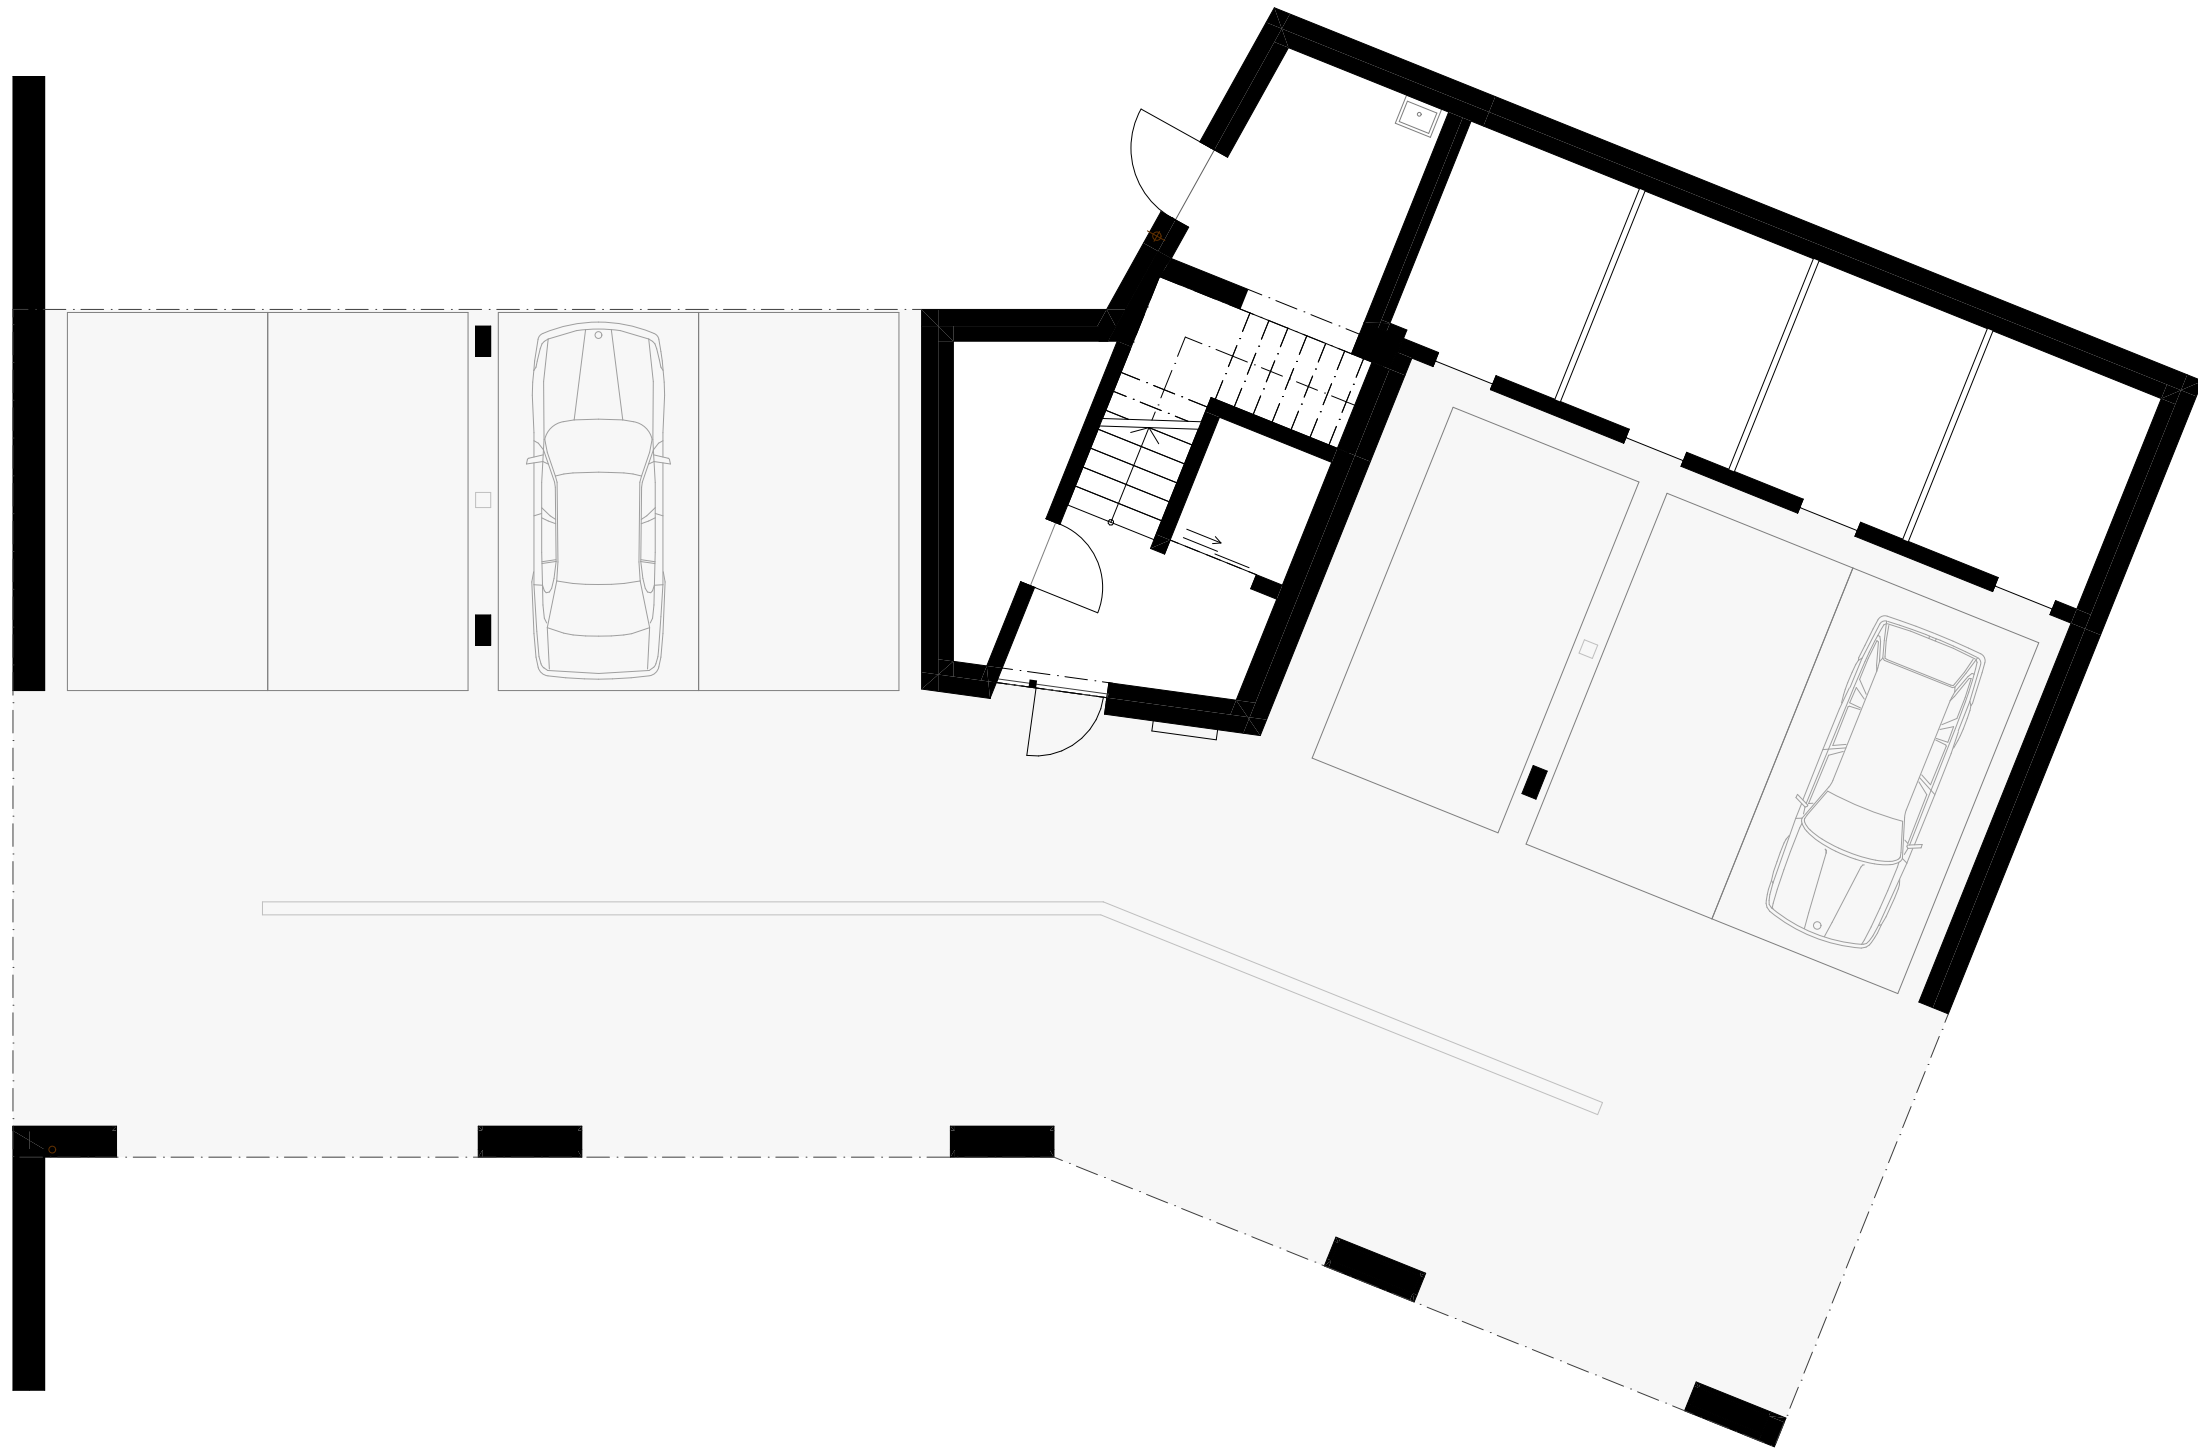

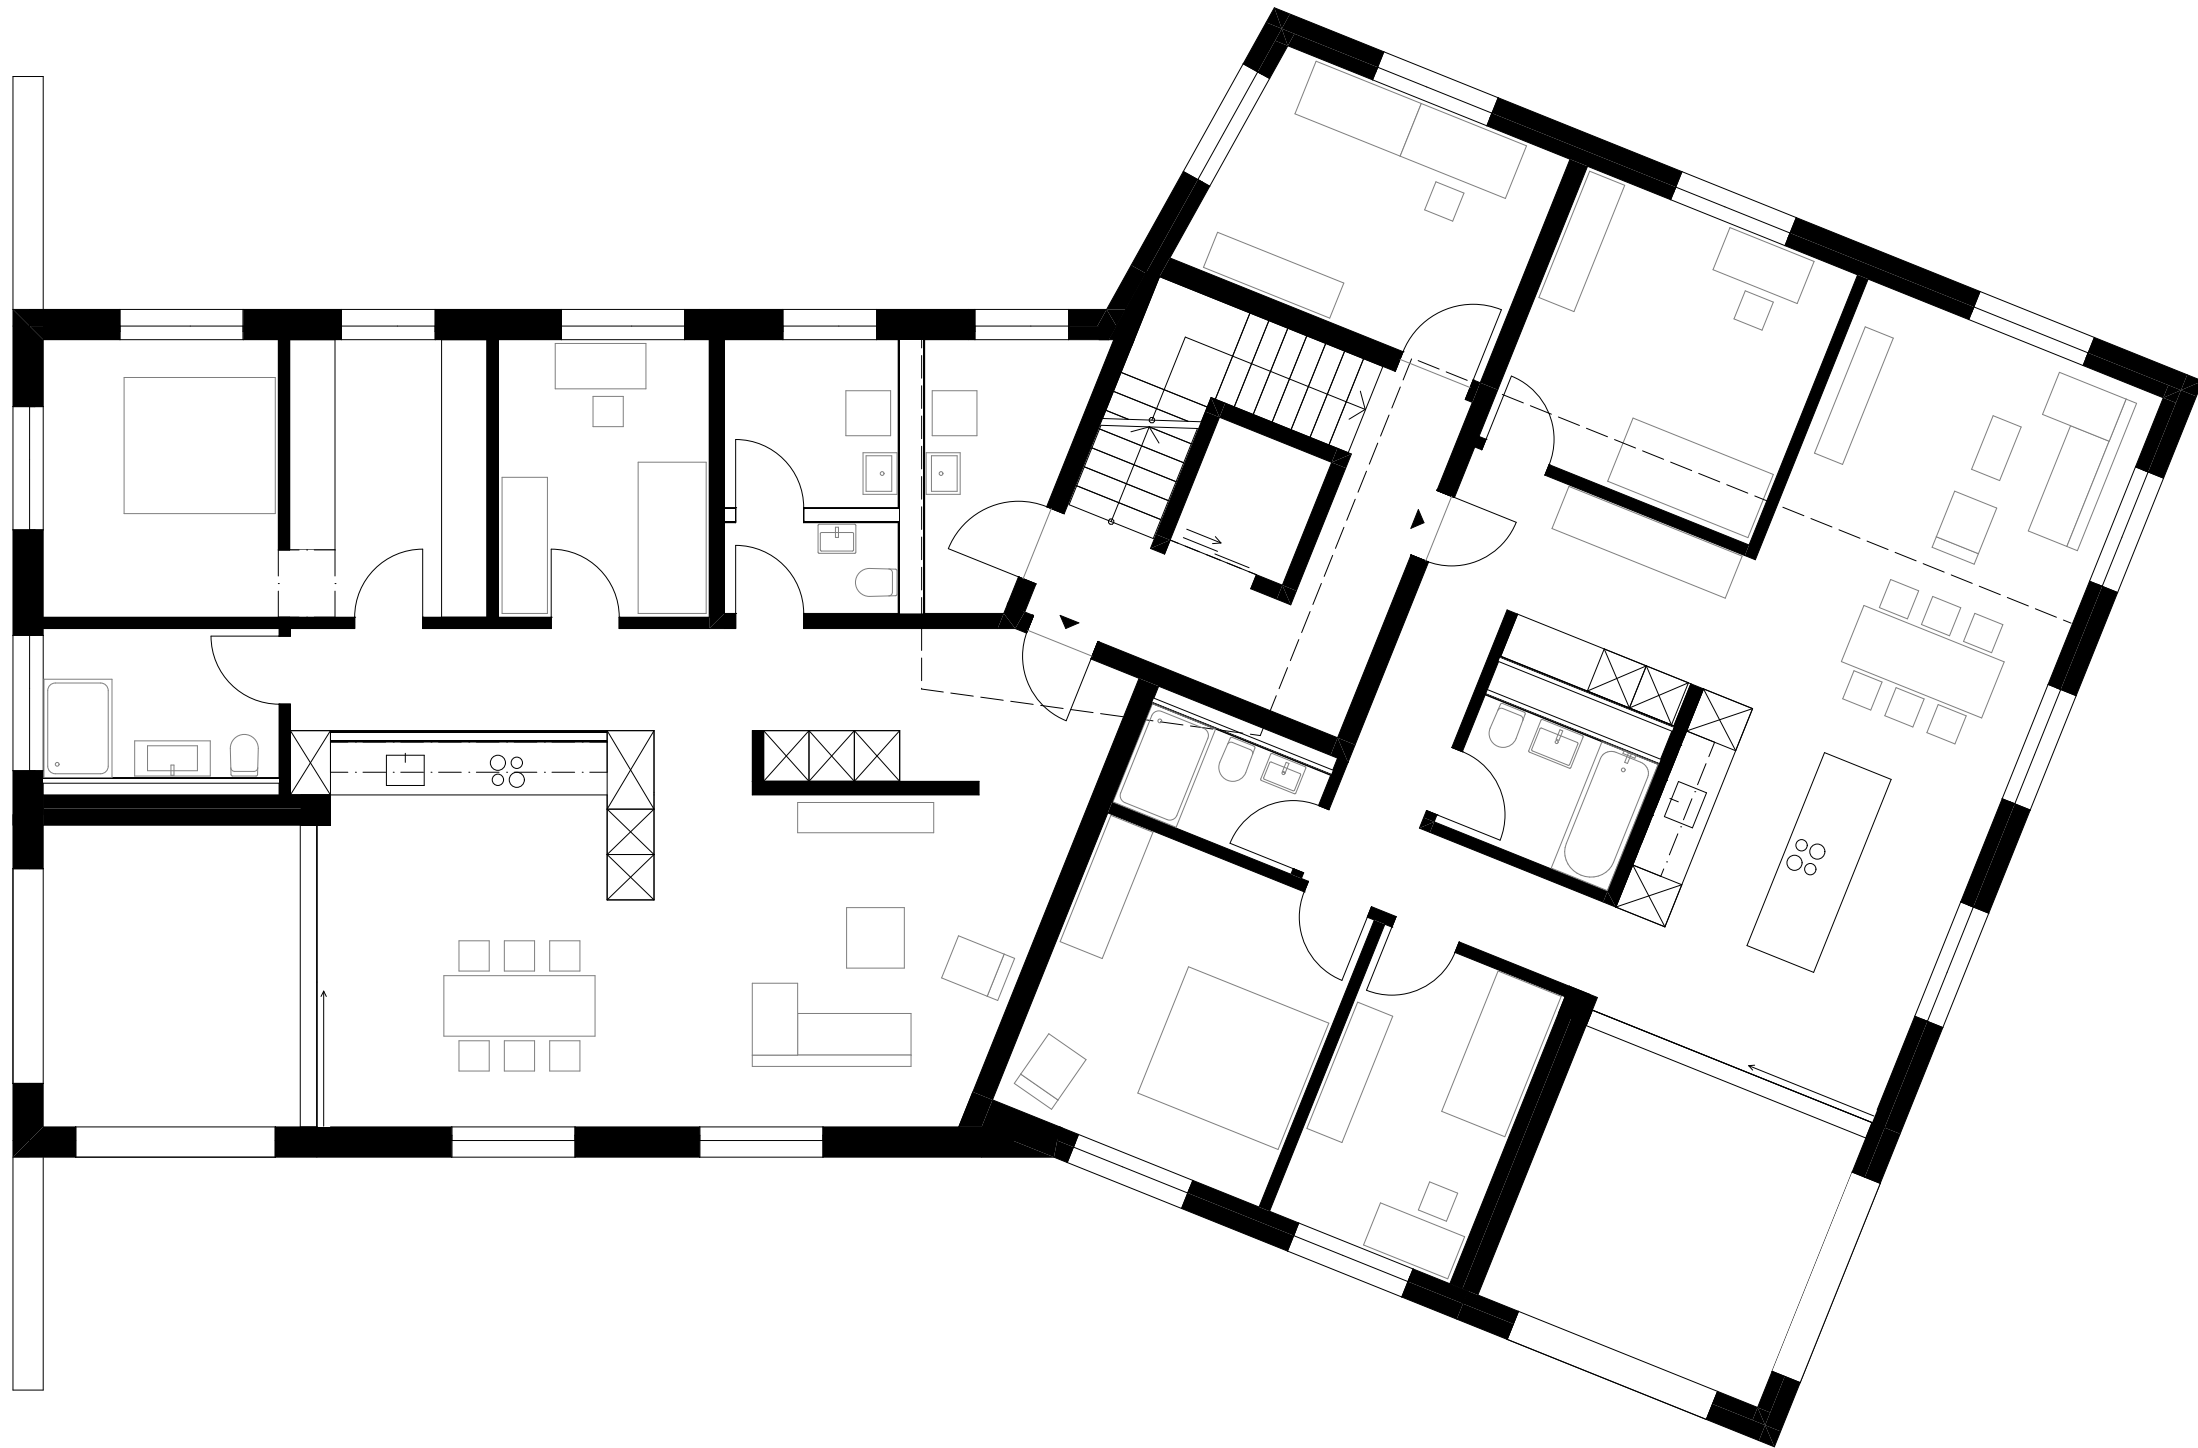

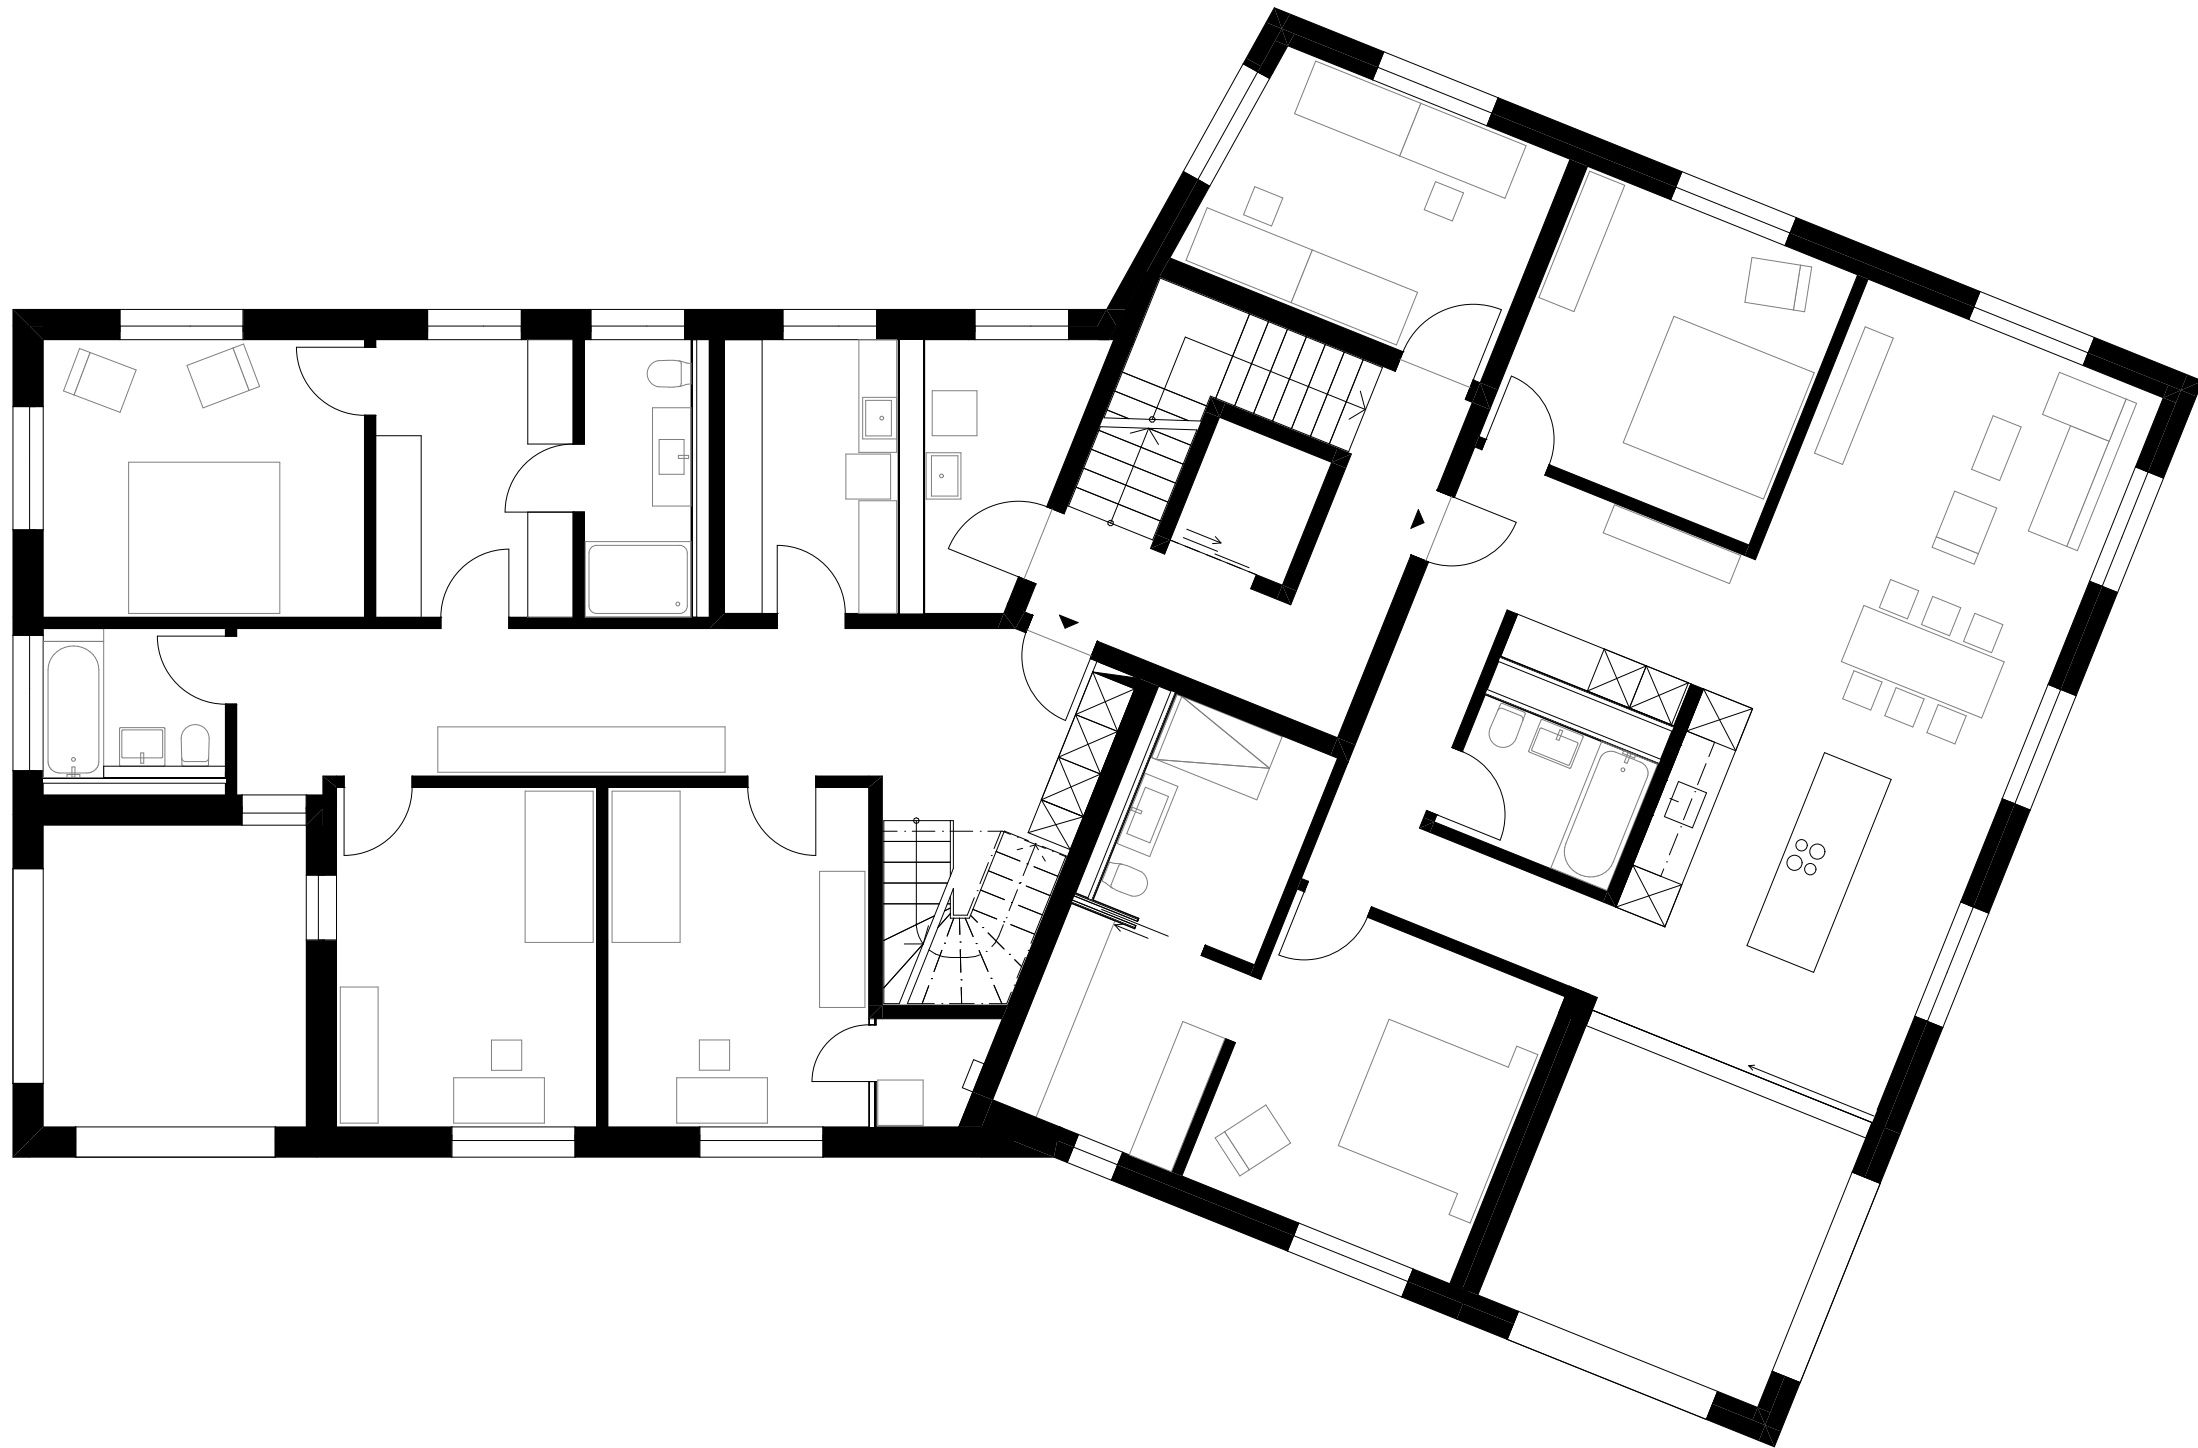

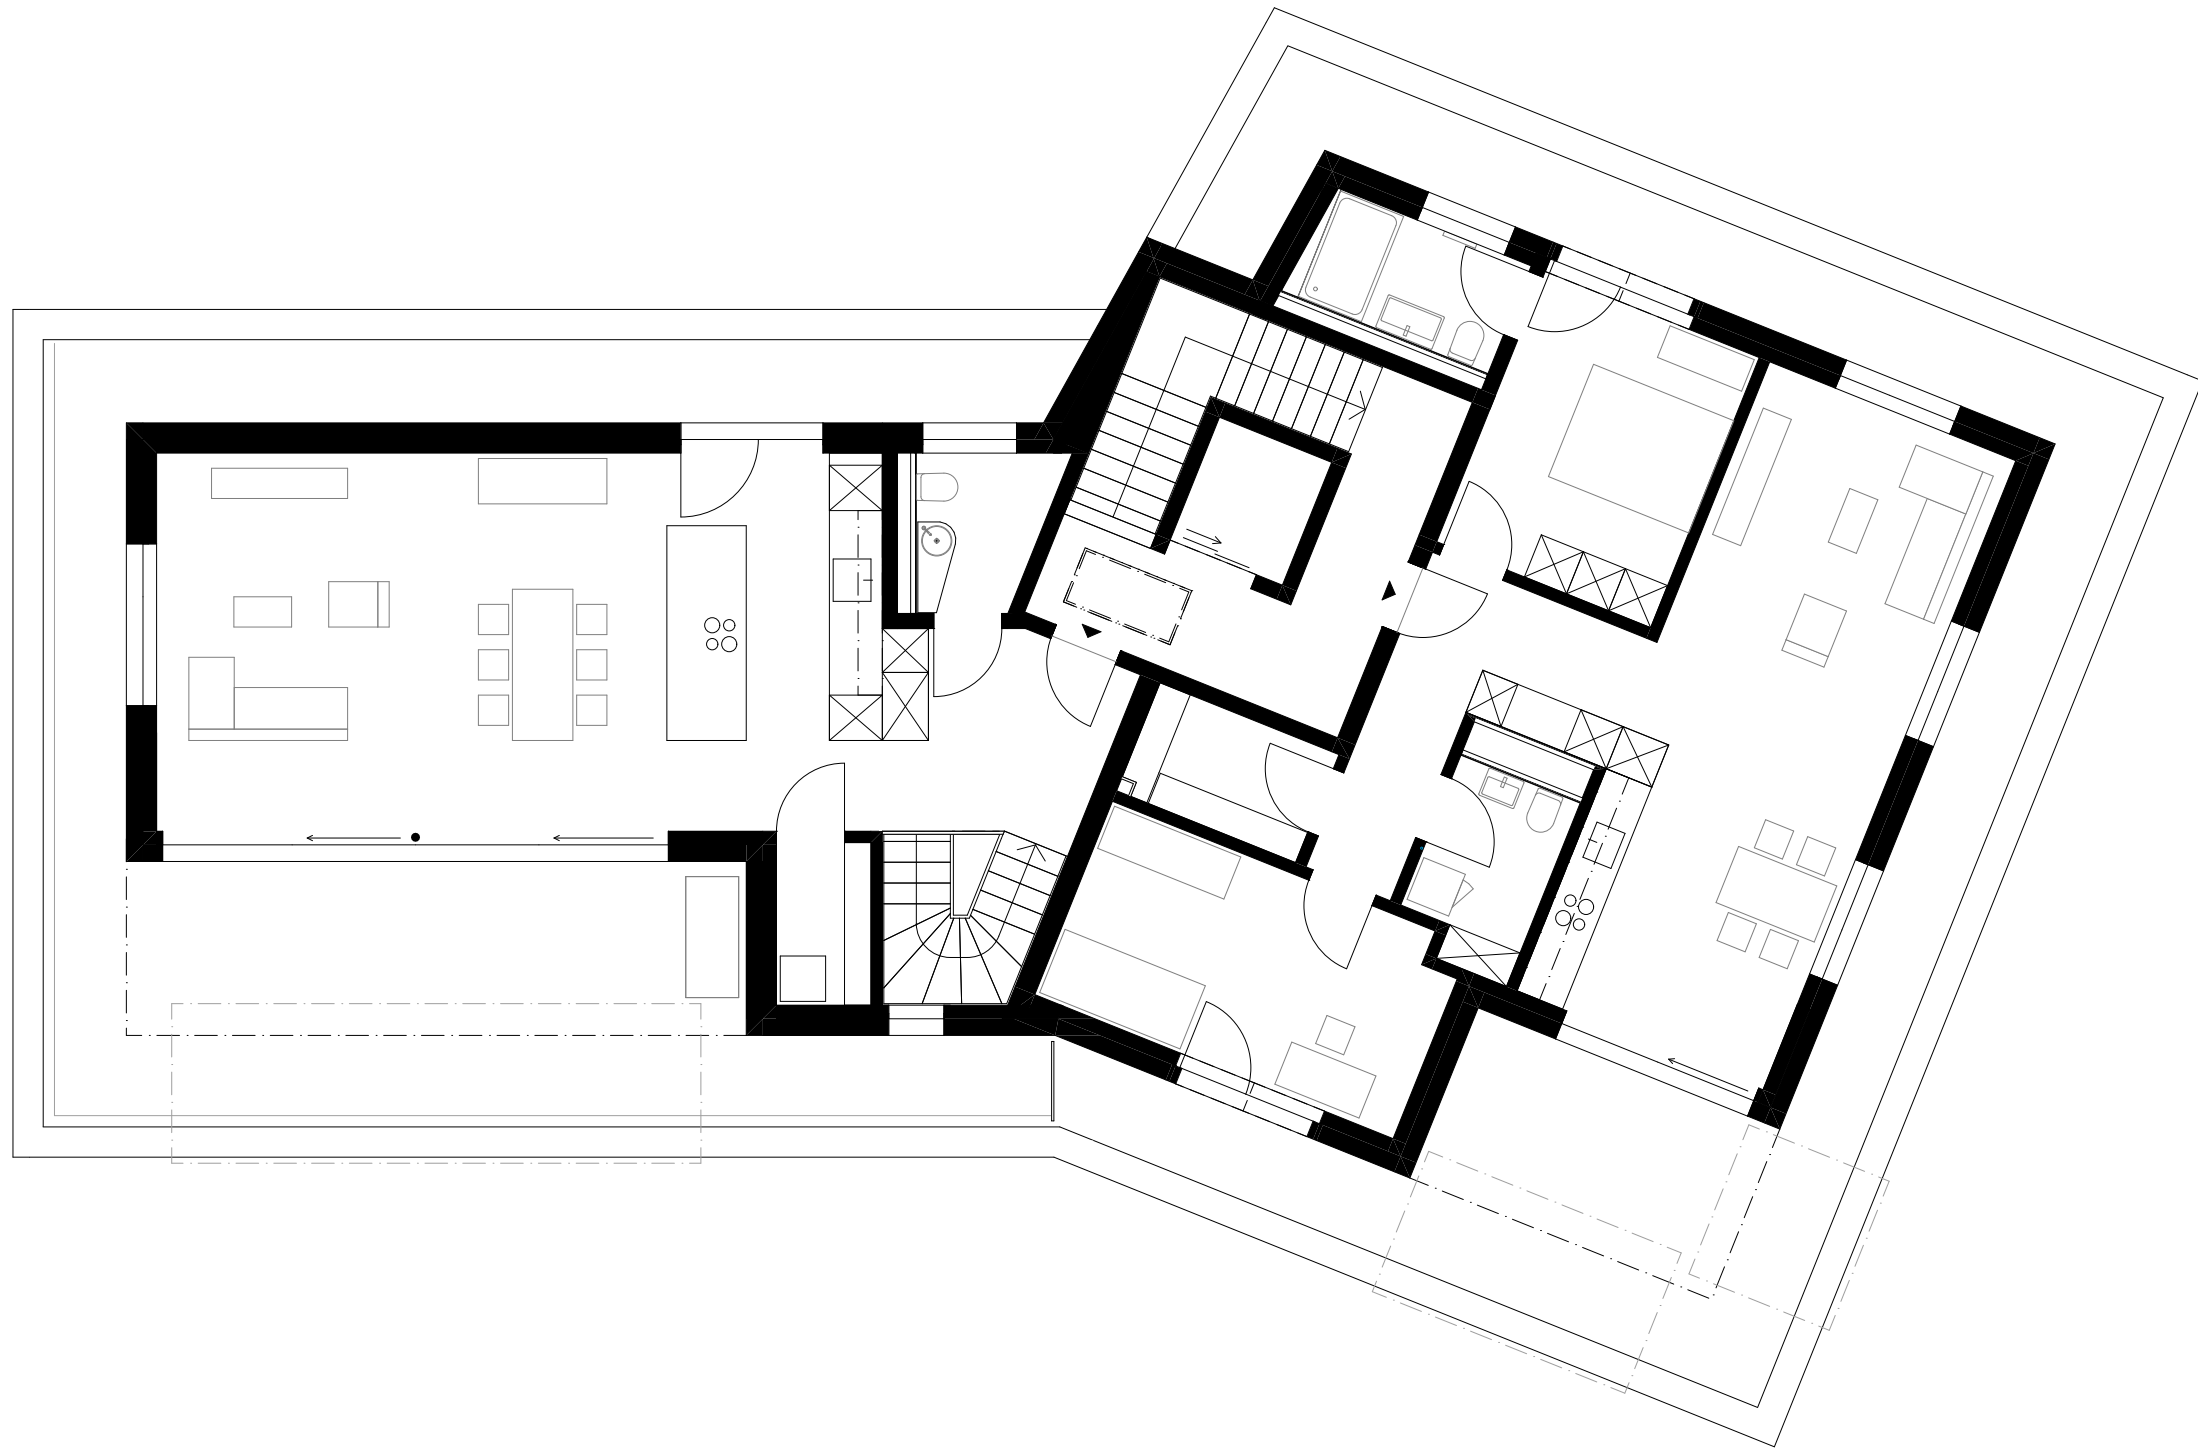

Fassaden

Plan Nr.	1802.8	Massstab	1:100
Objekt	MFH SP20, Spichermatt 20, 6370 Stans	Datum	01.09.2022
Bauherr	Bachmann Dominium AG, Spichermatt 17, 6370 Stans	Format	A2 (59.4 x 42)
		Zeichner/in	MA



Süd-West



Süd-Ost



Nord-Ost



Nord-West