


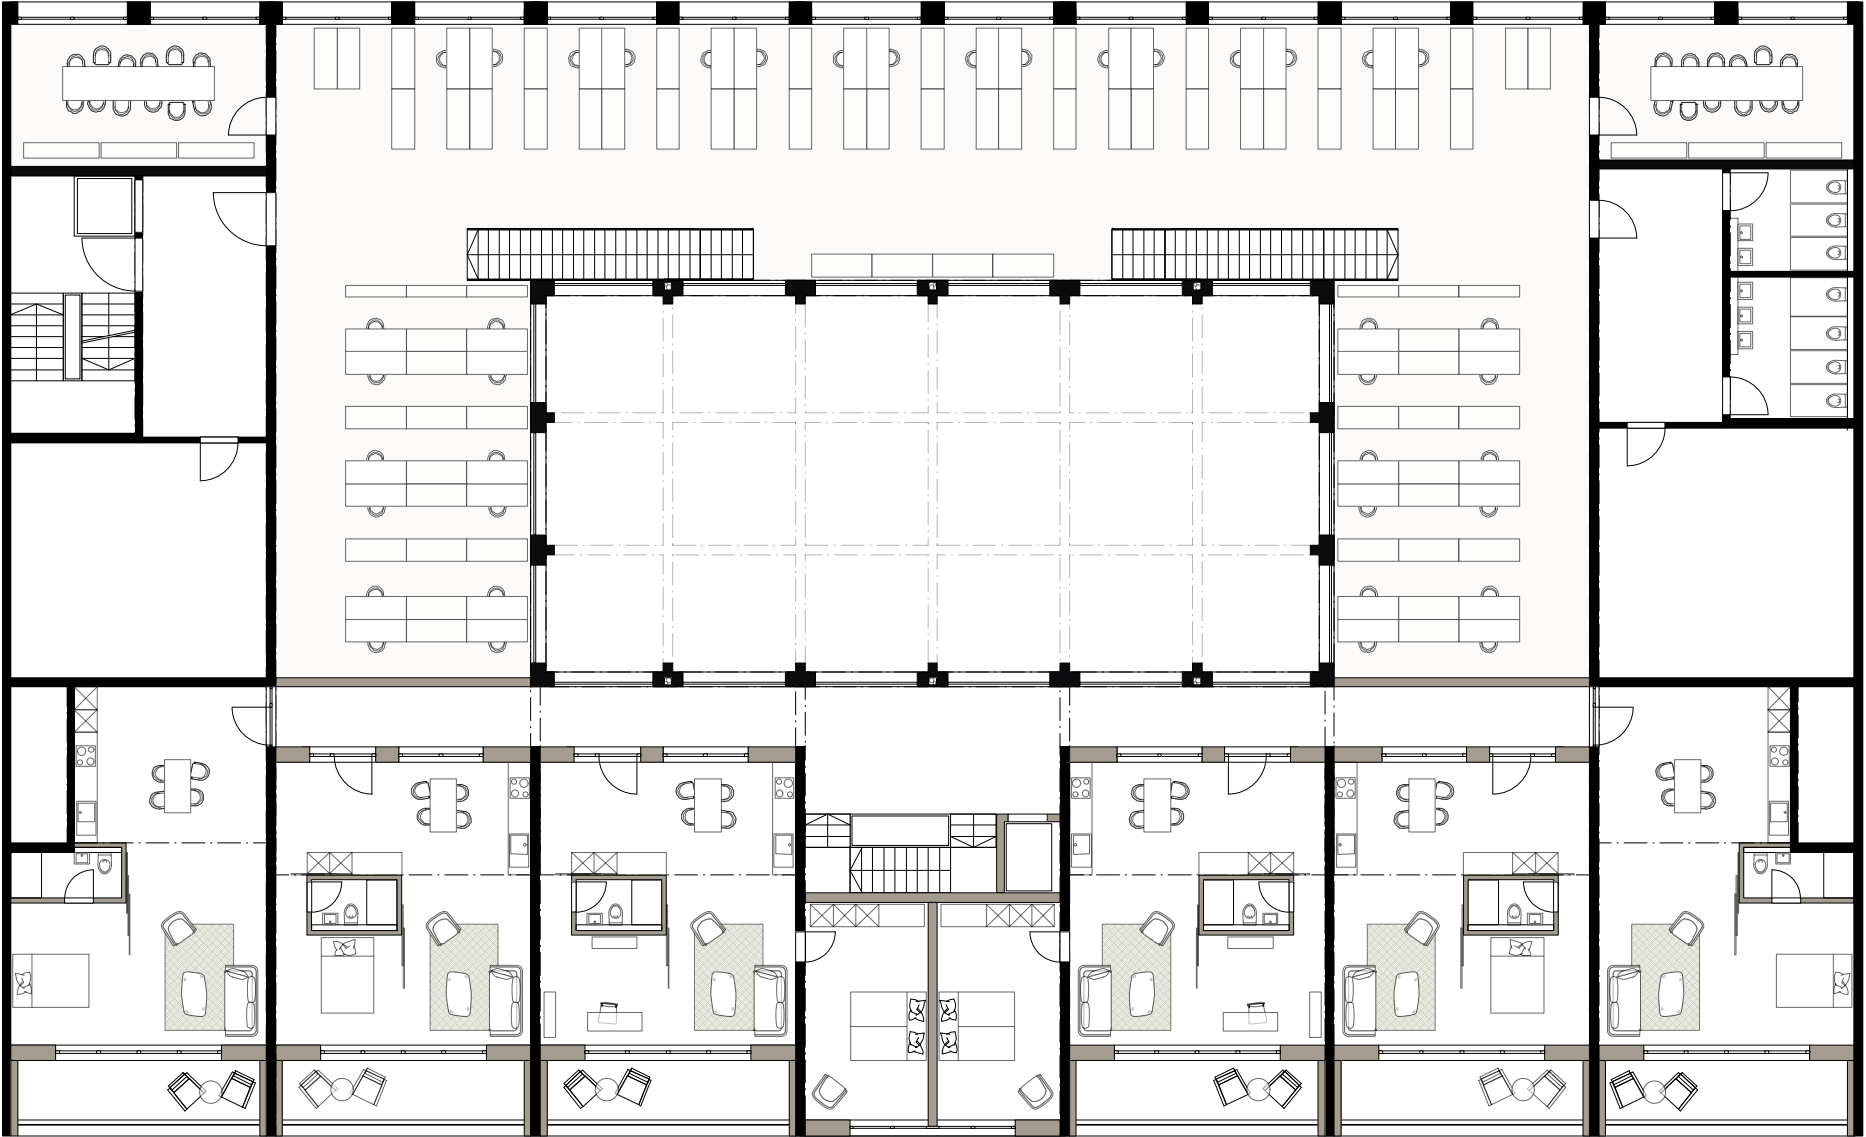

Studio_55 m²

Studio_50 m²

2.5 Zimmer_68 m²

2.5 Zimmer_68 m²

Studio_50 m²

Studio_55 m²