


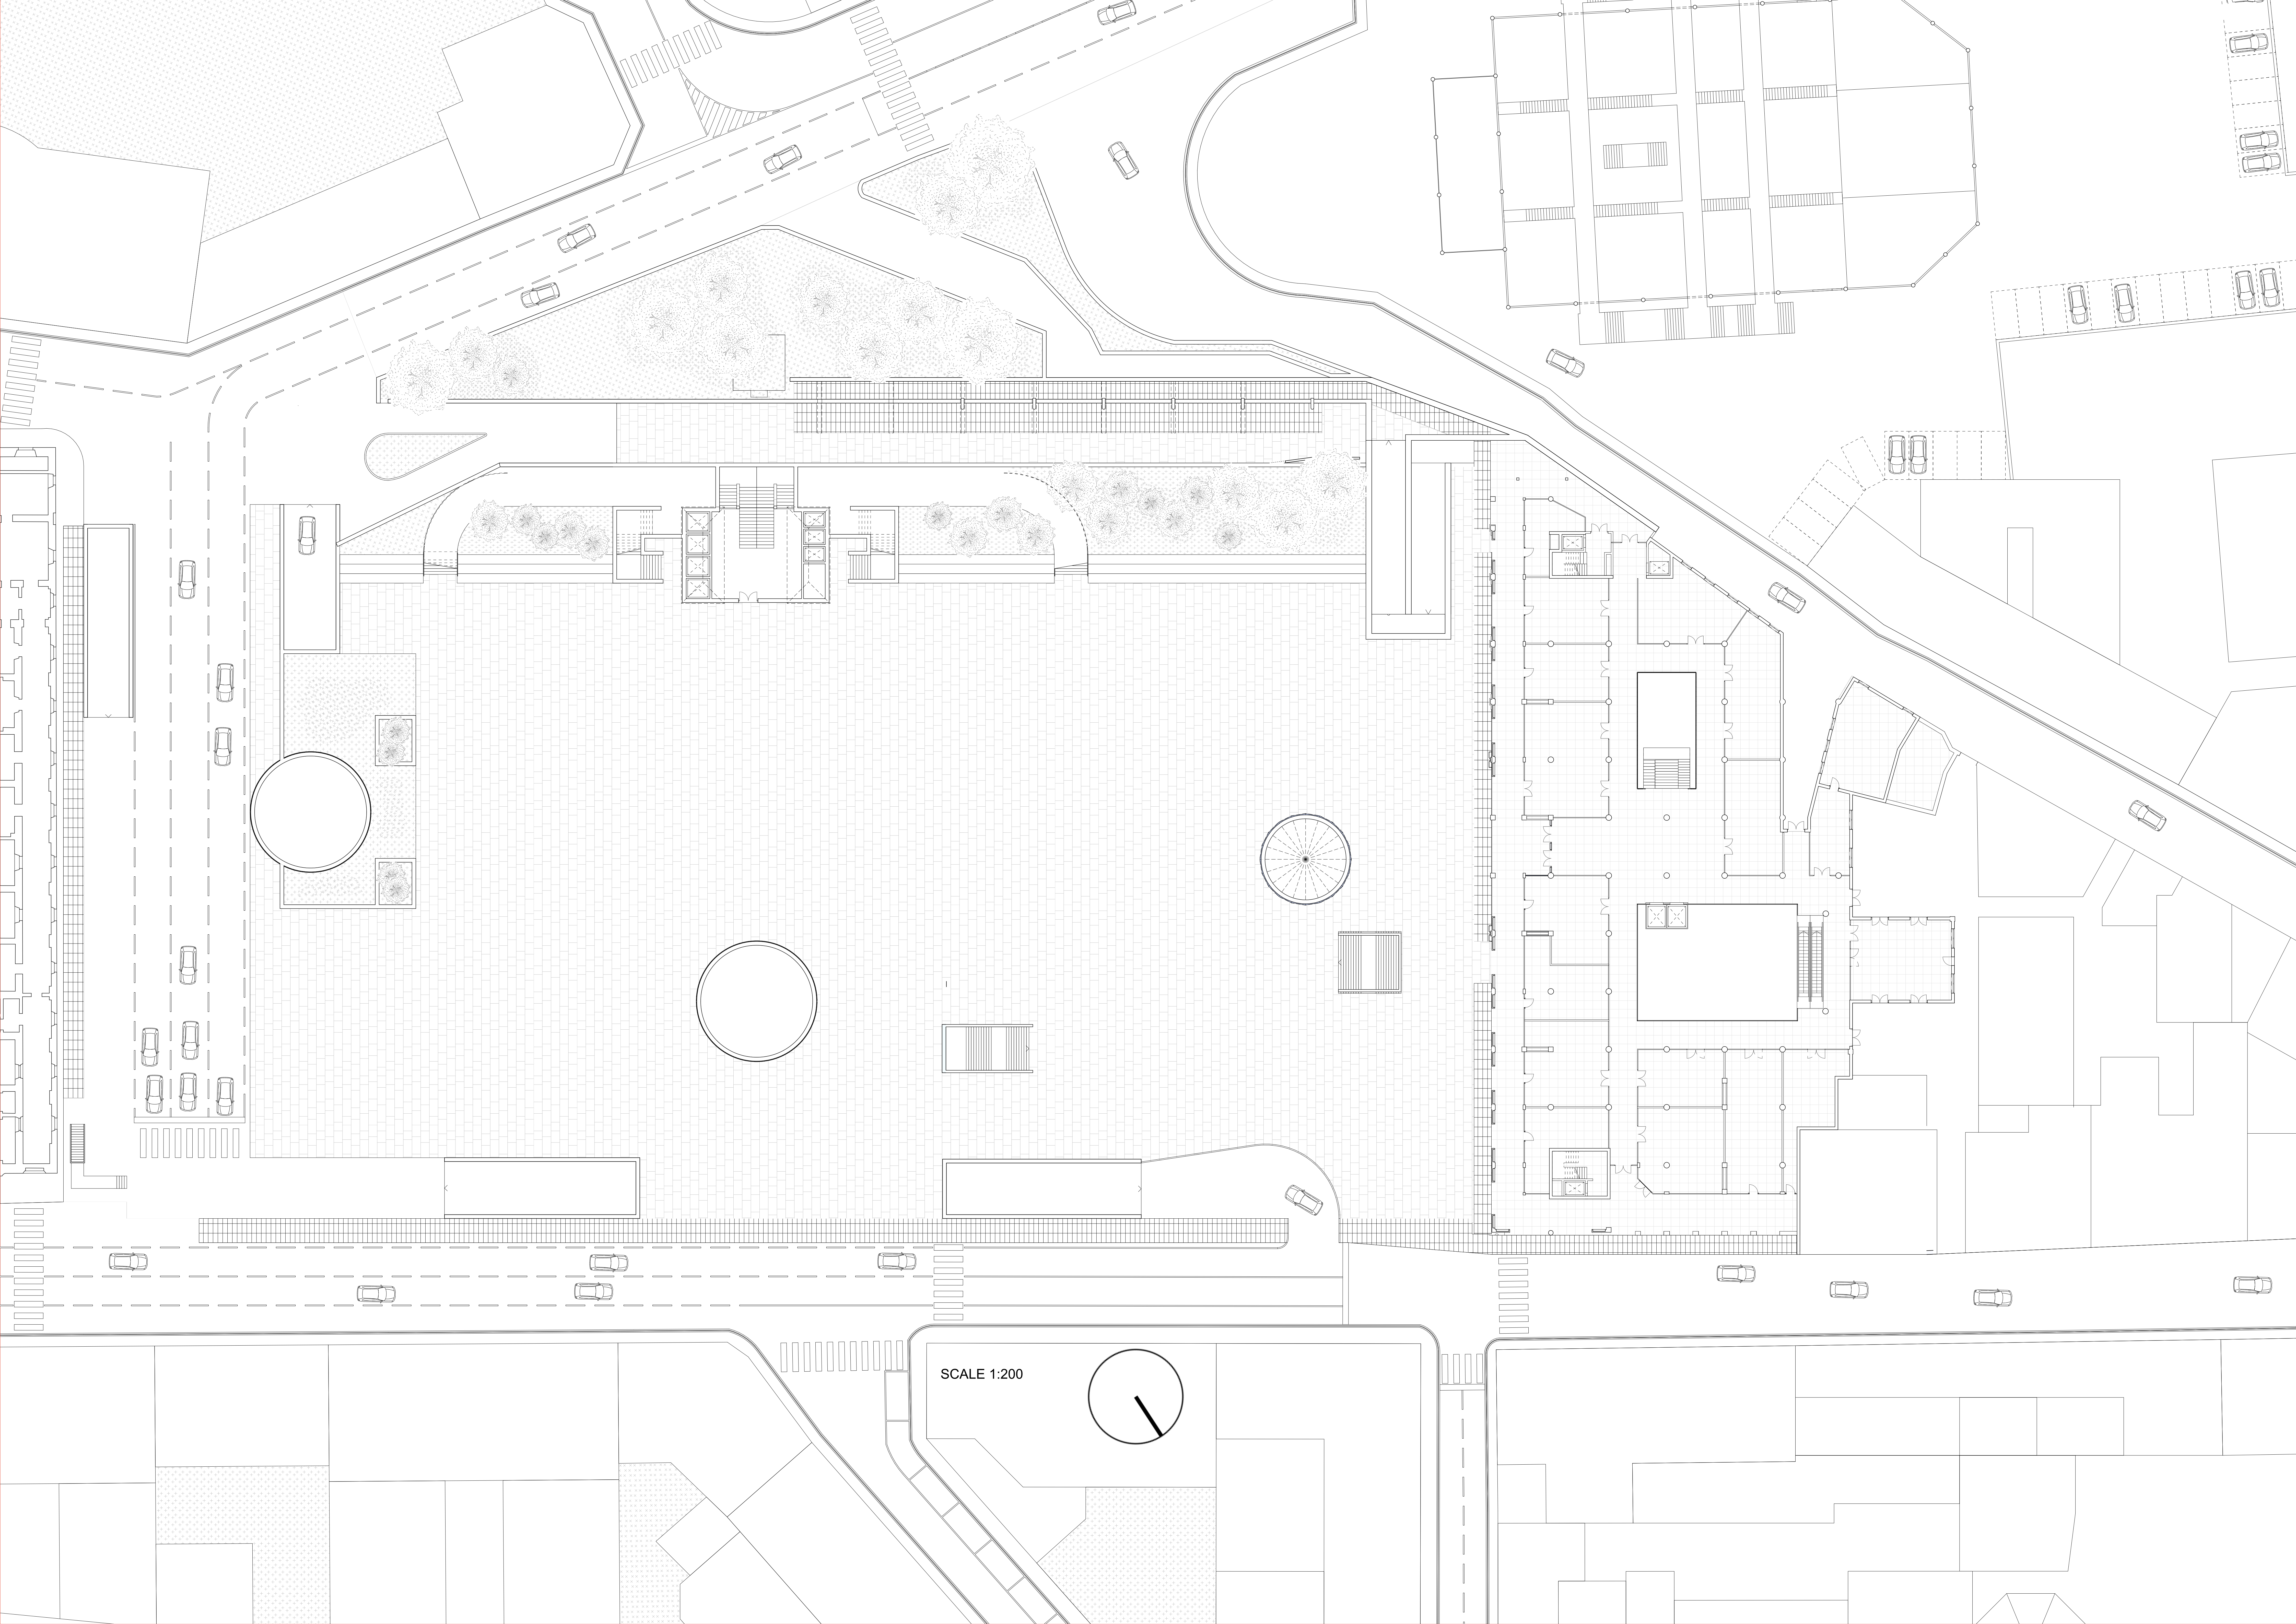

SCALE 1:200