


FIRST FLOOR (1F)

SCALE 1:400

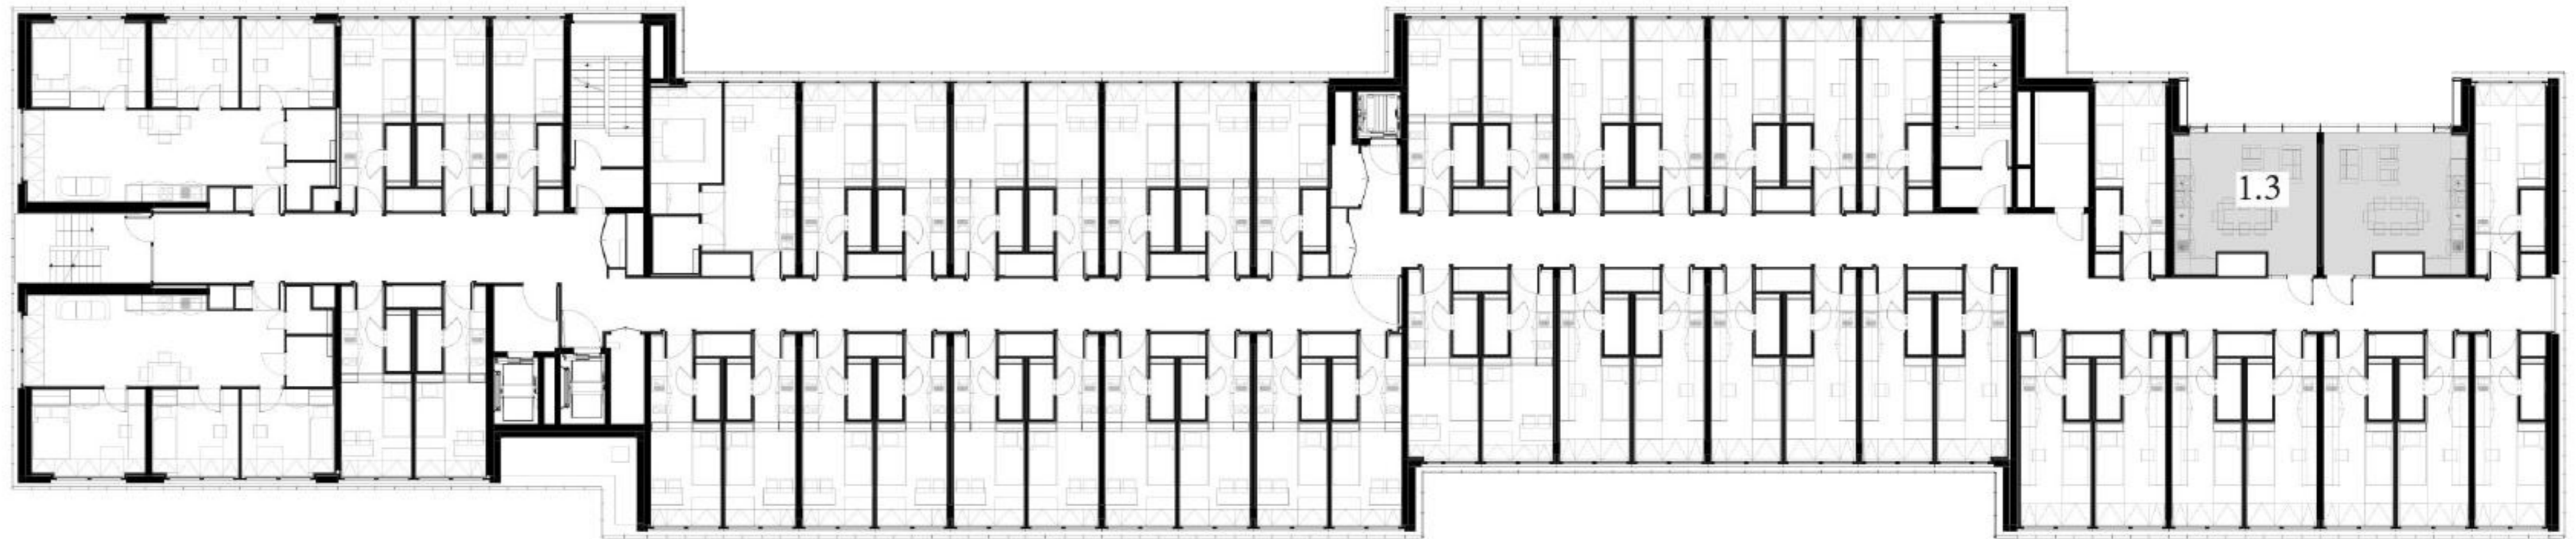

Residence

- 1.0 Studio apartment
- 1.1 Couple apartment
- 1.2 3 bedroom apartment
- 1.3 Kitchens

Common spaces

- 2.0 Delivery room
- 2.1 Shops
- 2.2 Library
- 2.3 Lecture hall
- 2.4 Cafe
- 2.5 Student association
- 2.6 Group study rooms
- 2.7 Recreation room
- 2.8 Gym
- 2.9 Polyvalent room
- 3.0 Rooftop plaza
- 3.1 Green orchard

