



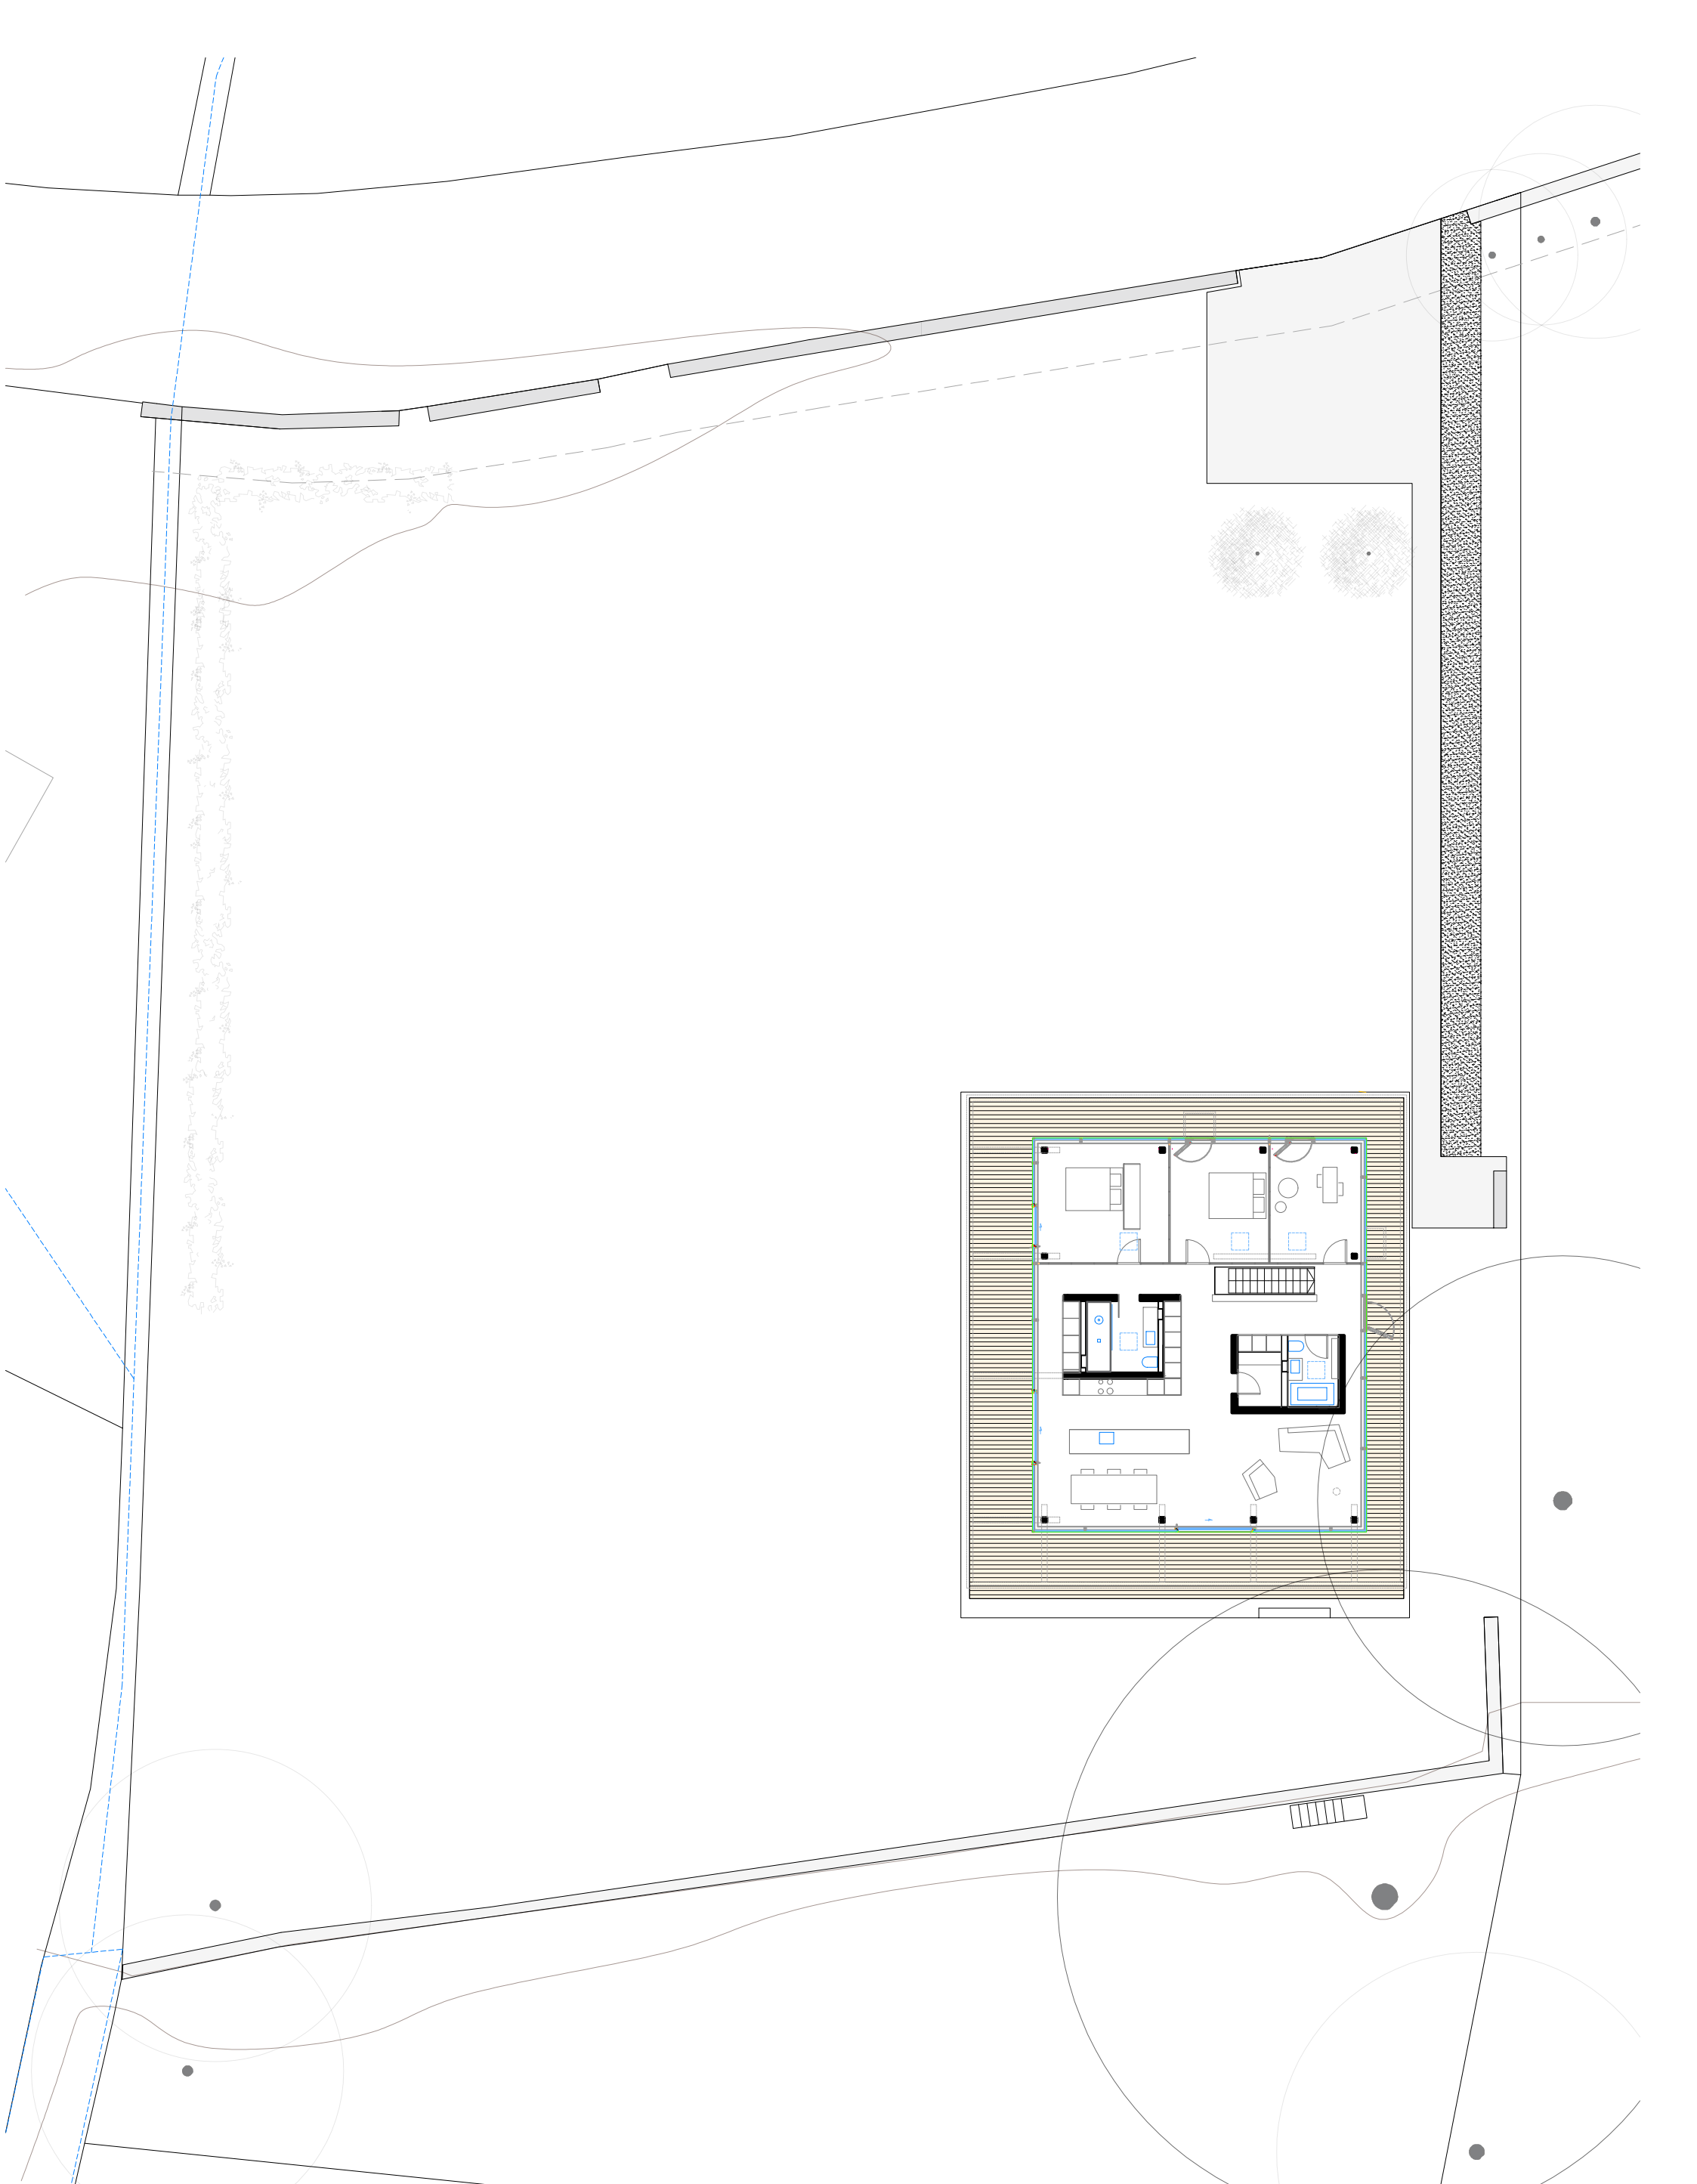

PLAN REZ-DE-CHAUSSEE 1:200

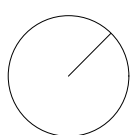

0 1 2 5 M