


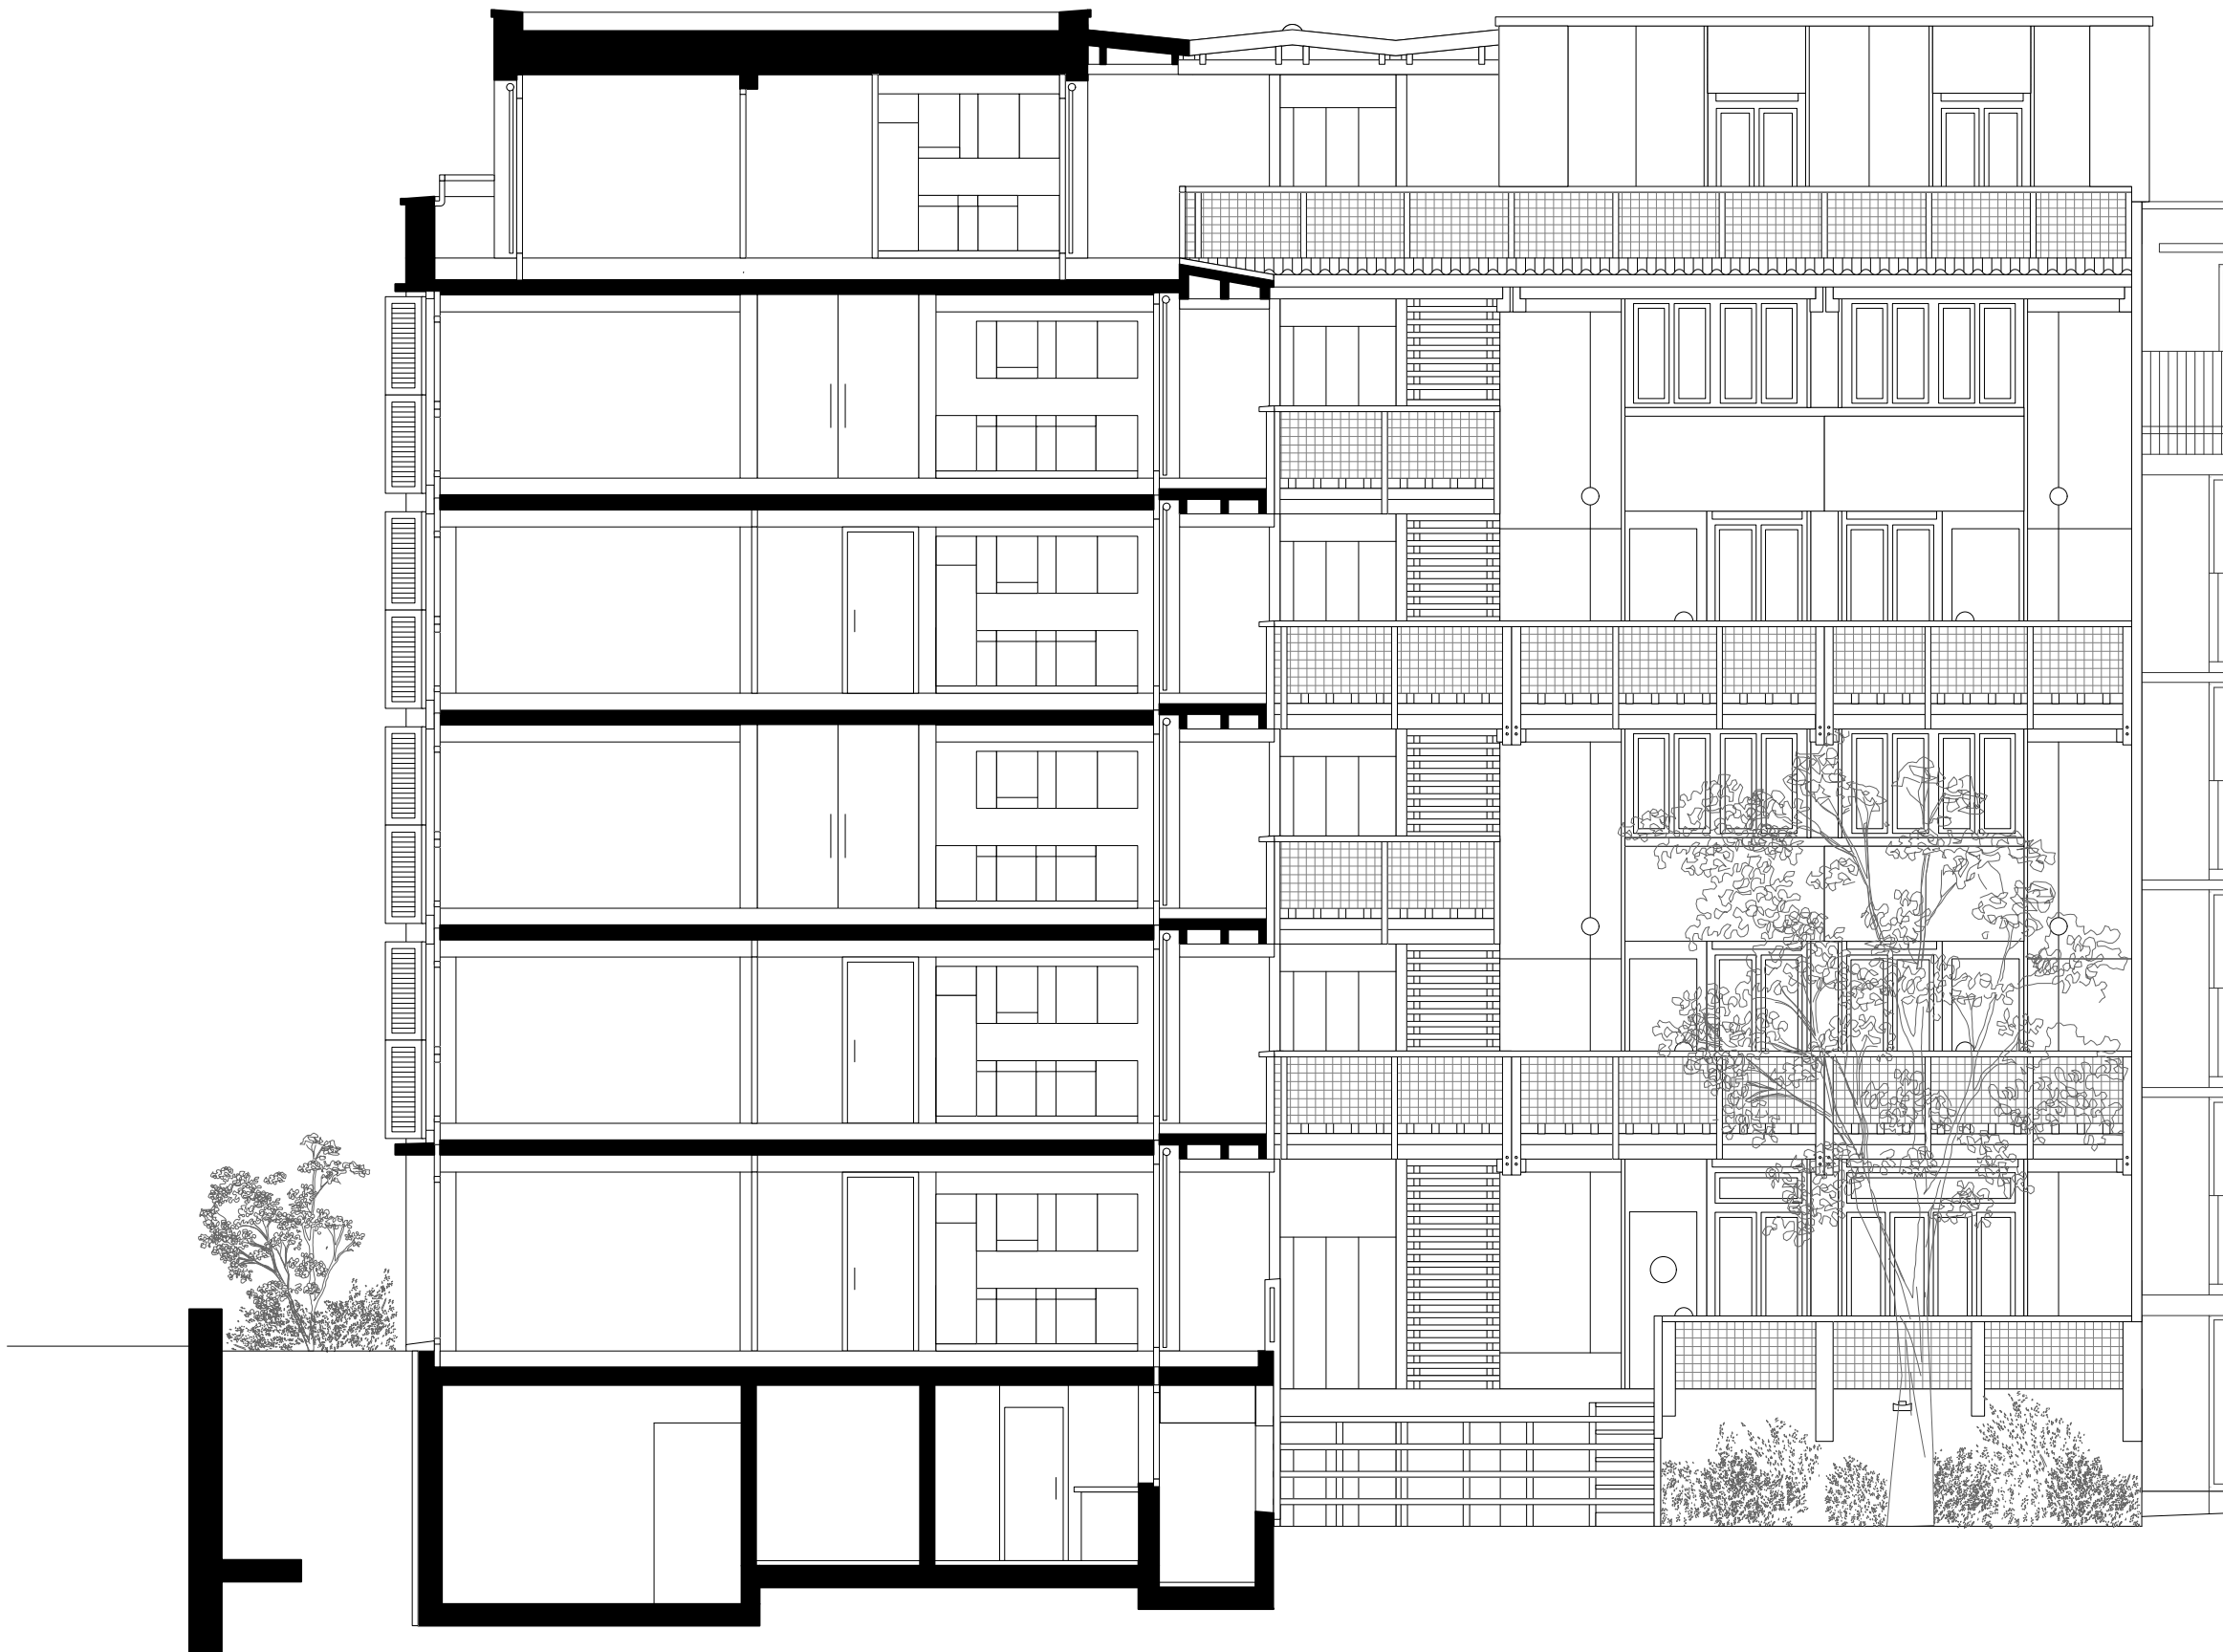

0 1 5 m

Schnitt A 1:100