


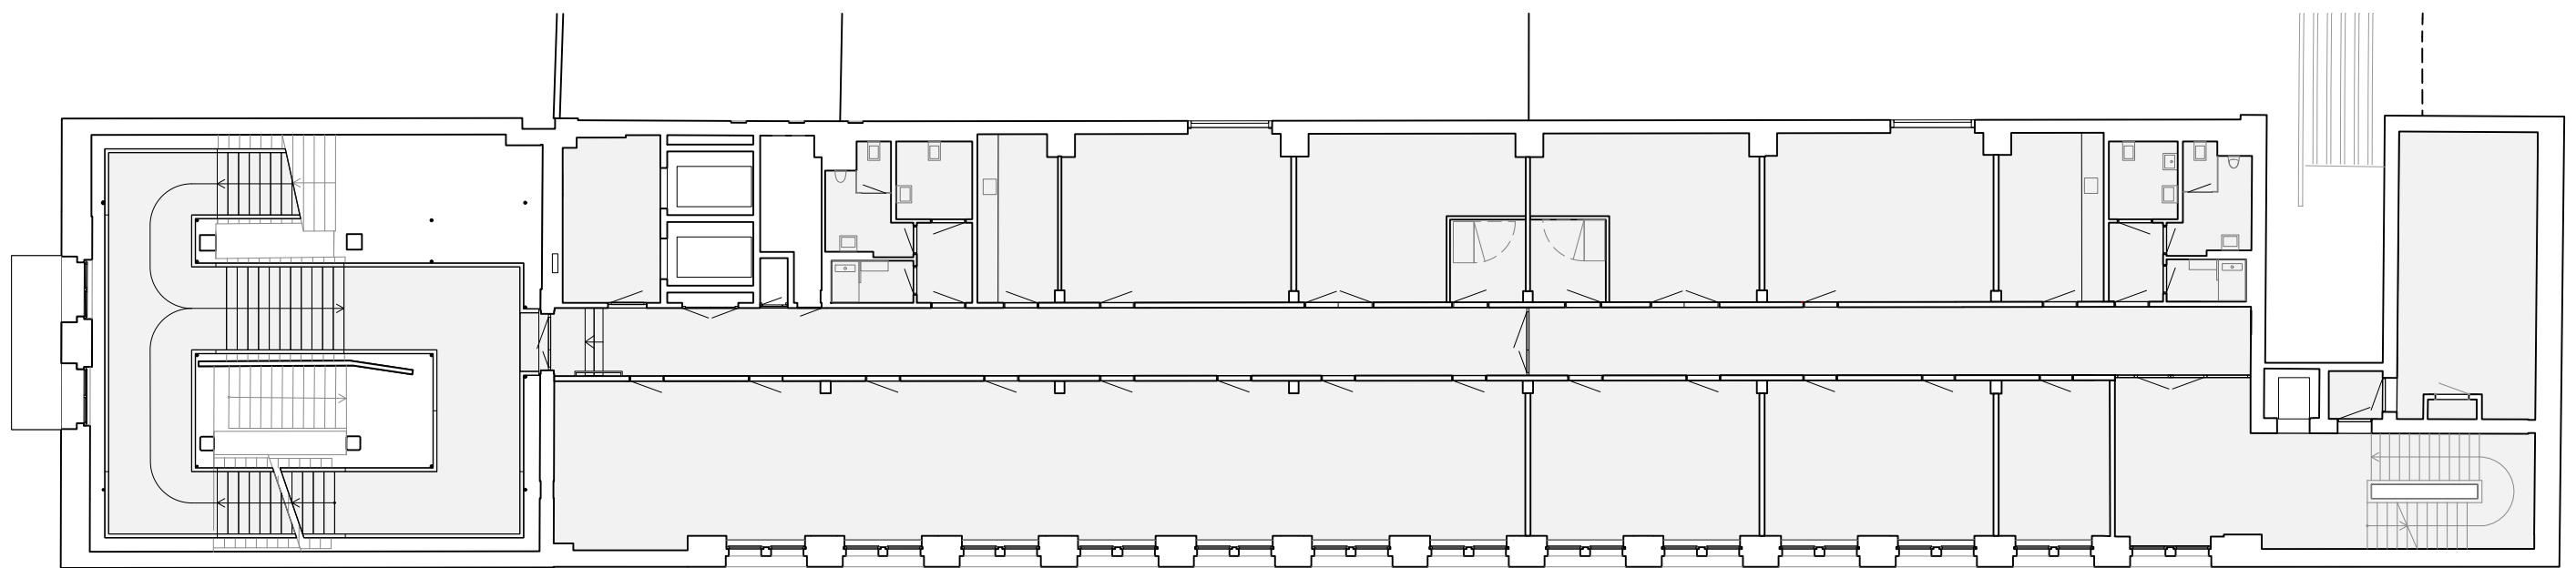

THF - 3. Obergeschoss



1:200

5m

10m