


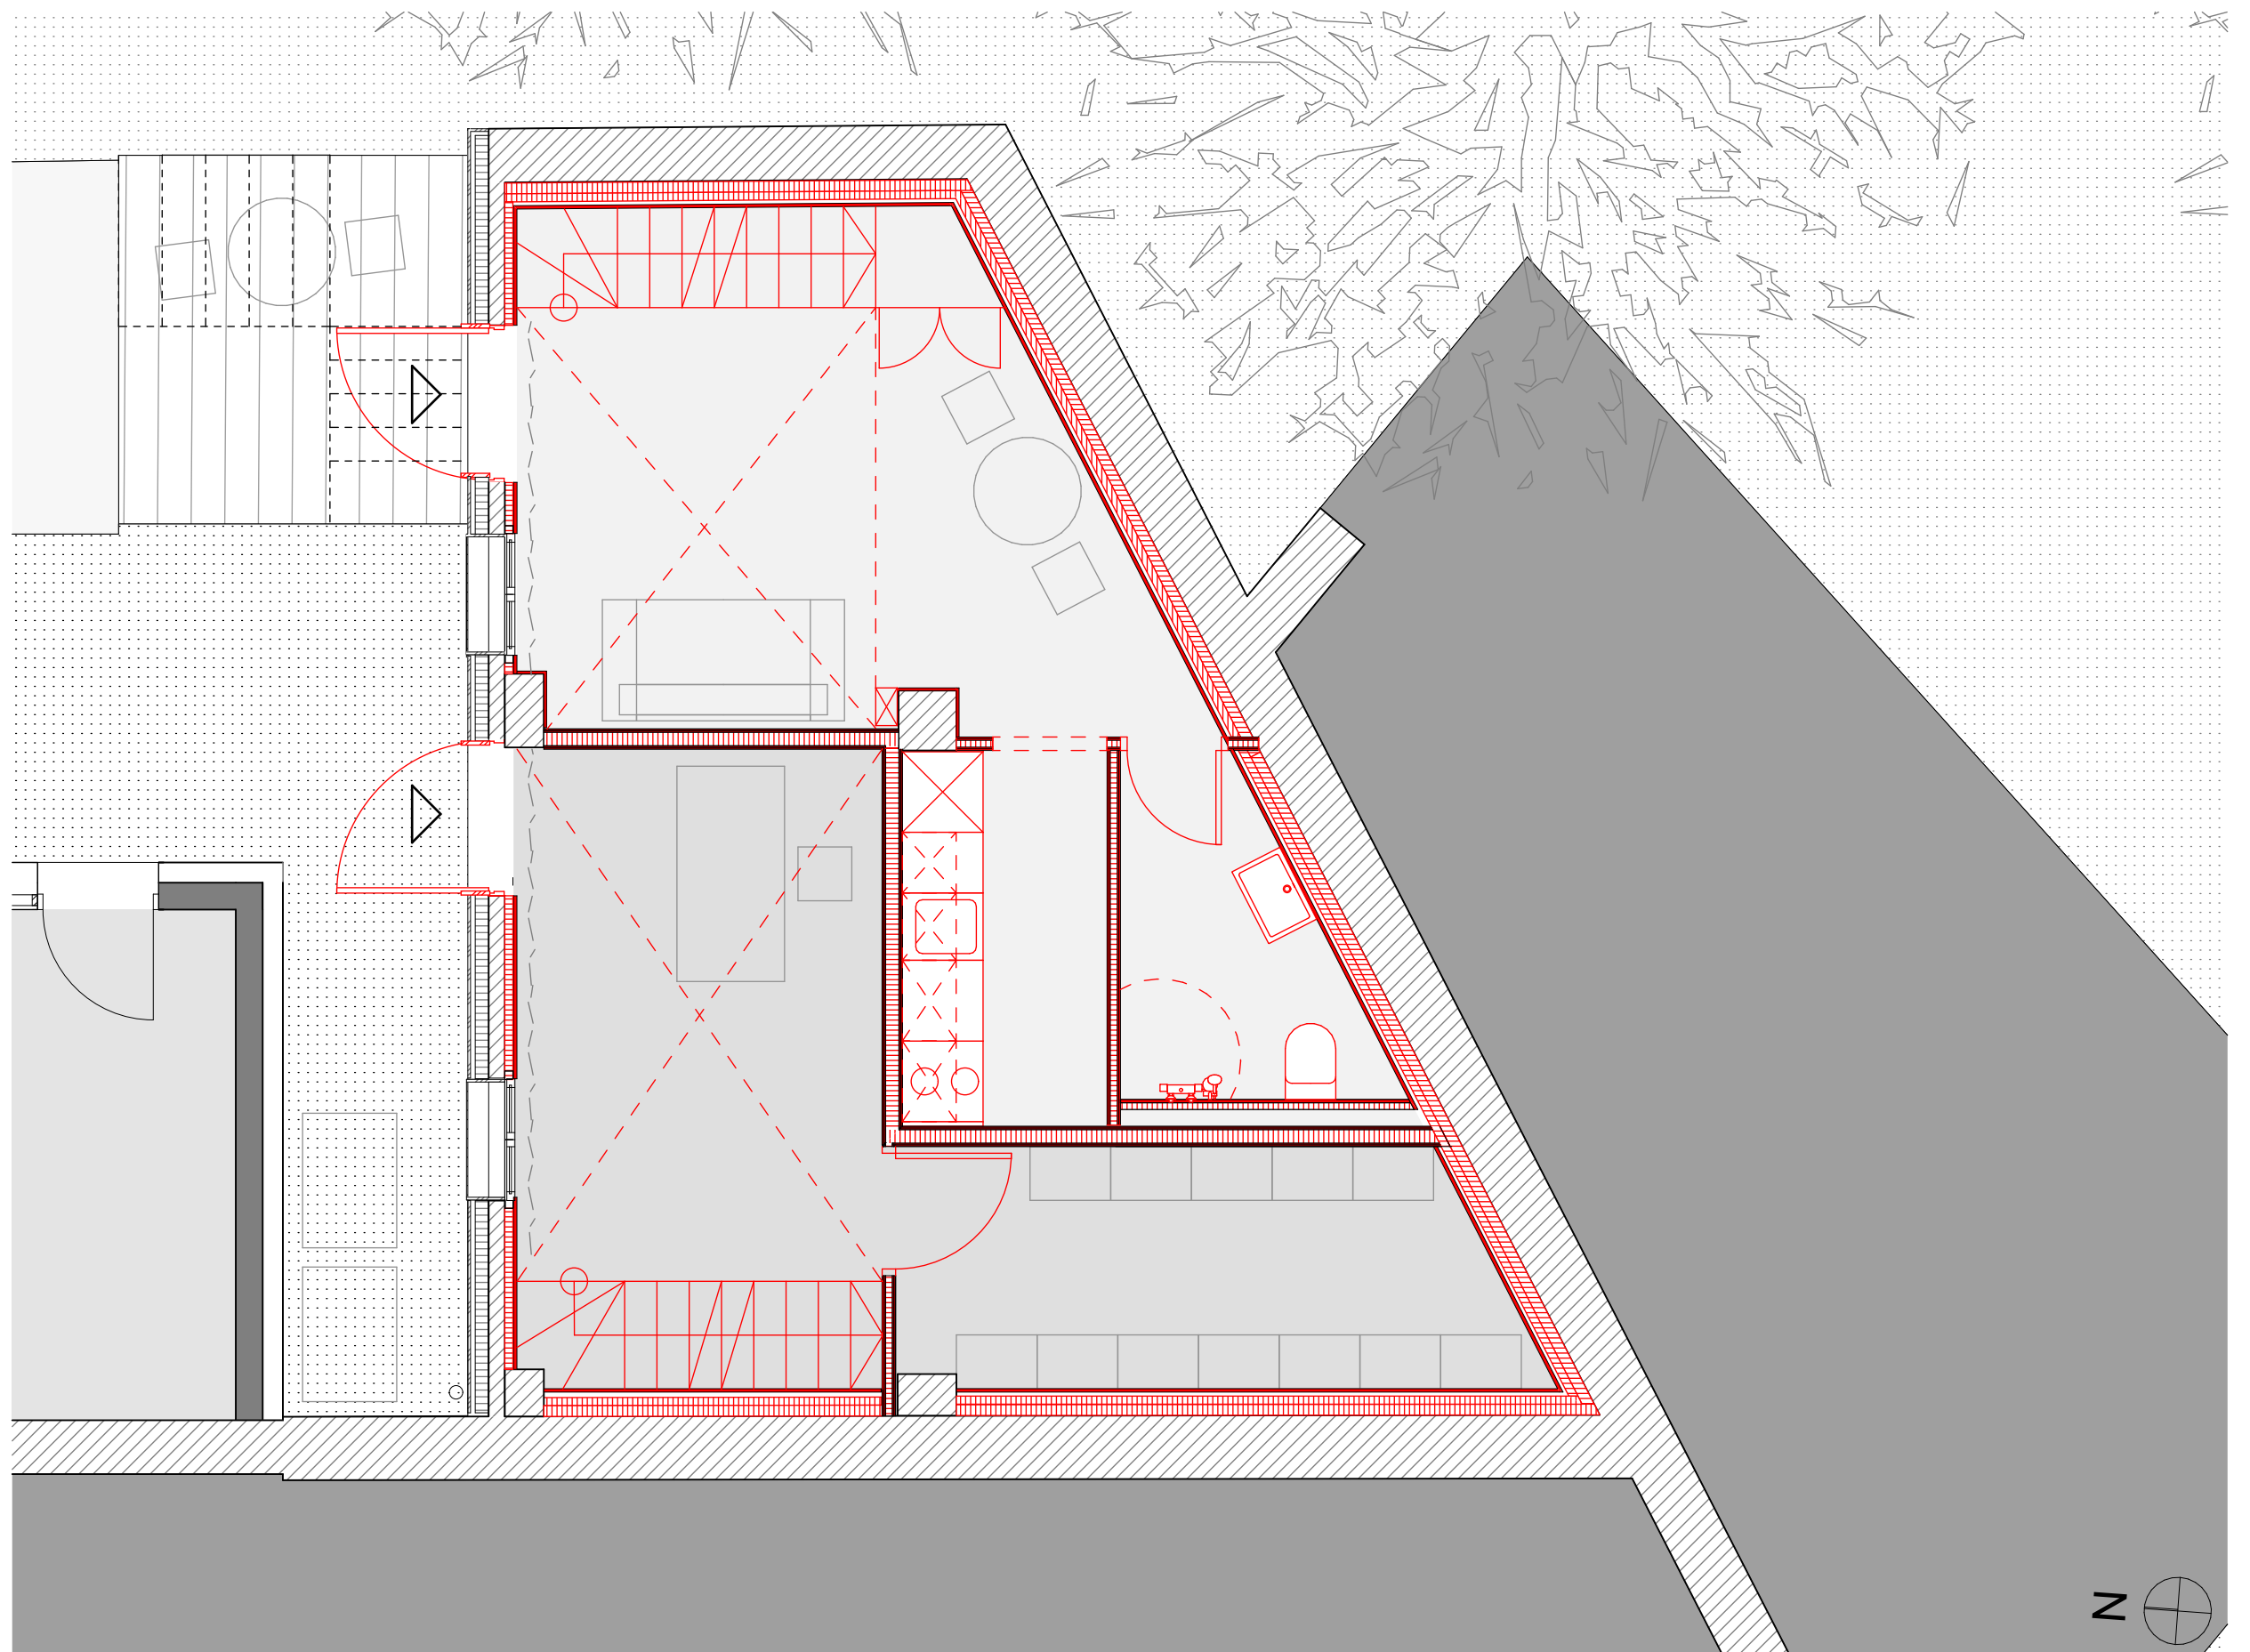

HAUS A

Grundriss EG - Ground floor plan  
1:50