



1/300^e

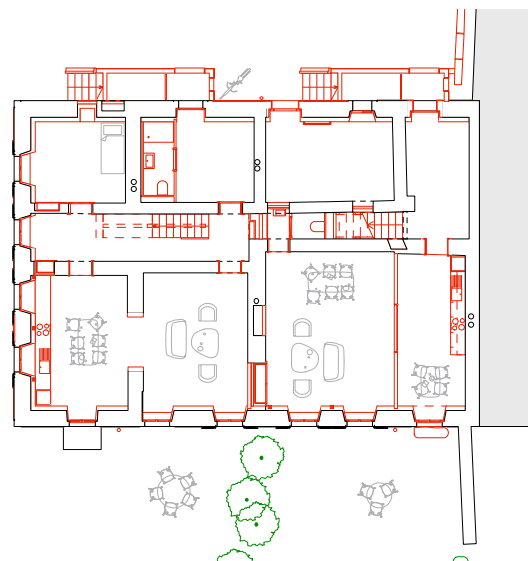



hale existante

B

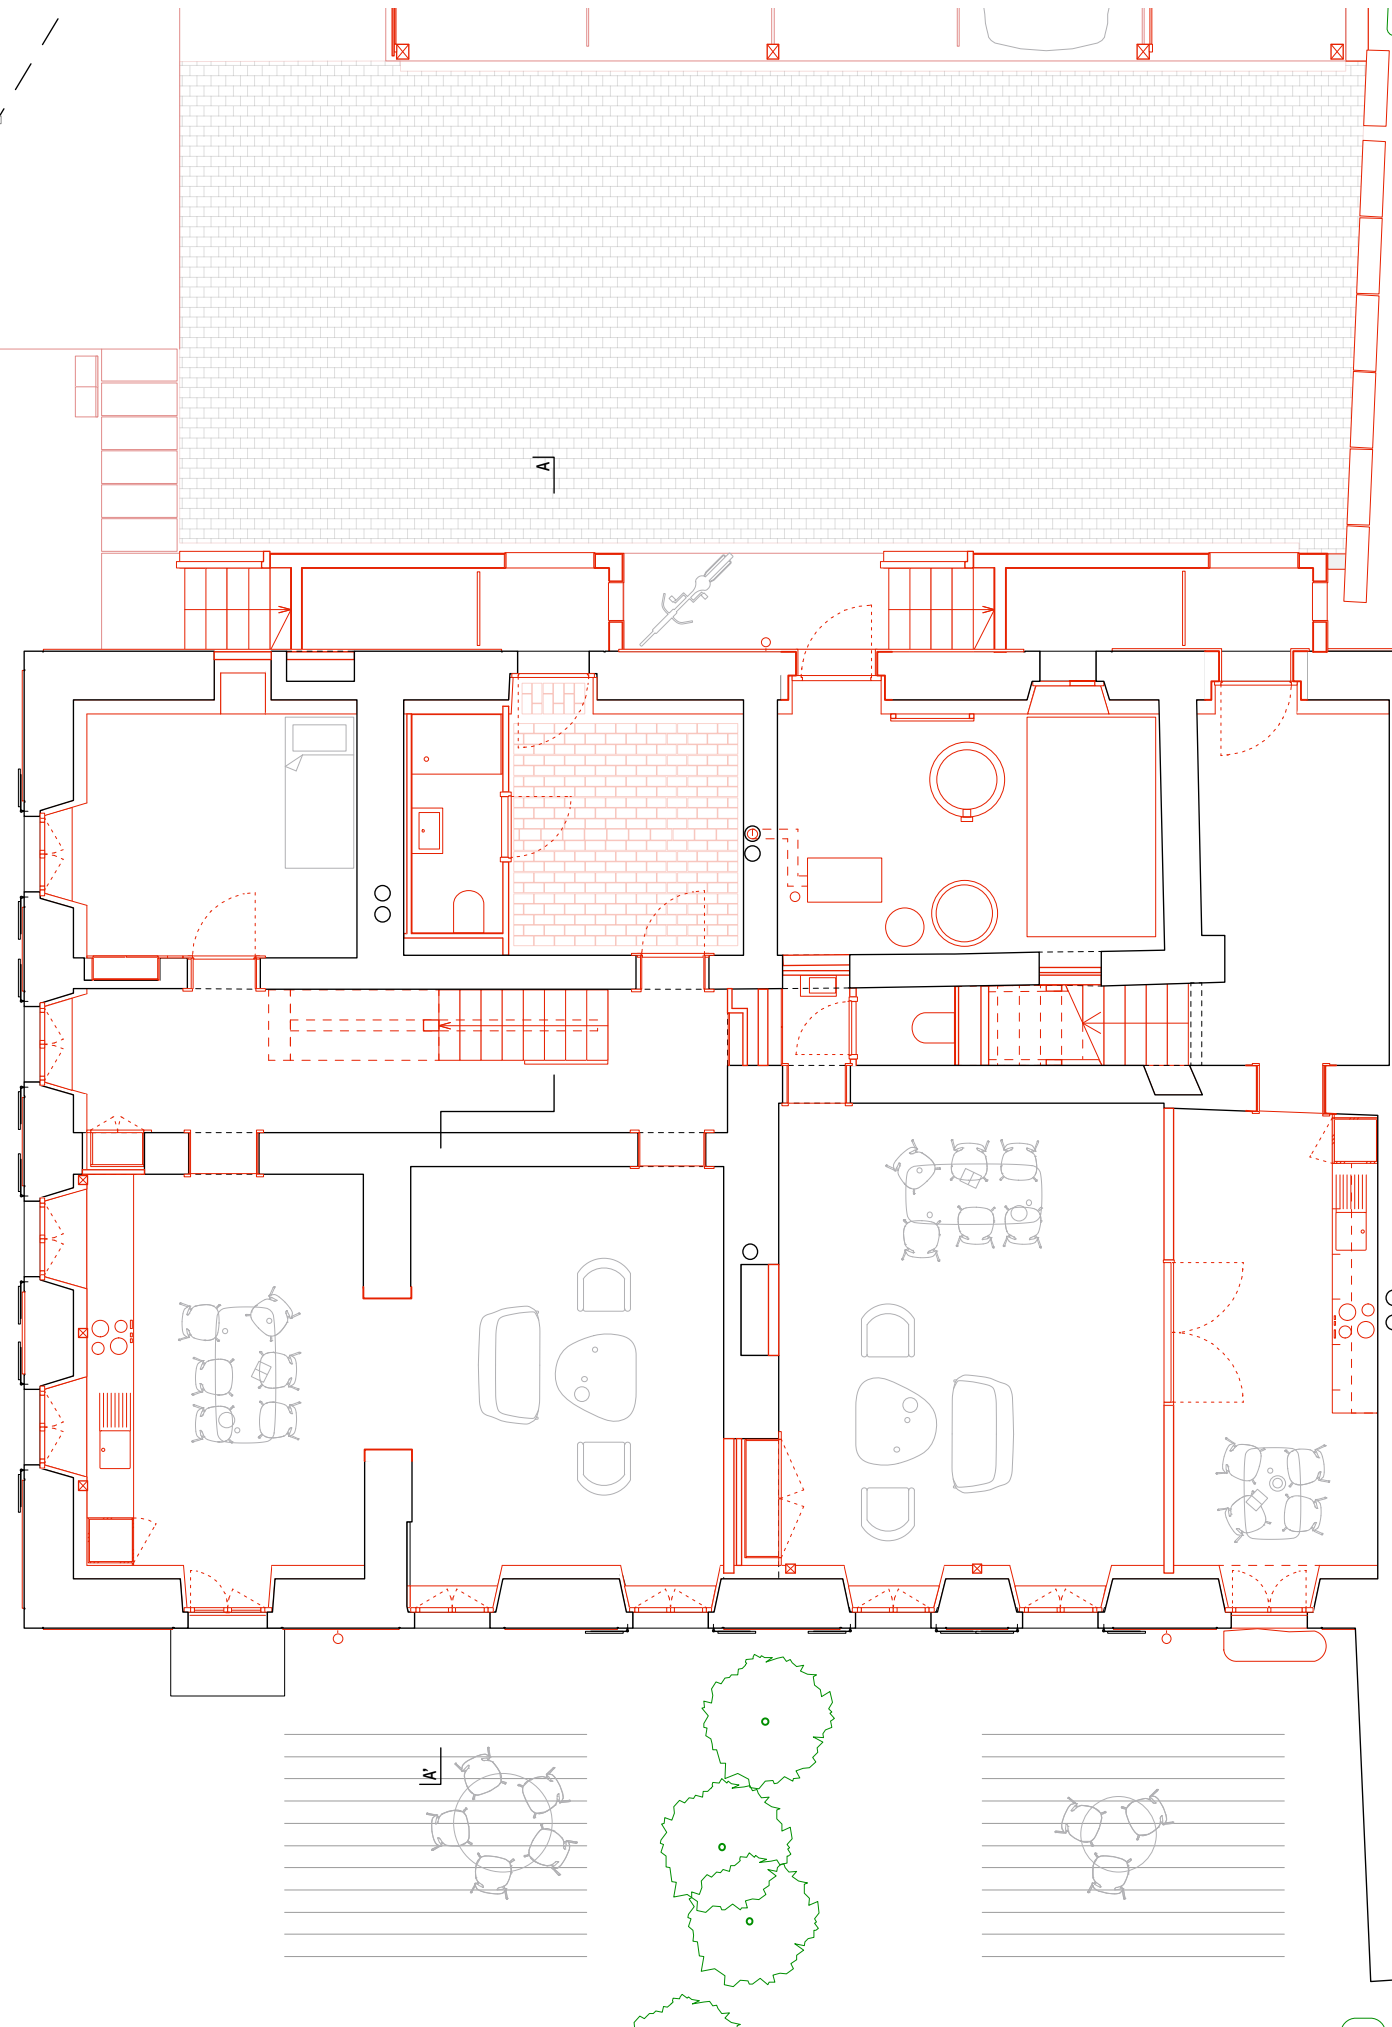


B

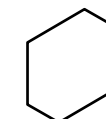

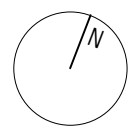


1/300^e

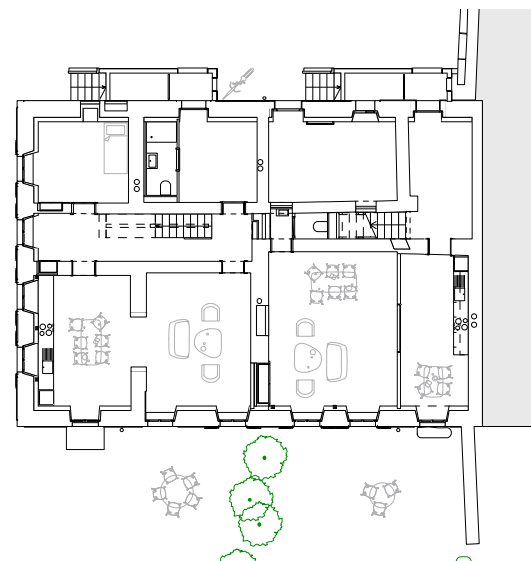

hale existante

B

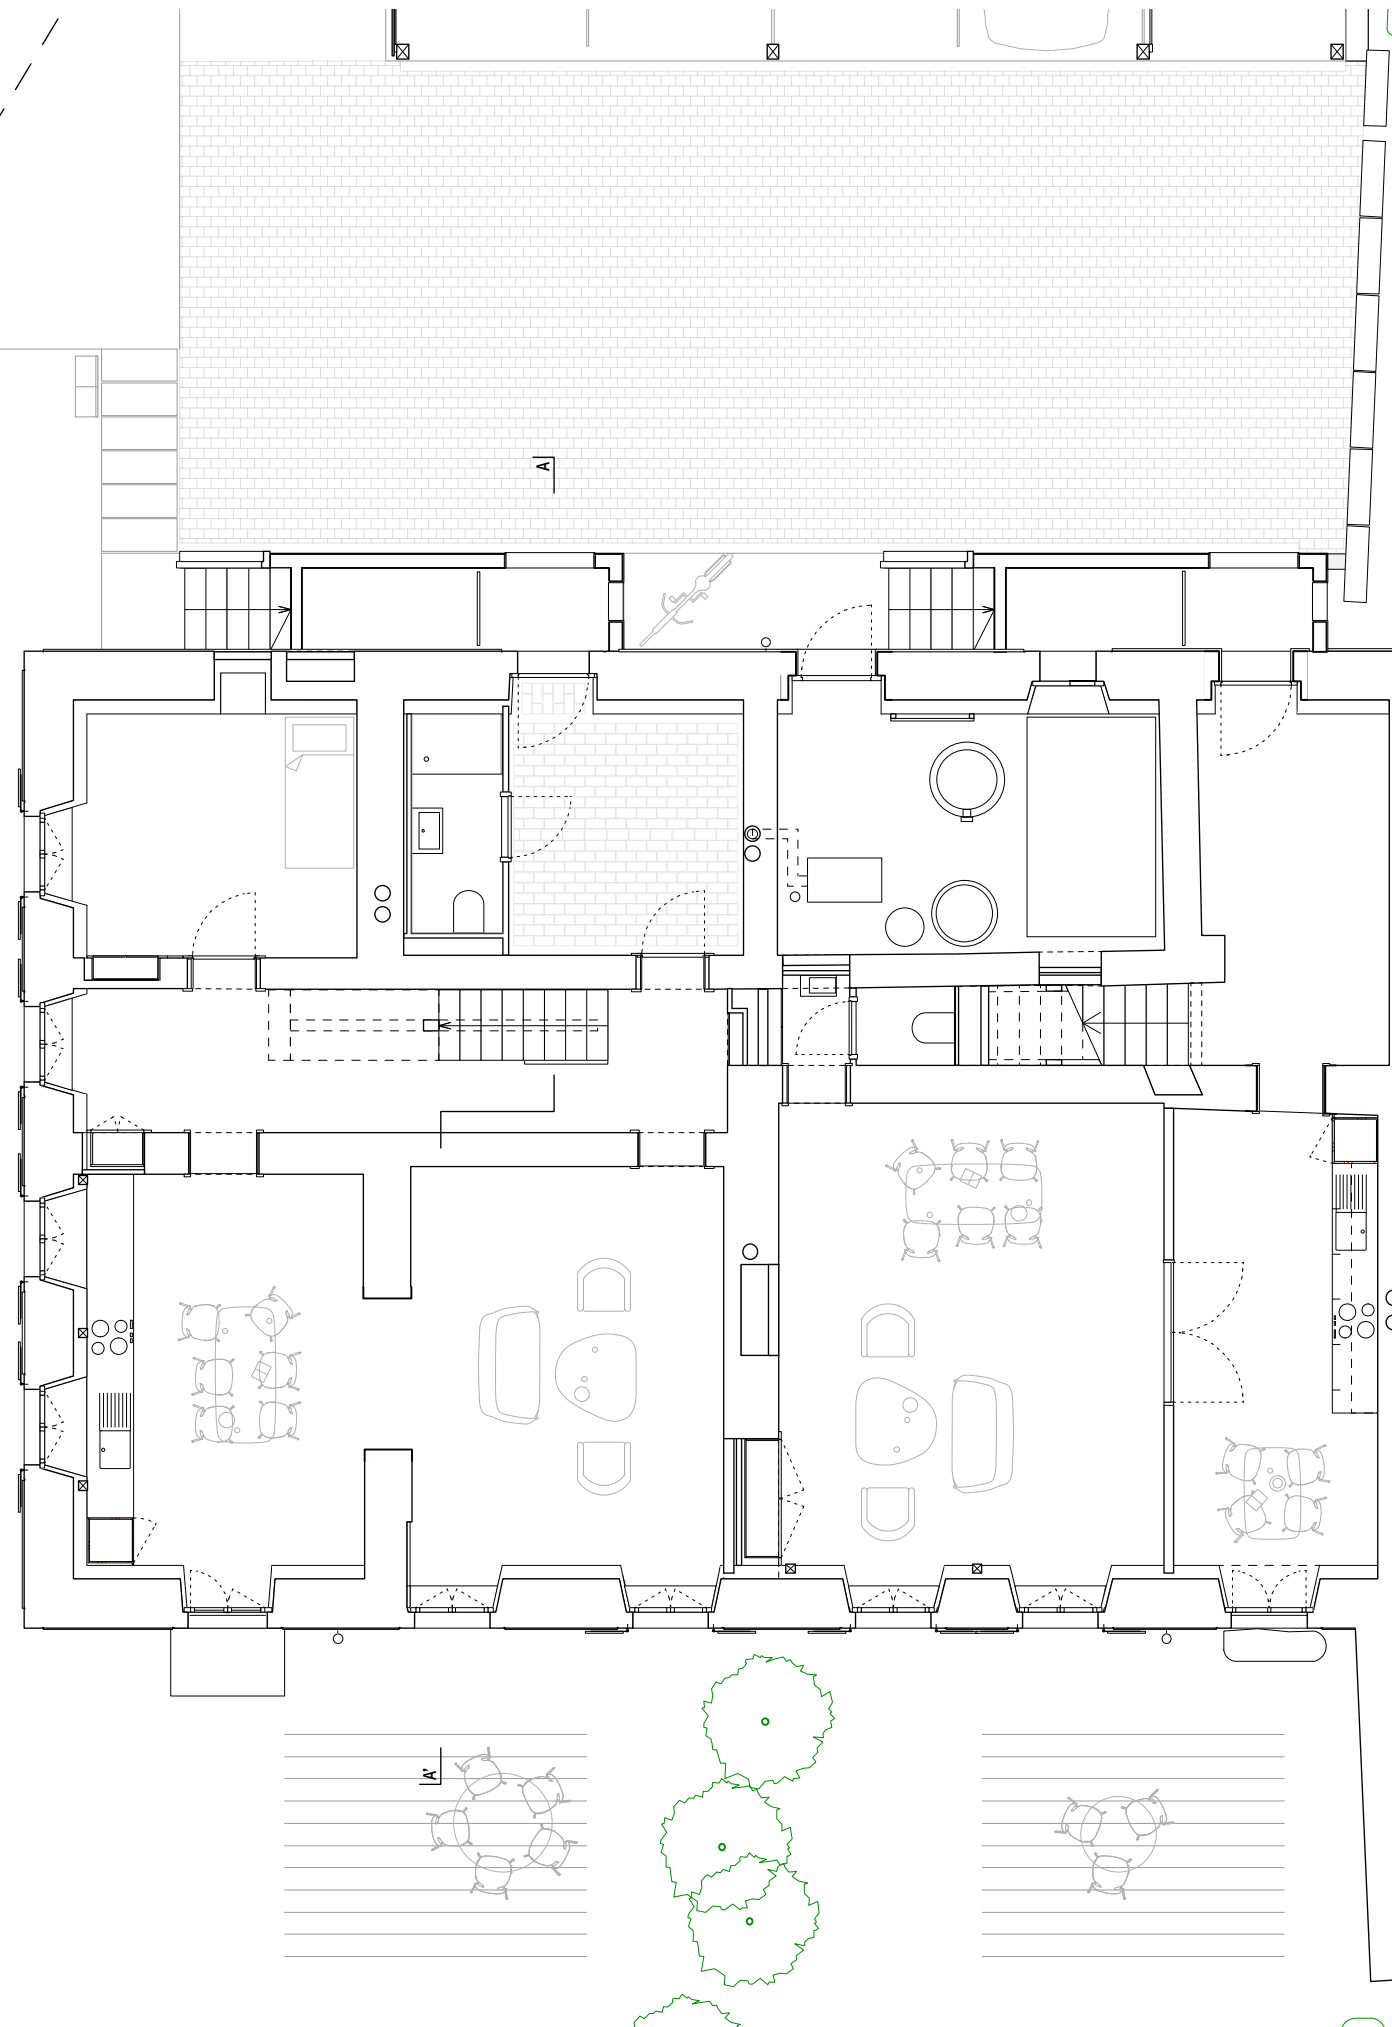

B

