


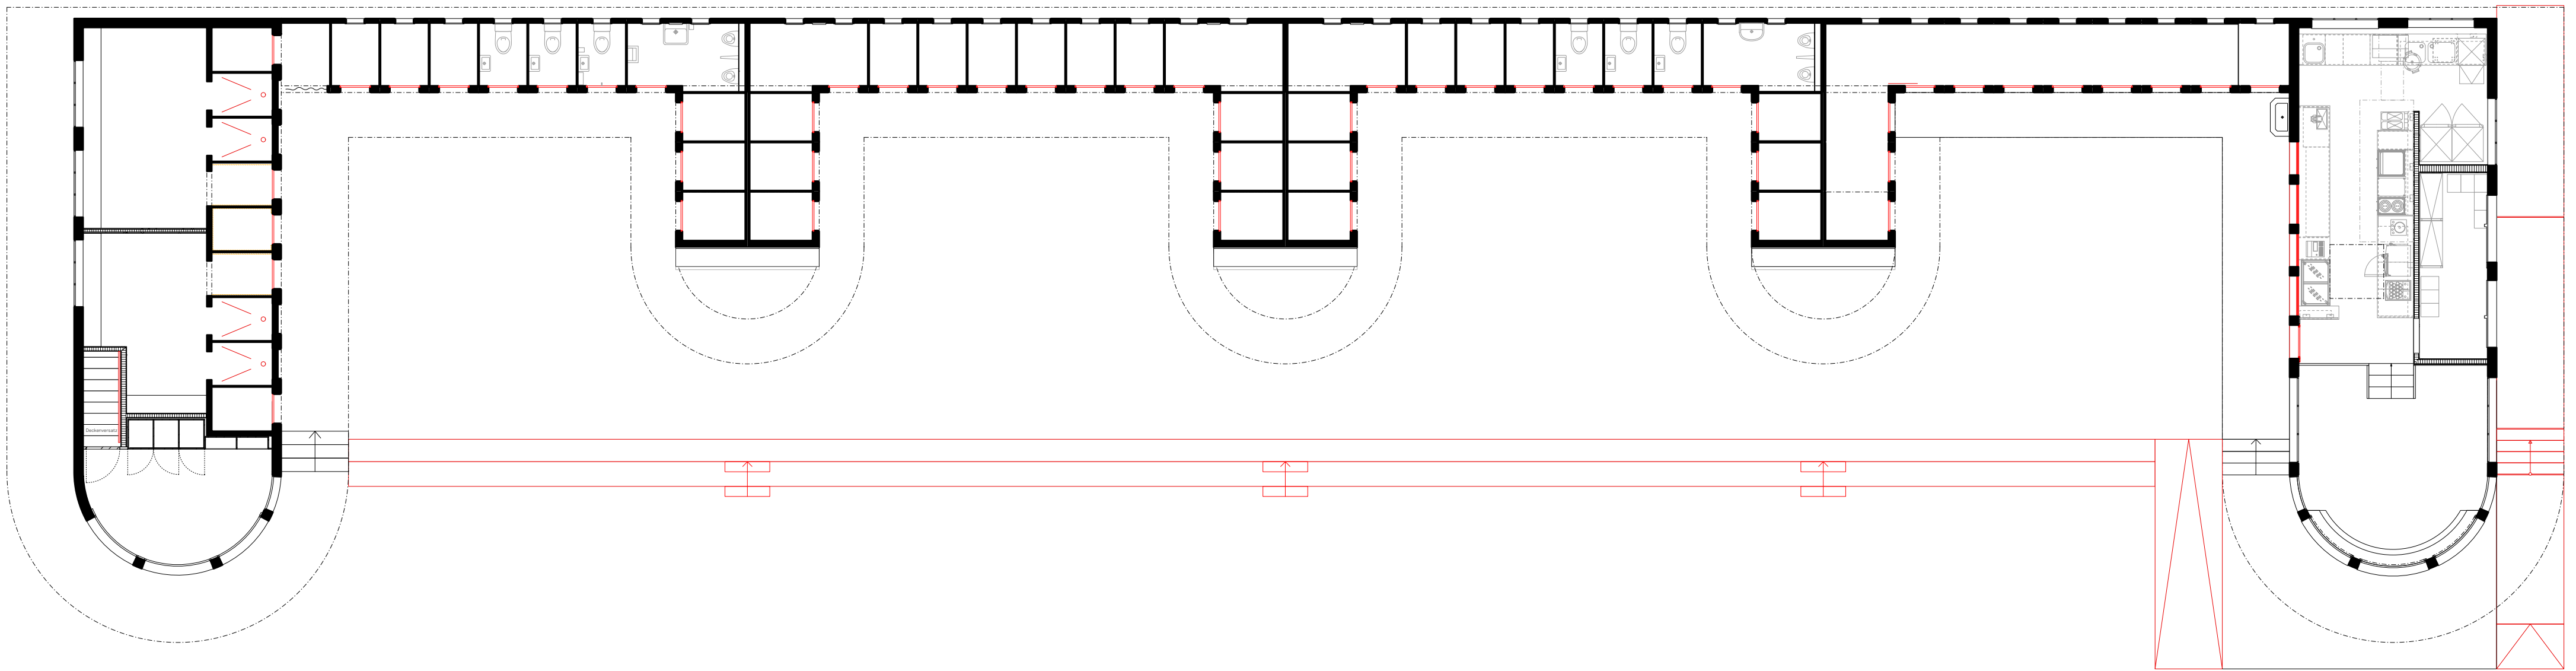

Garderobentrakt
1:100