


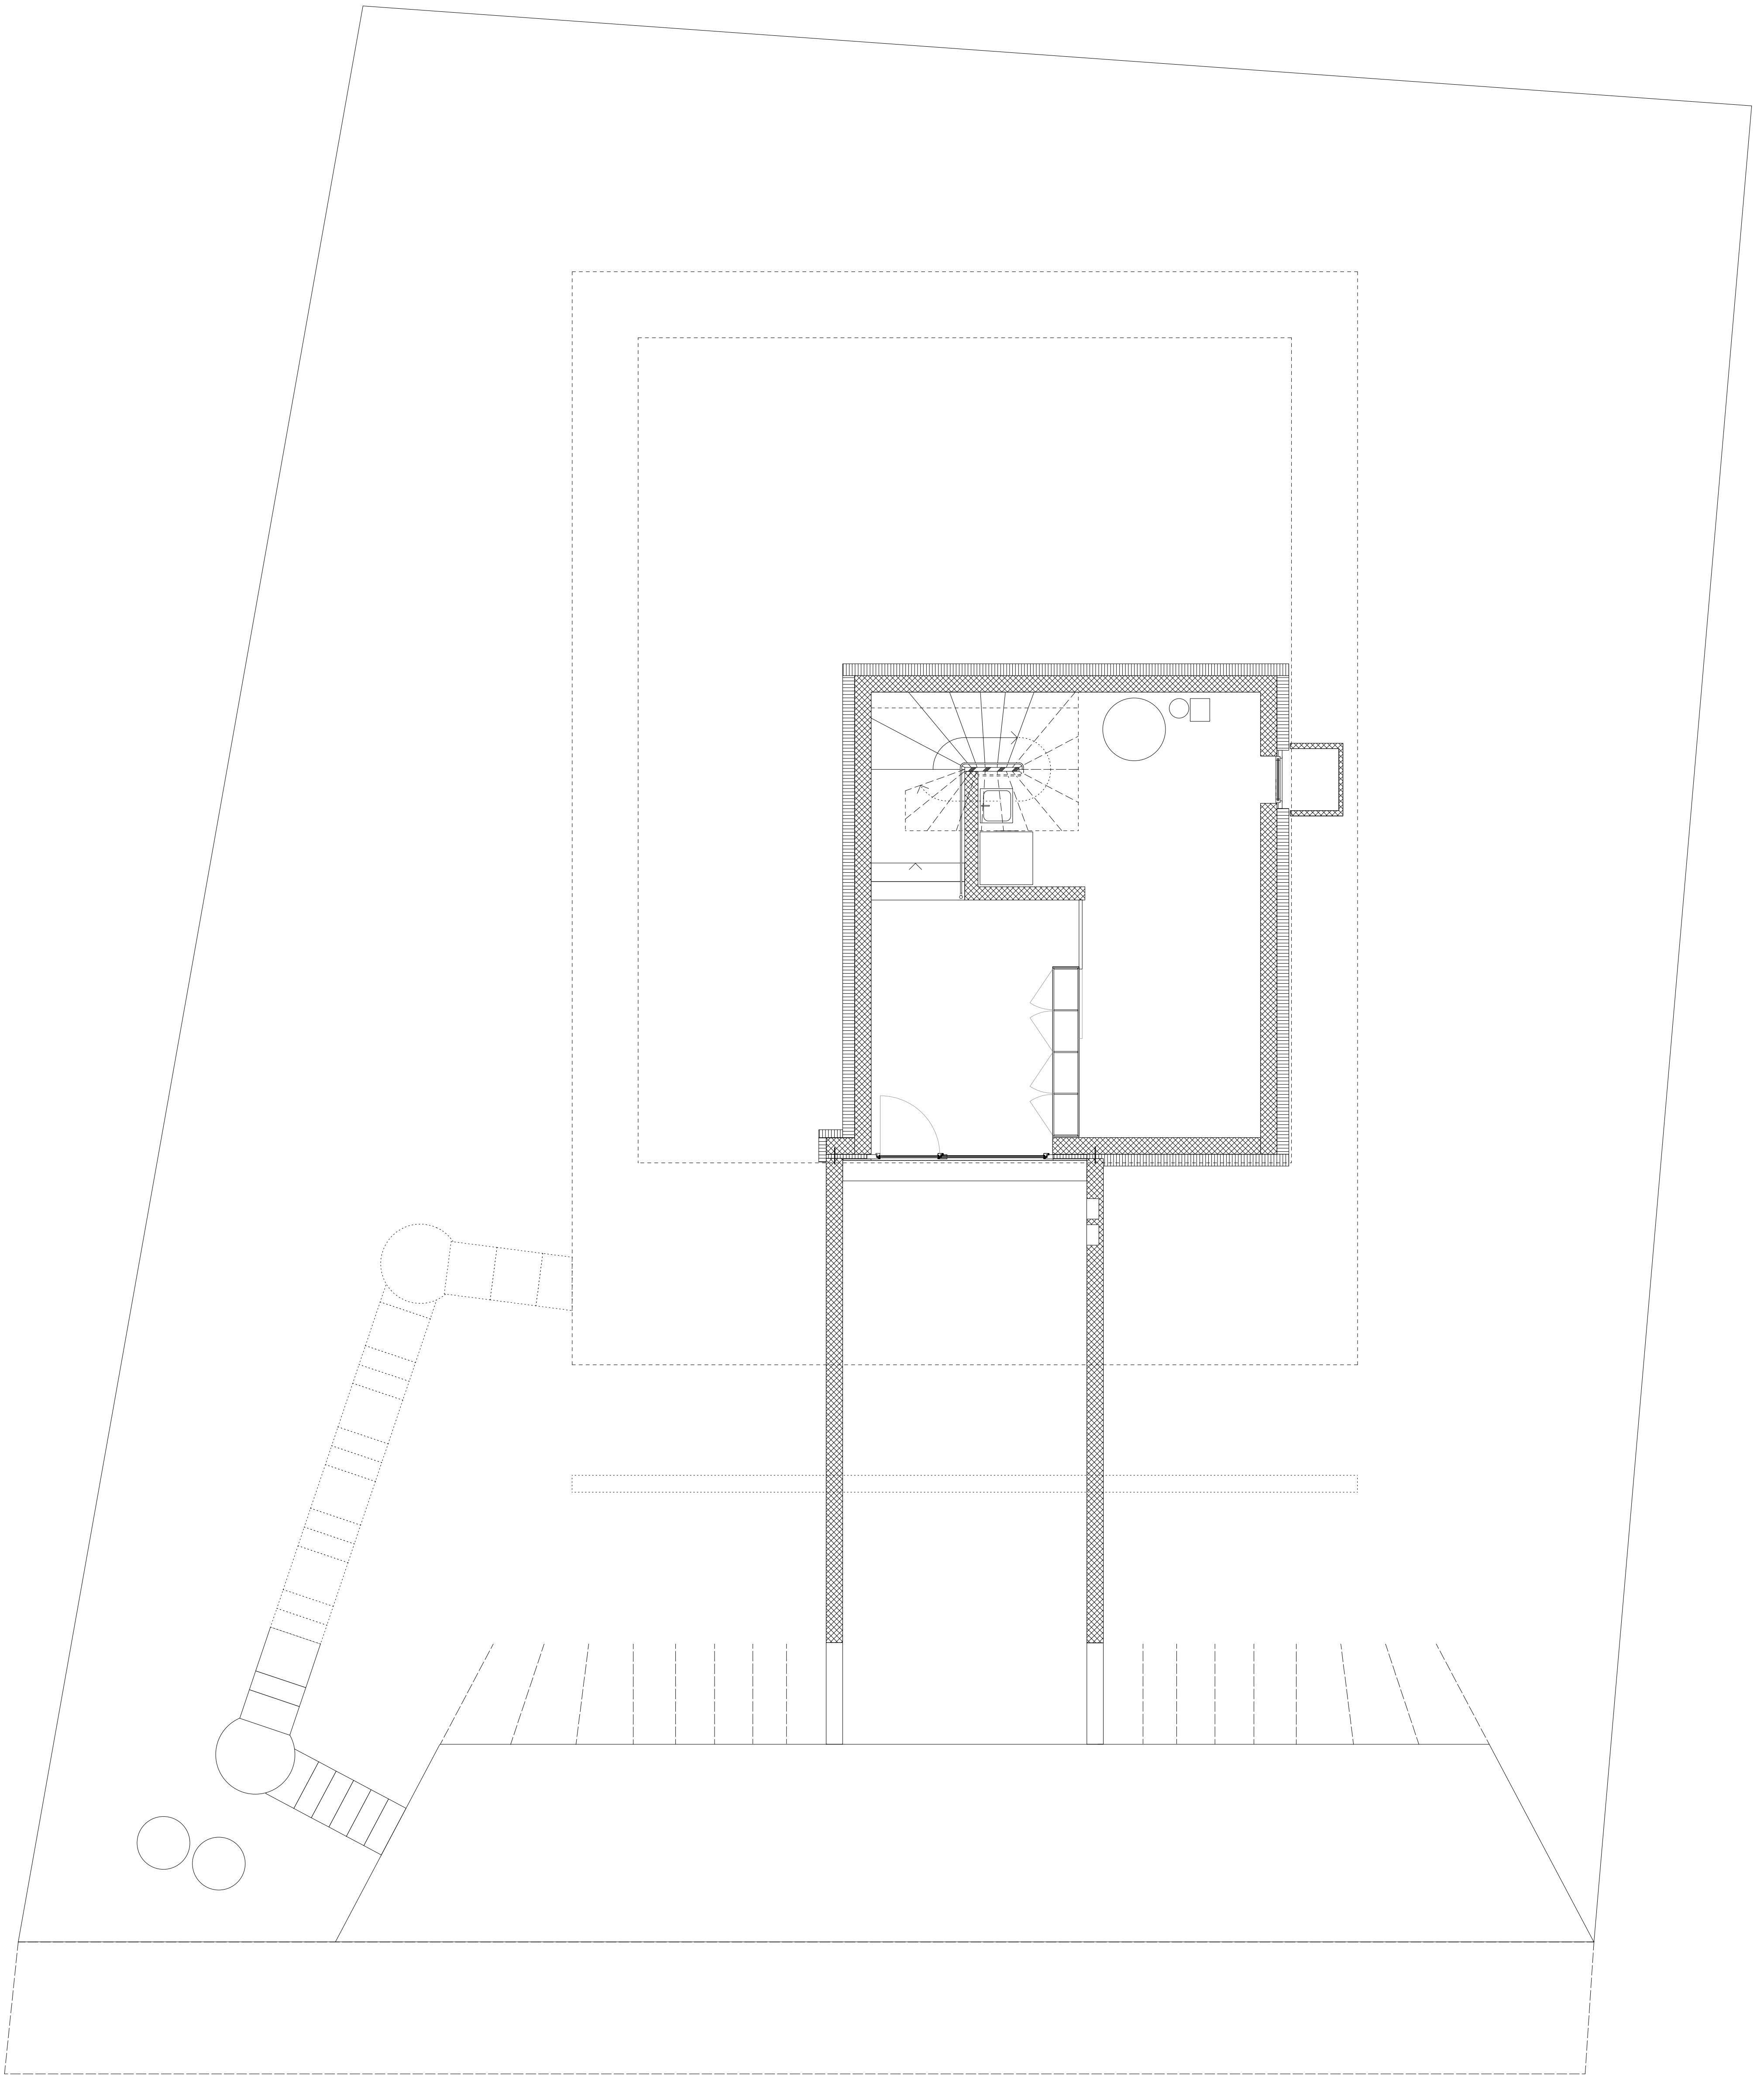

0 1 2 5

Haus Vully 2014
Untergeschoss 1:50
smarch - Mathys & Stucheli
Architekten ETH BSA