


Plan principal NIVEAU 0 (Rez-de-chaussée)

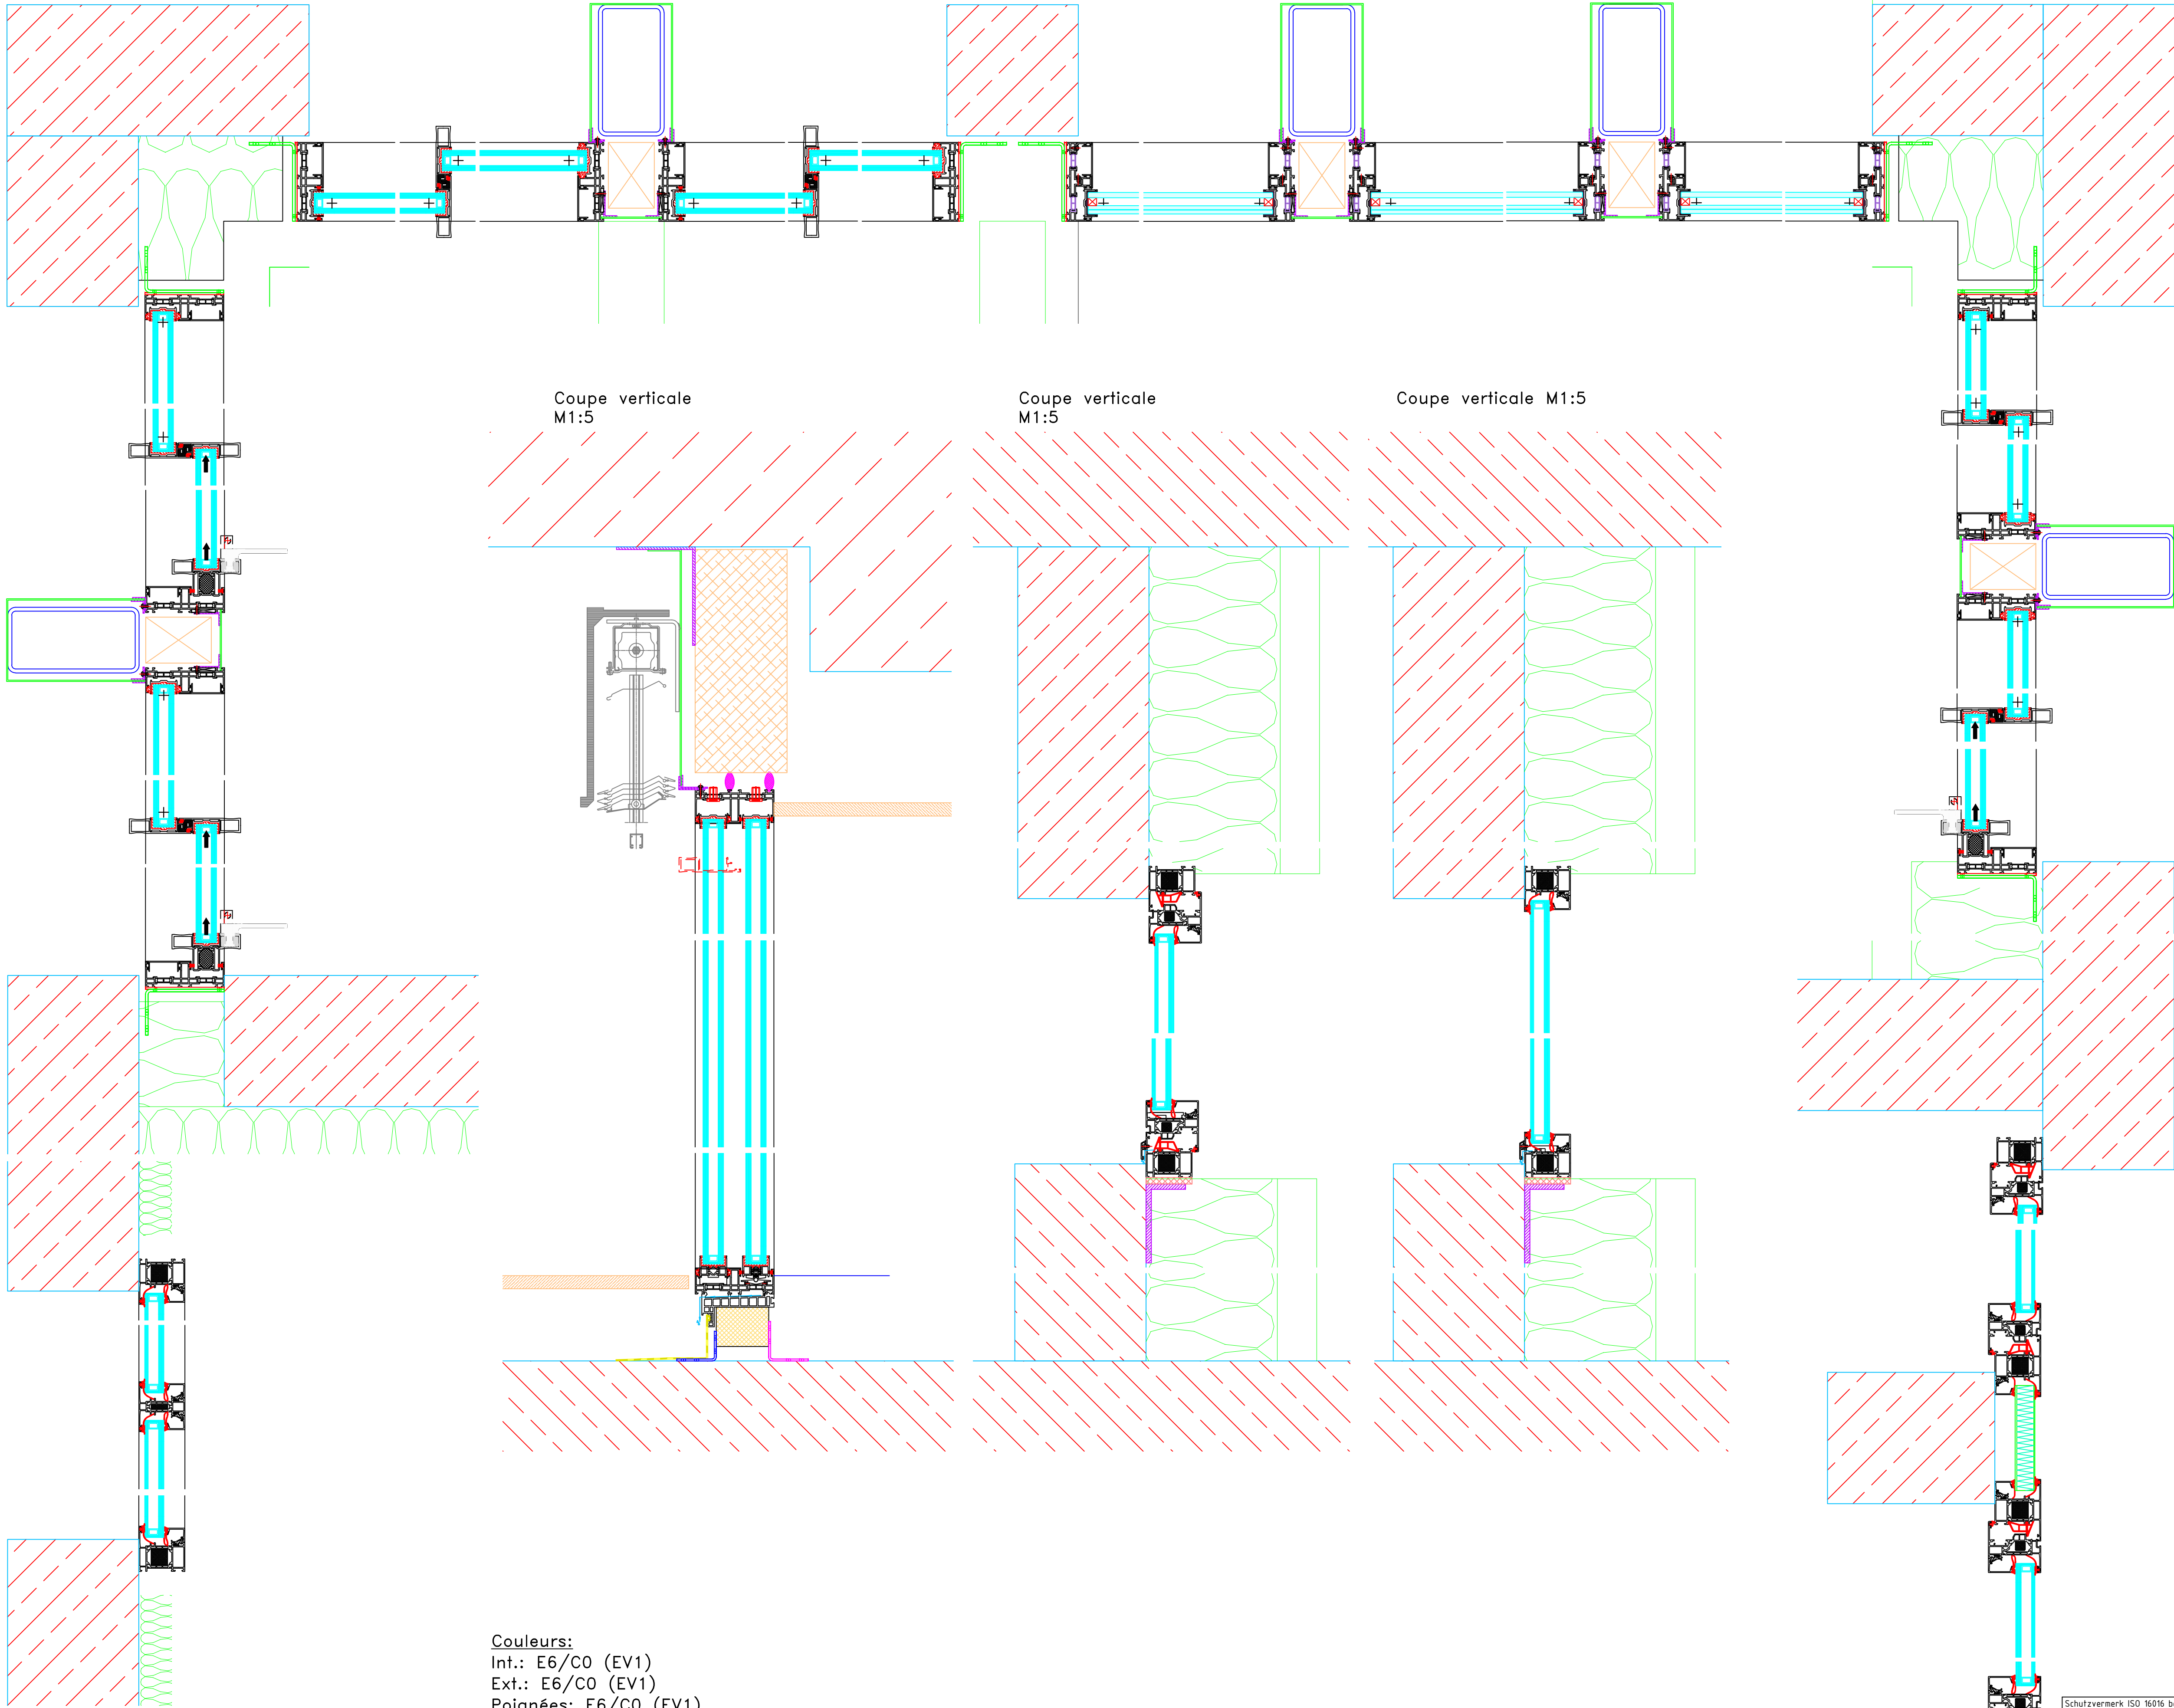

Couleurs:
Int.: E6/C0 (EV1)
Ext.: E6/C0 (EV1)
Poignées: E6/C0 (EV1)
Glissières: E6/C0 (EV1)

Schutzvermerk ISO 16016 beachten. Refer to protection notice ISO 16016.		Haupt-Aut.: Nr.: 2013-0107	Plan principal Niveau 0 (RDC)	
KELLER AG/SA 38-40, route de Wilverdange L-9911 Troisvierges TEL.: 978021-1; FAX.: 978023		MW-Aut.: Nr.: 2013-5092	Datum: 18-10-13	
Ed.: 1x Form: A1 Rev.: 1x		Kontroll: A. Kringels	Ref.: Lanners - Villa Majac (CH)	
		Datum: 18-10-13	Zeichn.: 13-0107-01.03	