



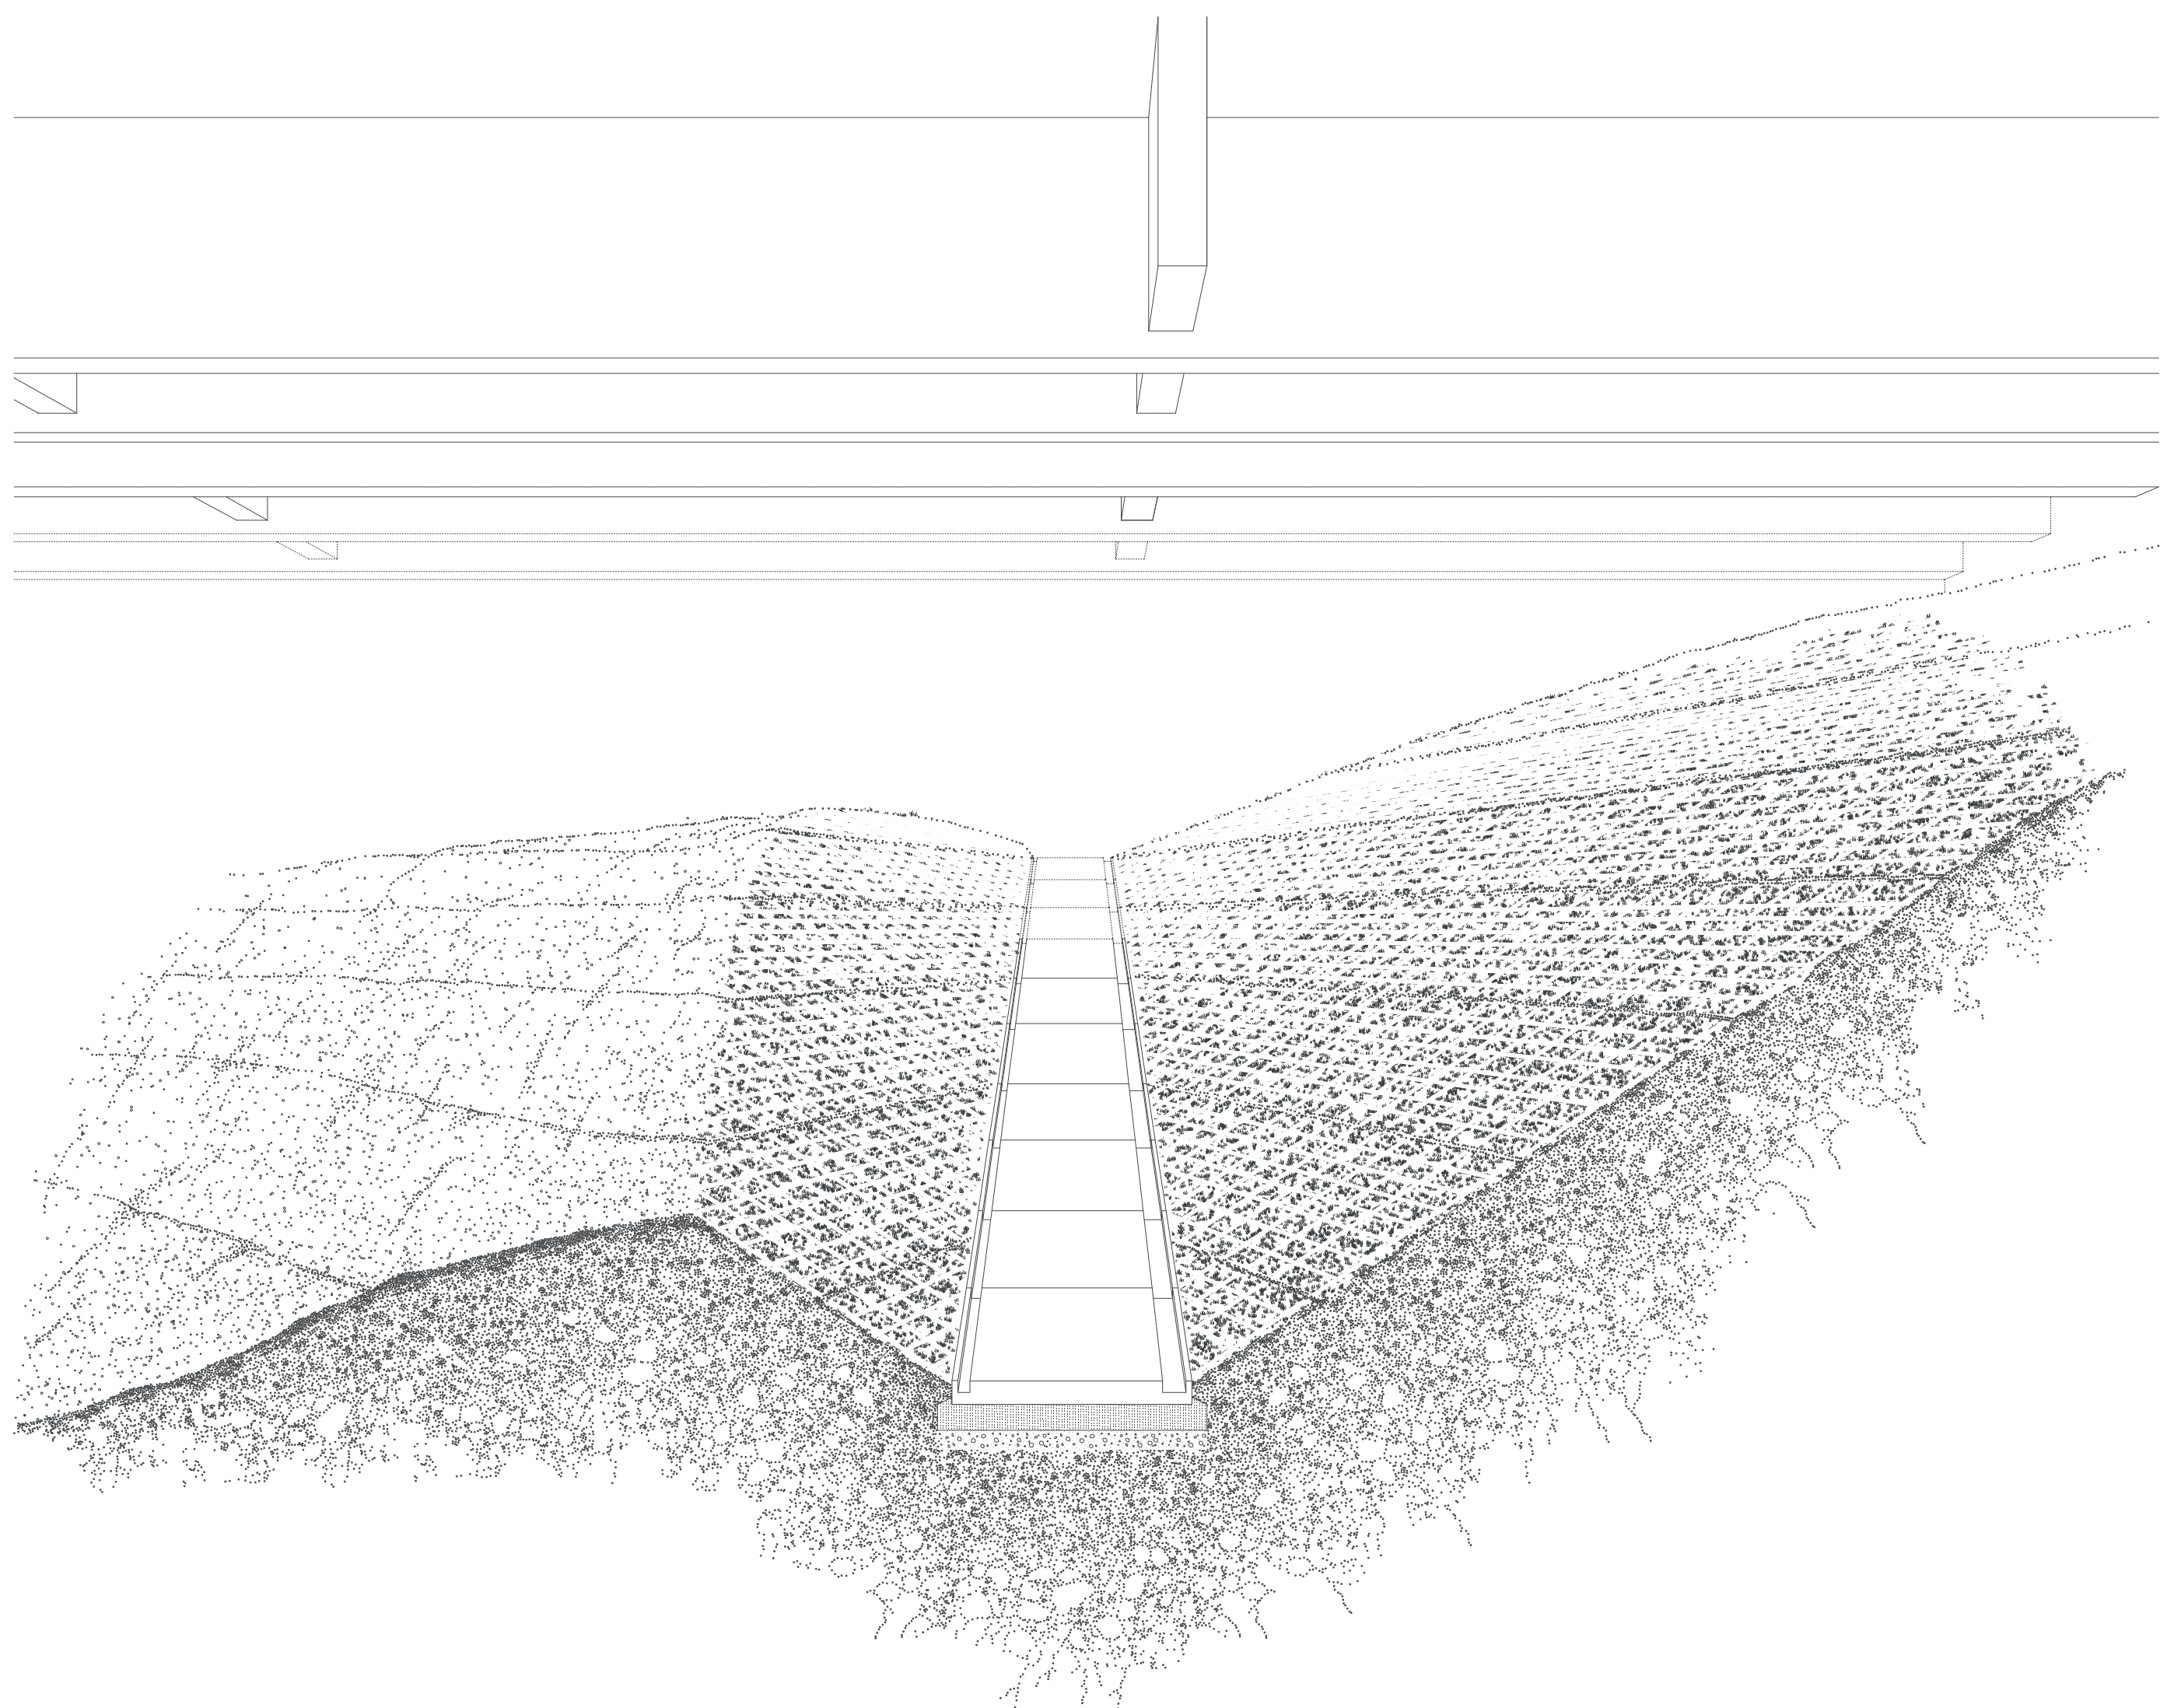

*La tranchée - 1:50*

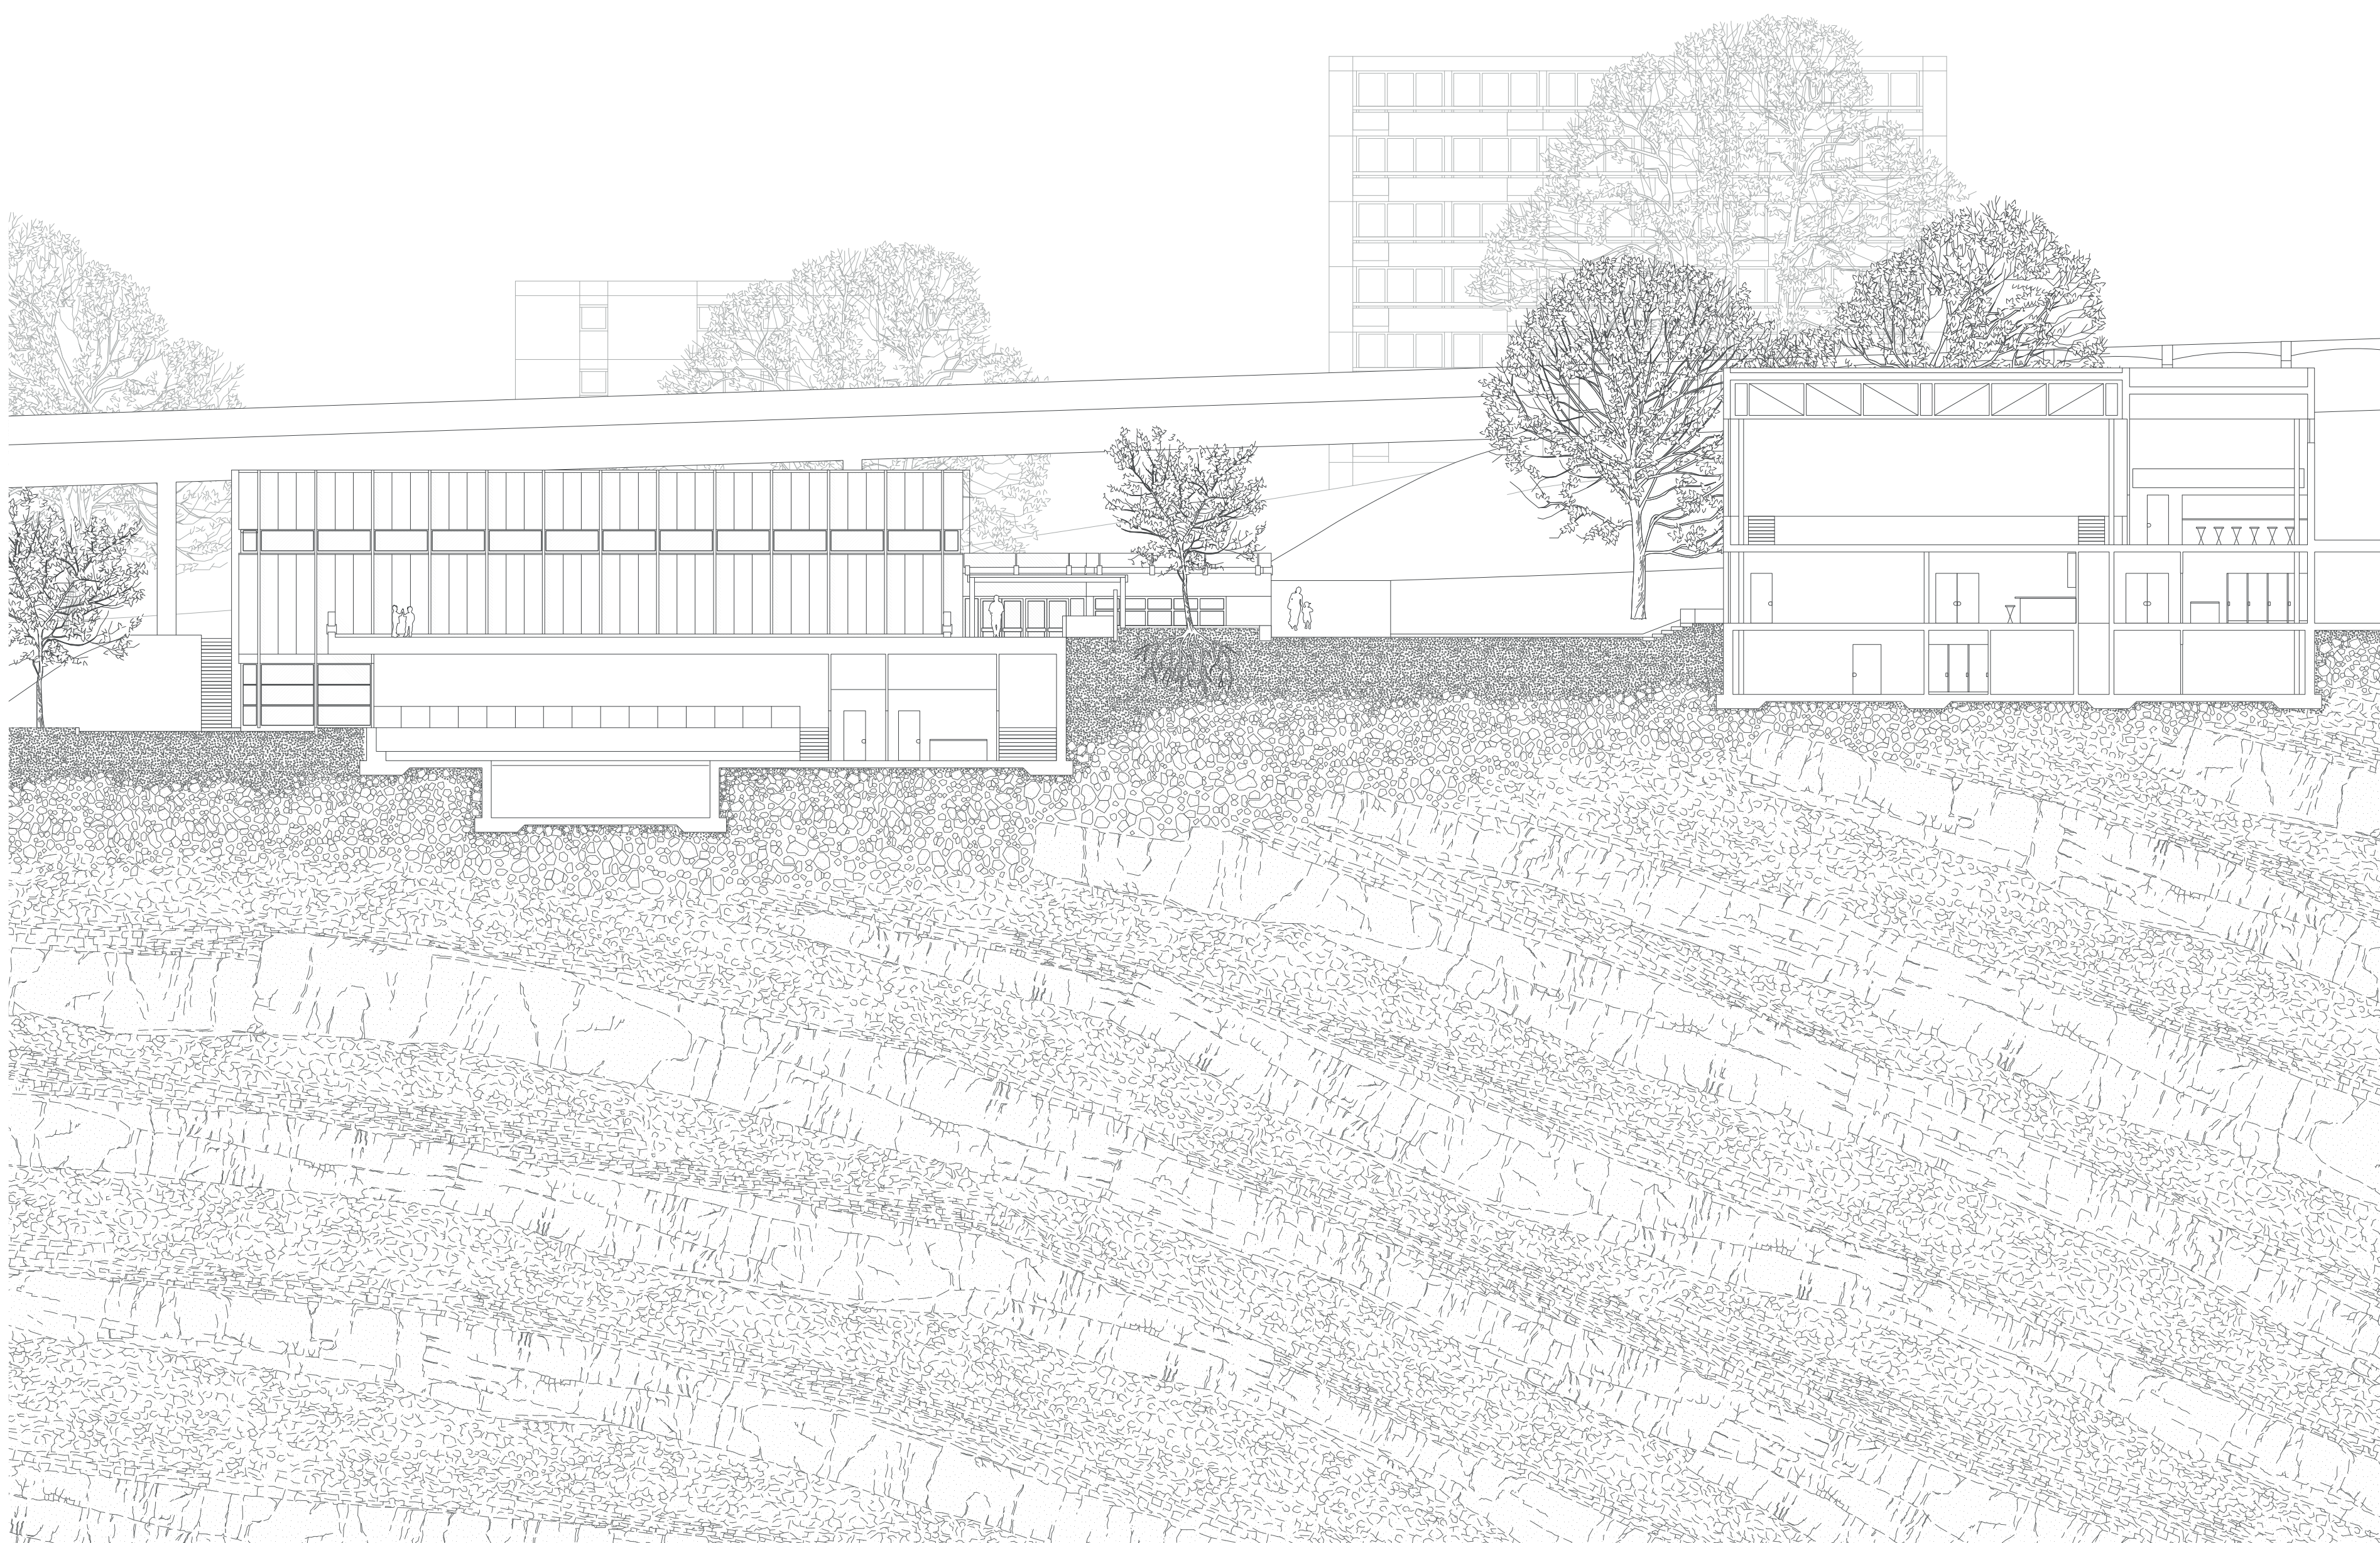

*Jardin - 1:200*