



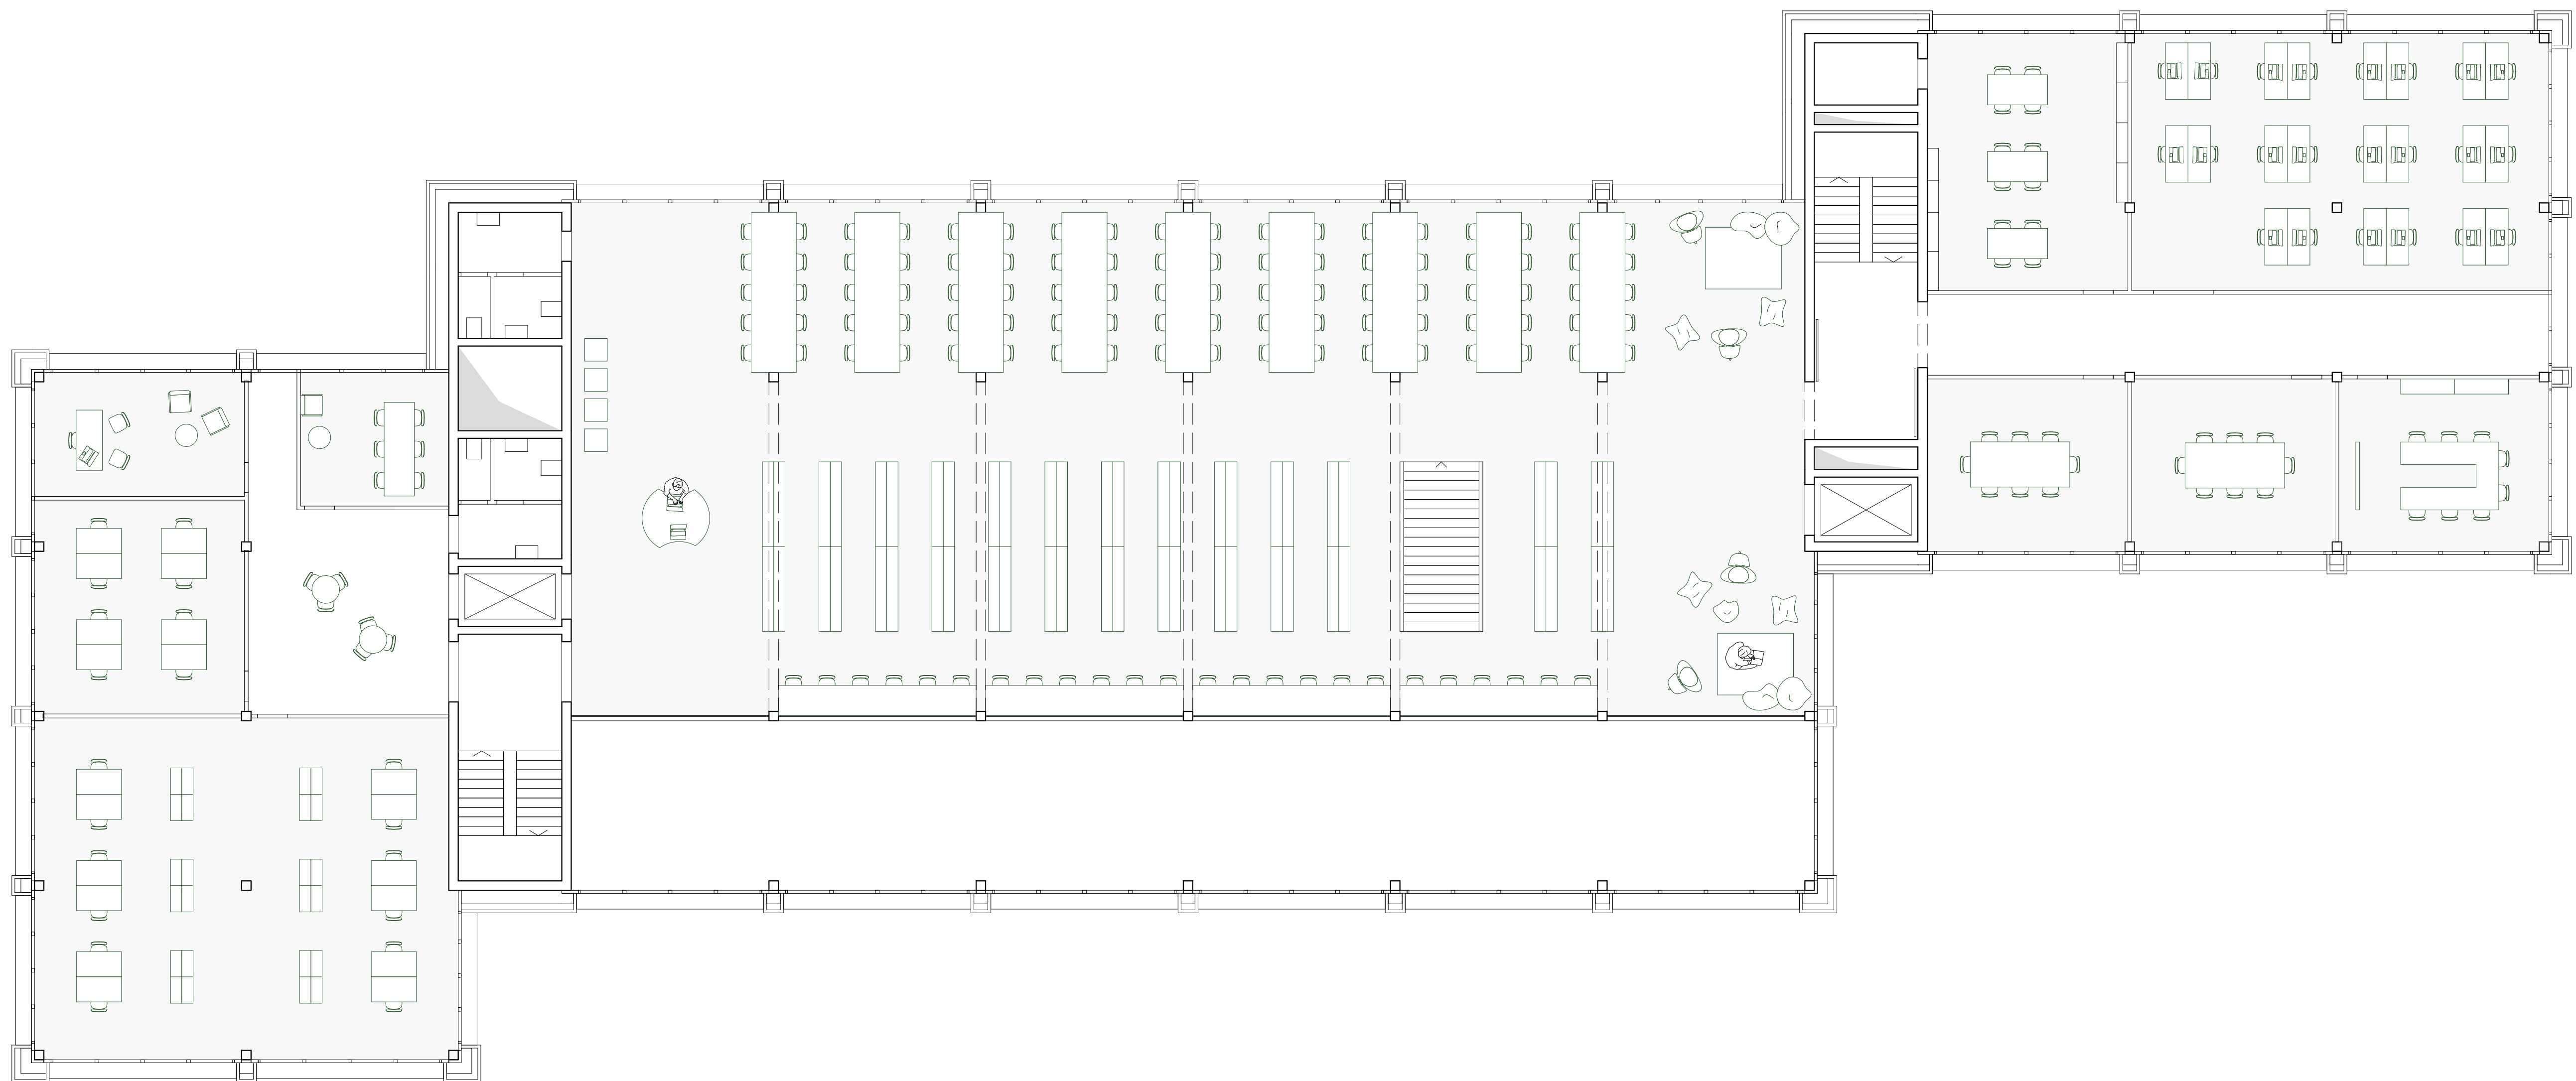

Etage 2 – 1:100

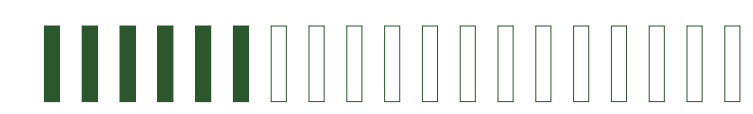

ARC AWARD 2023
Laeticia Mayor

