


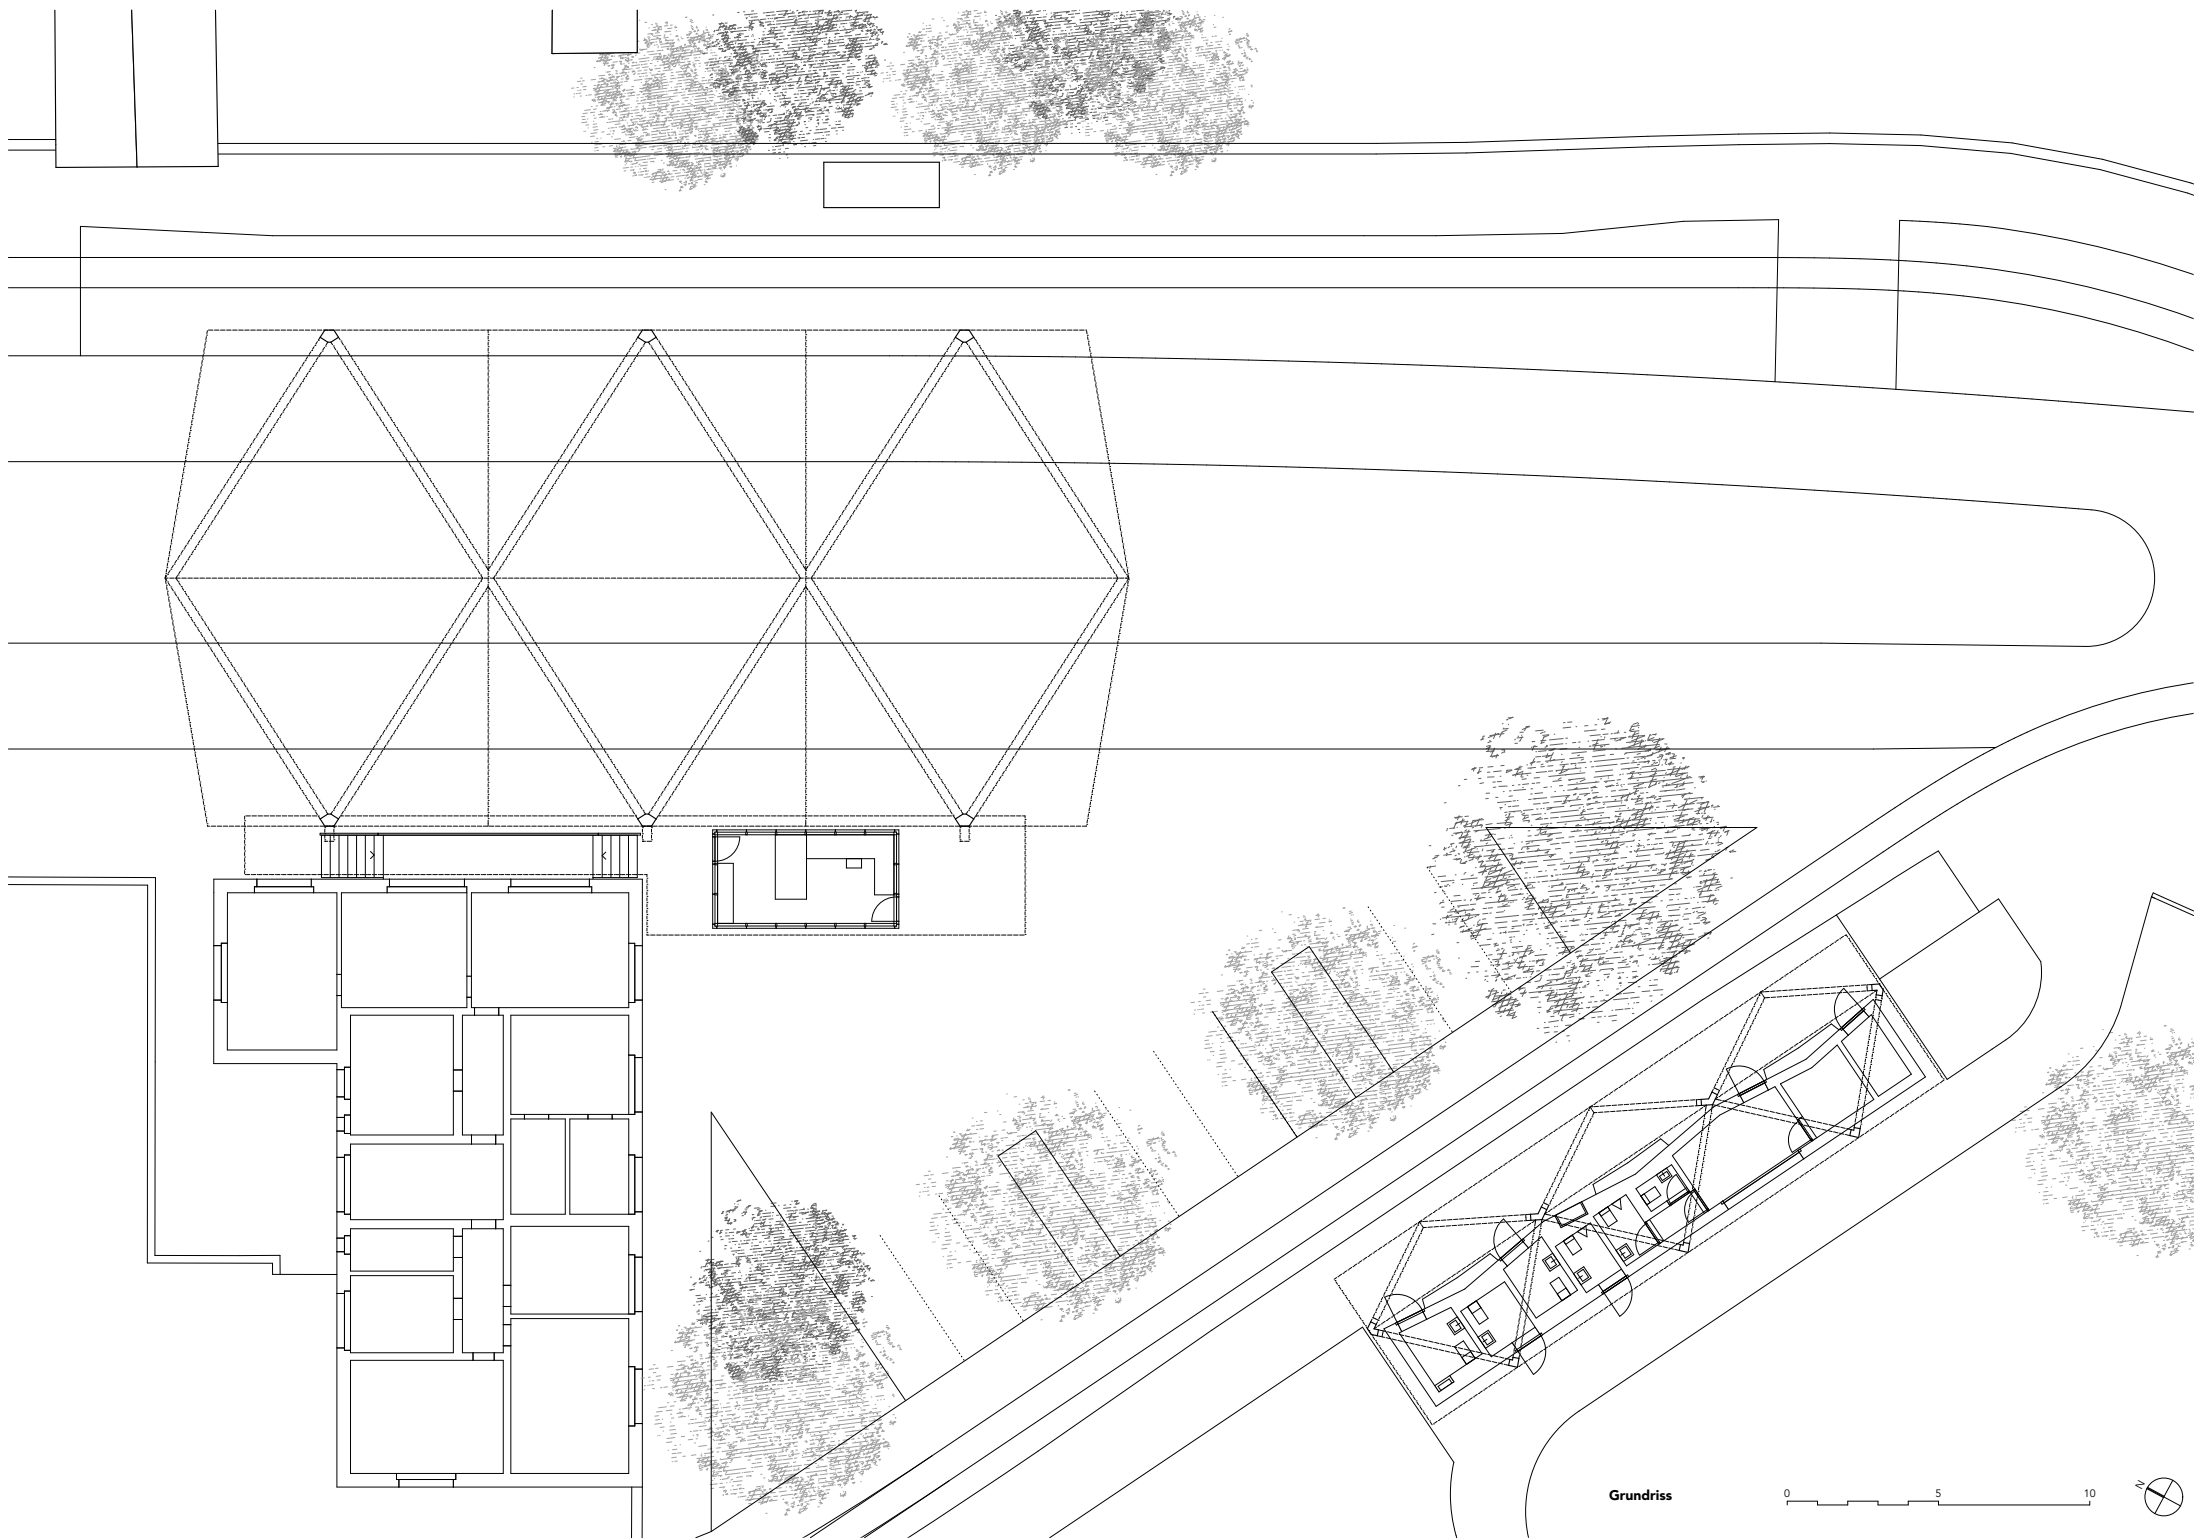

Grundriss

0 5 10

