


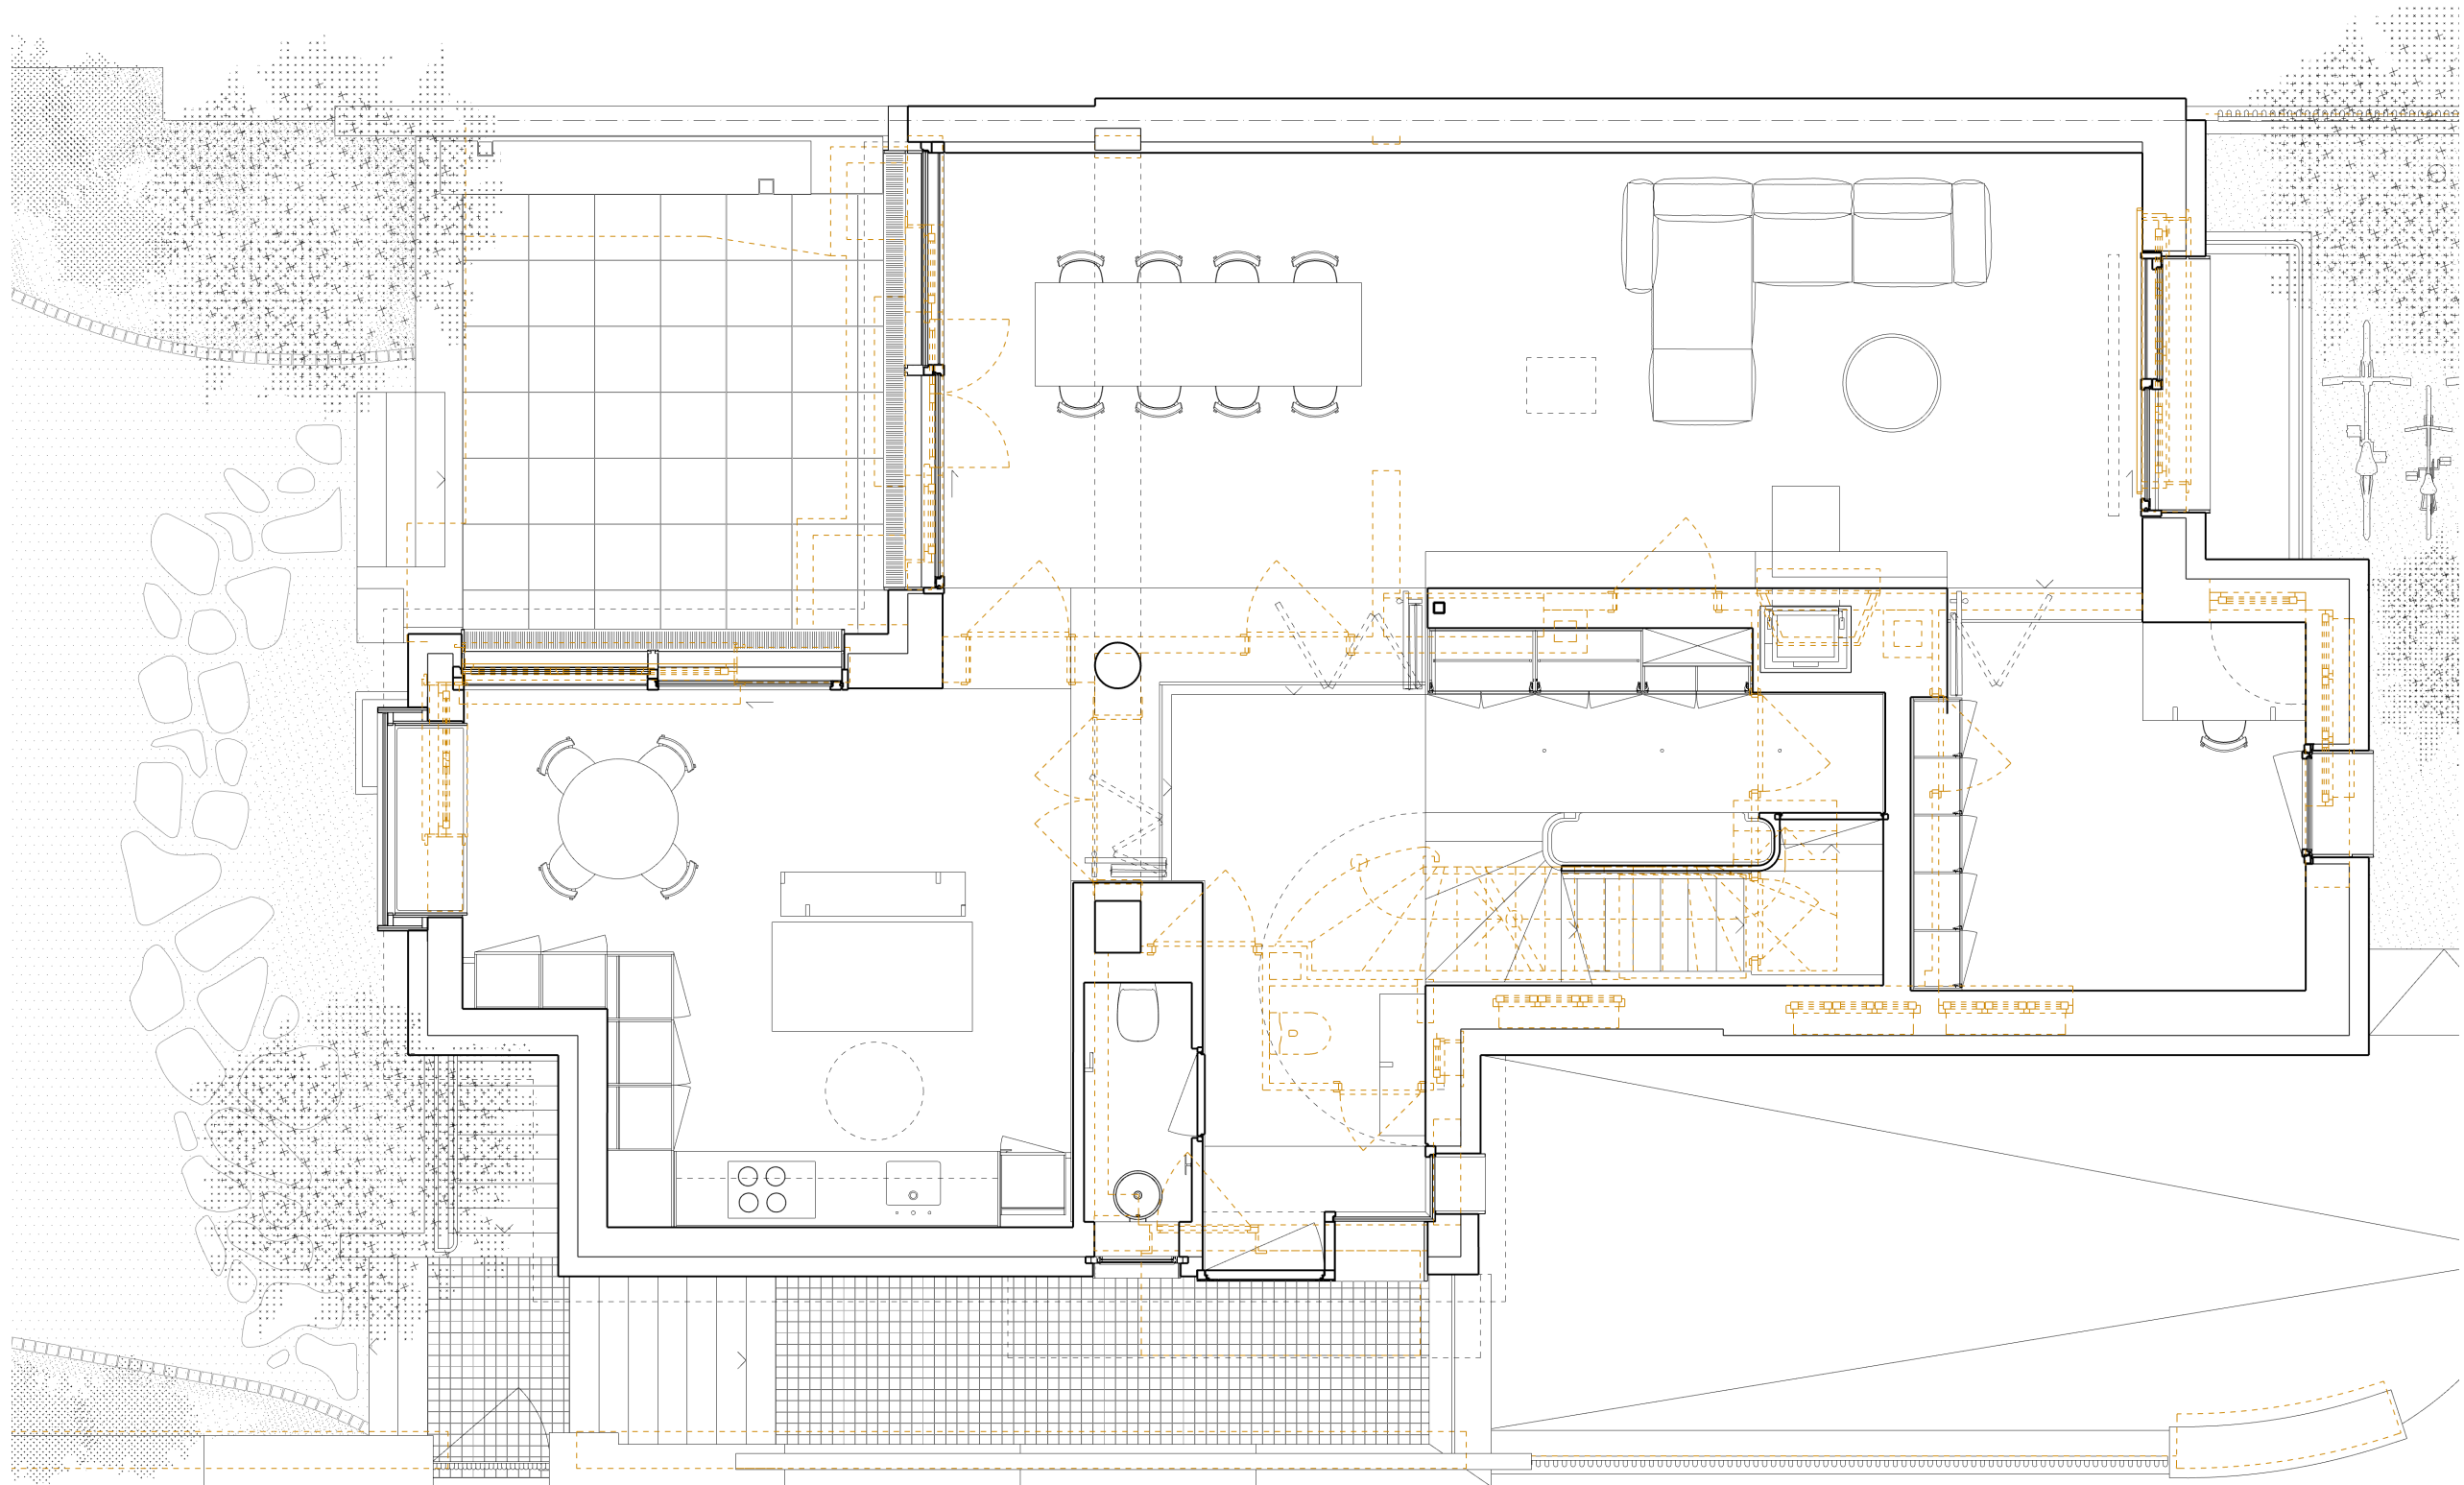

0 1 3



Erdgeschoss