


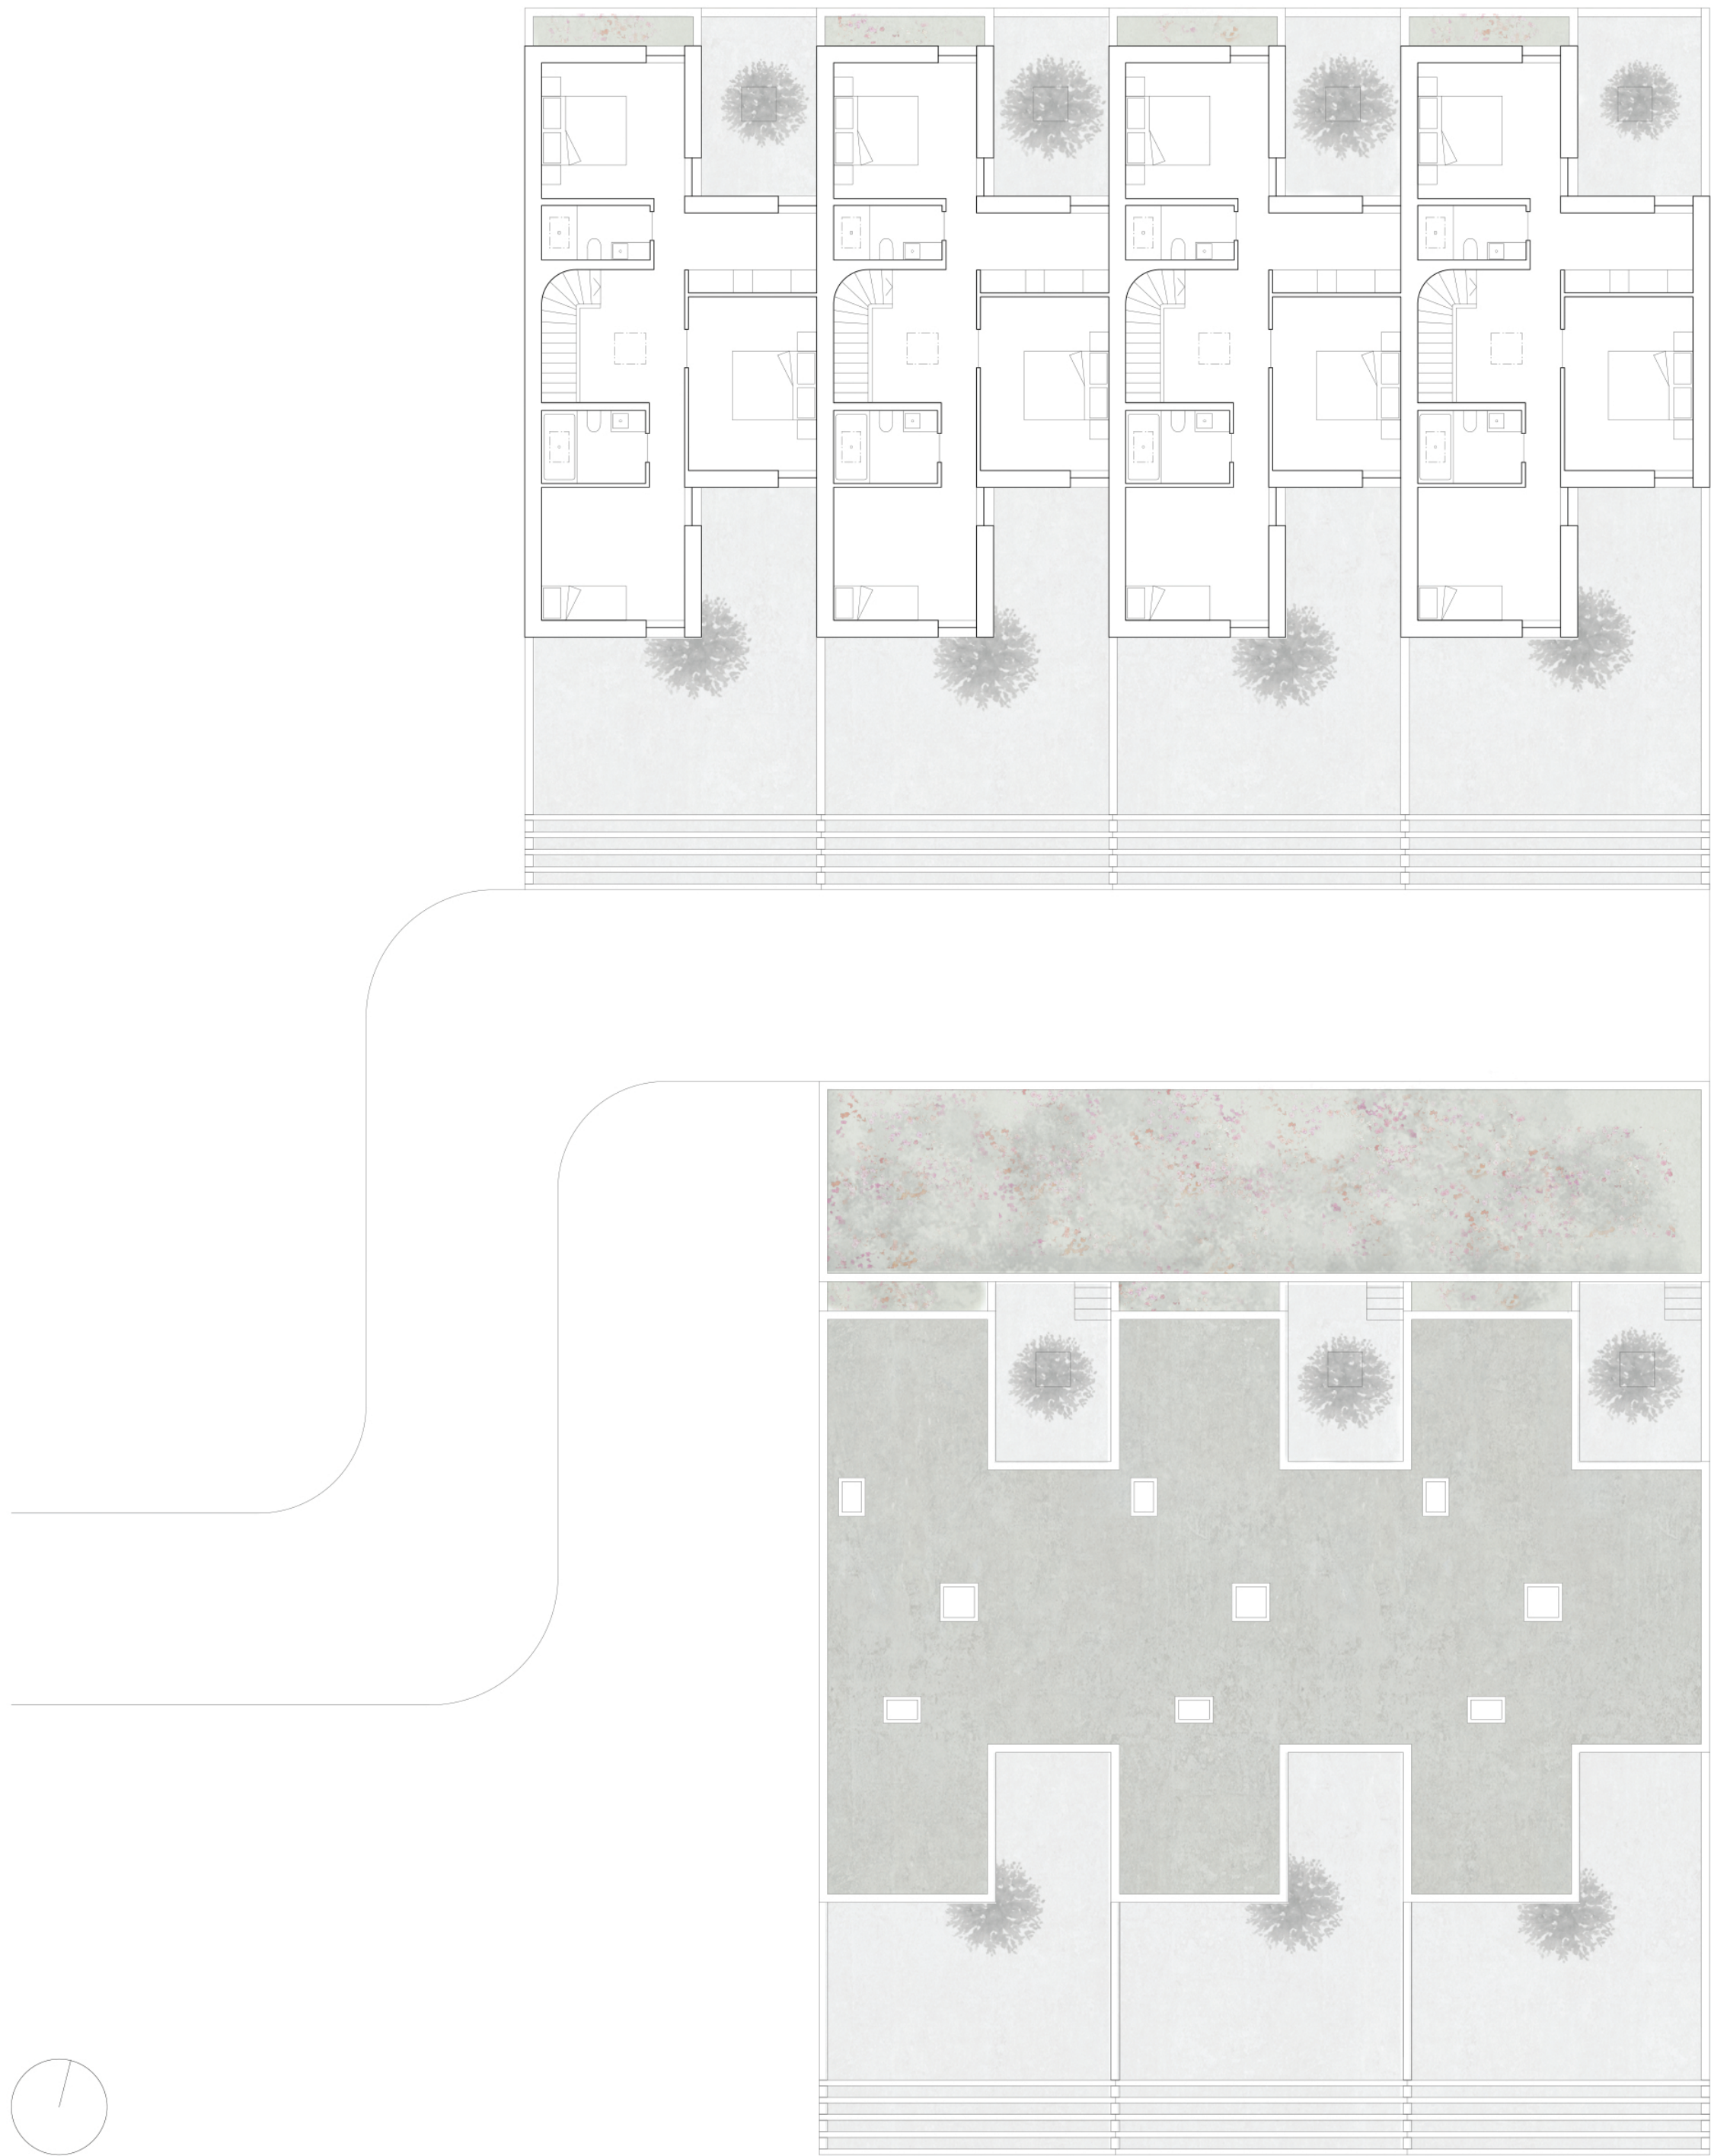

MHPM
Architectes

Les Villas Patios - Corminboeuf
Etagé + 2

0 1 3 6 10 m