


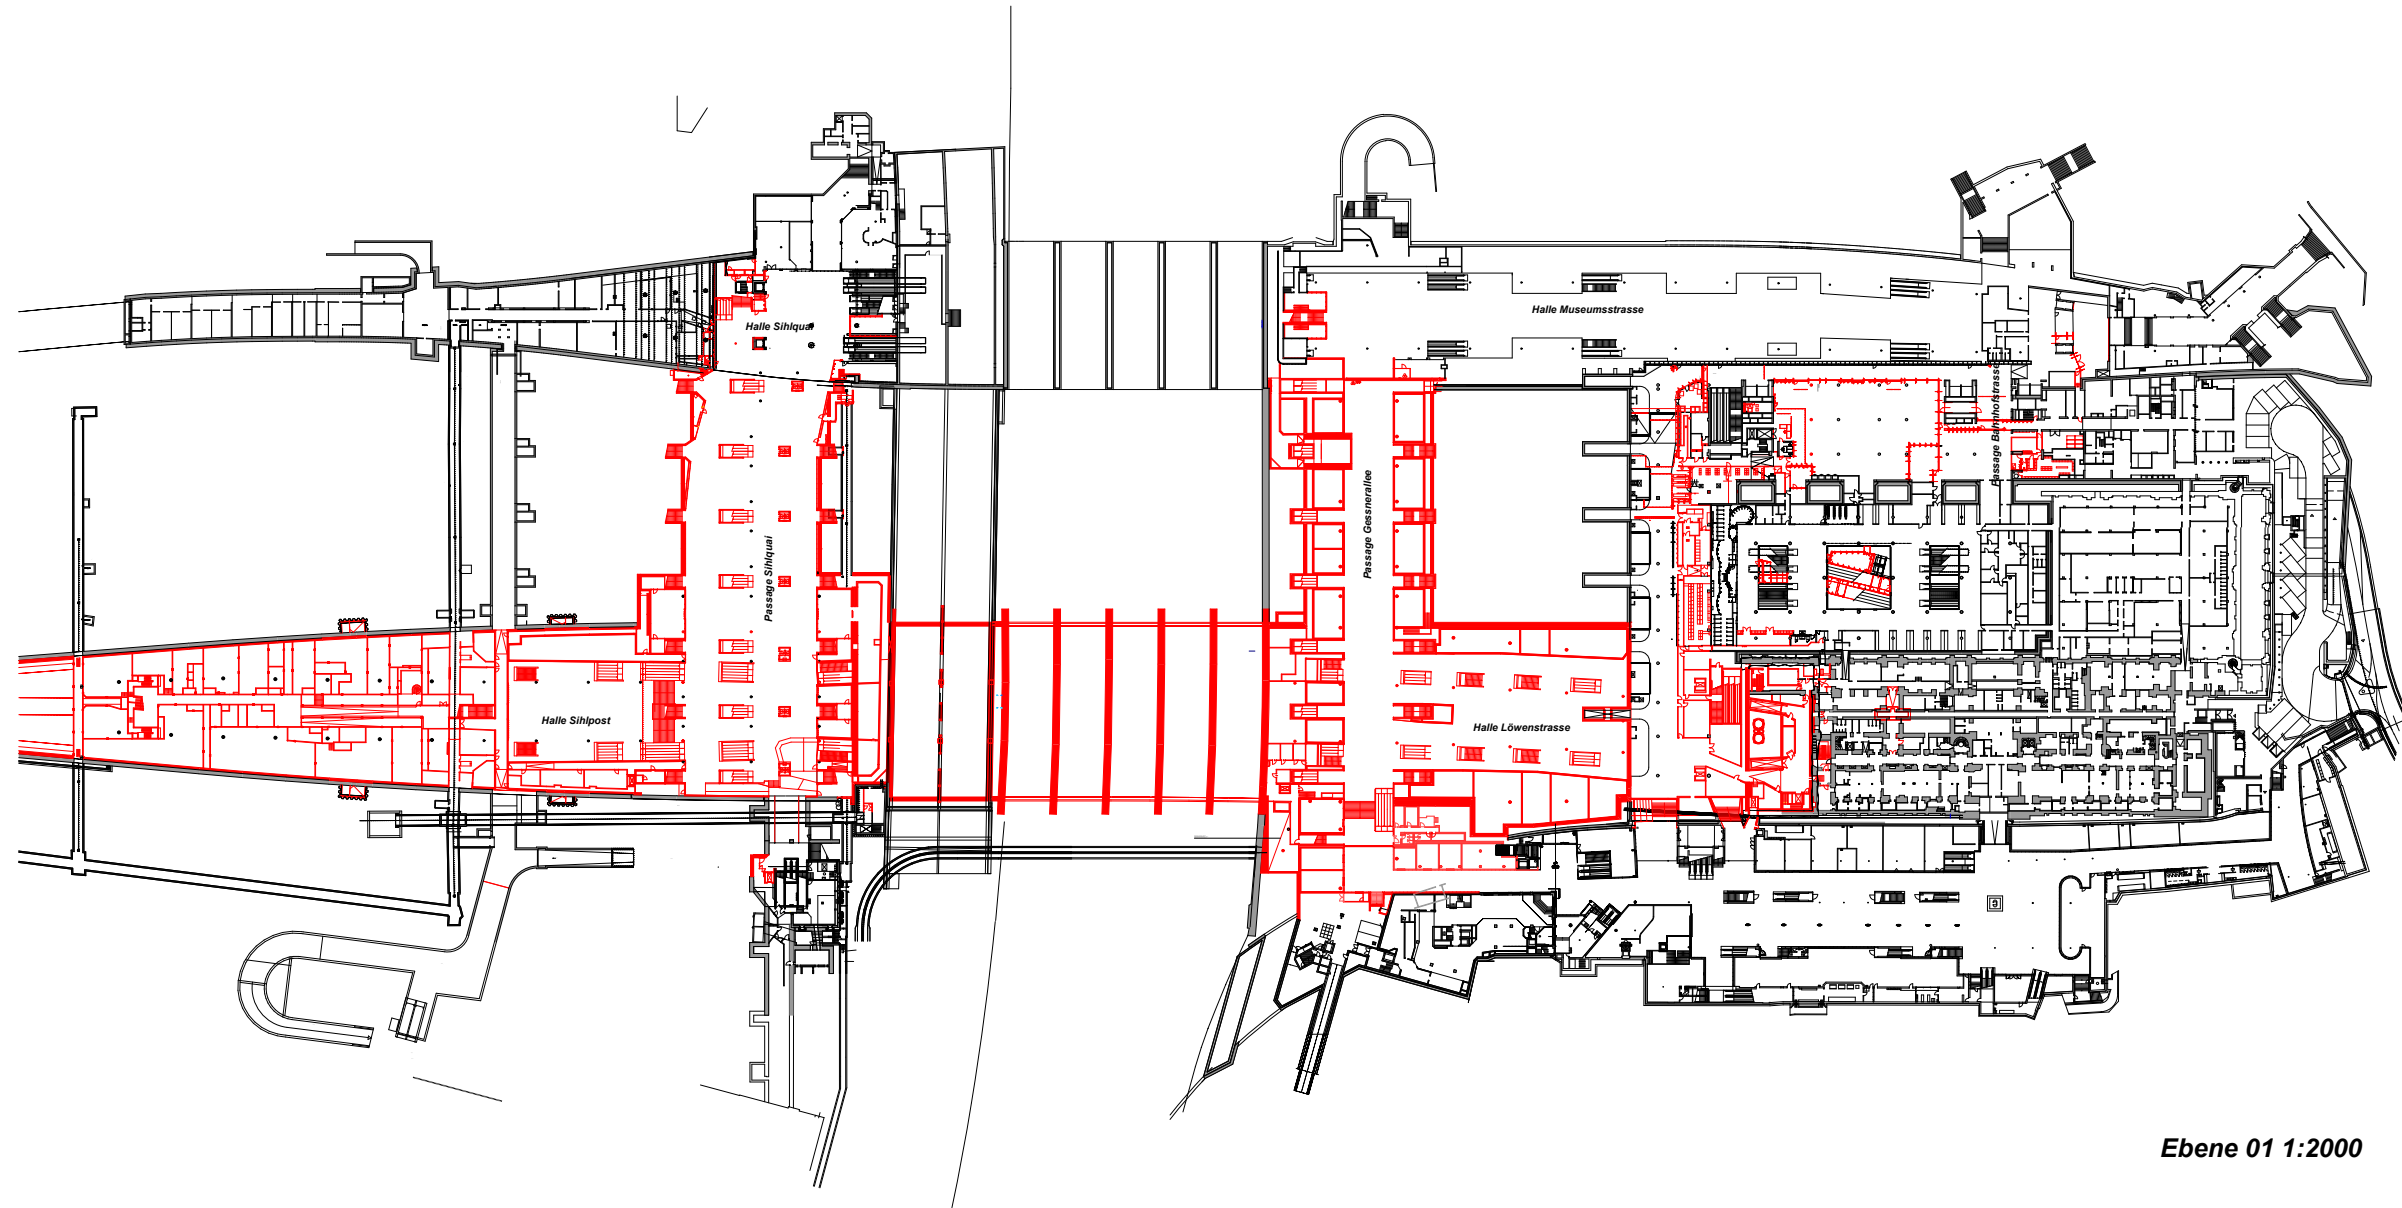

Ebene 01 1:2000