


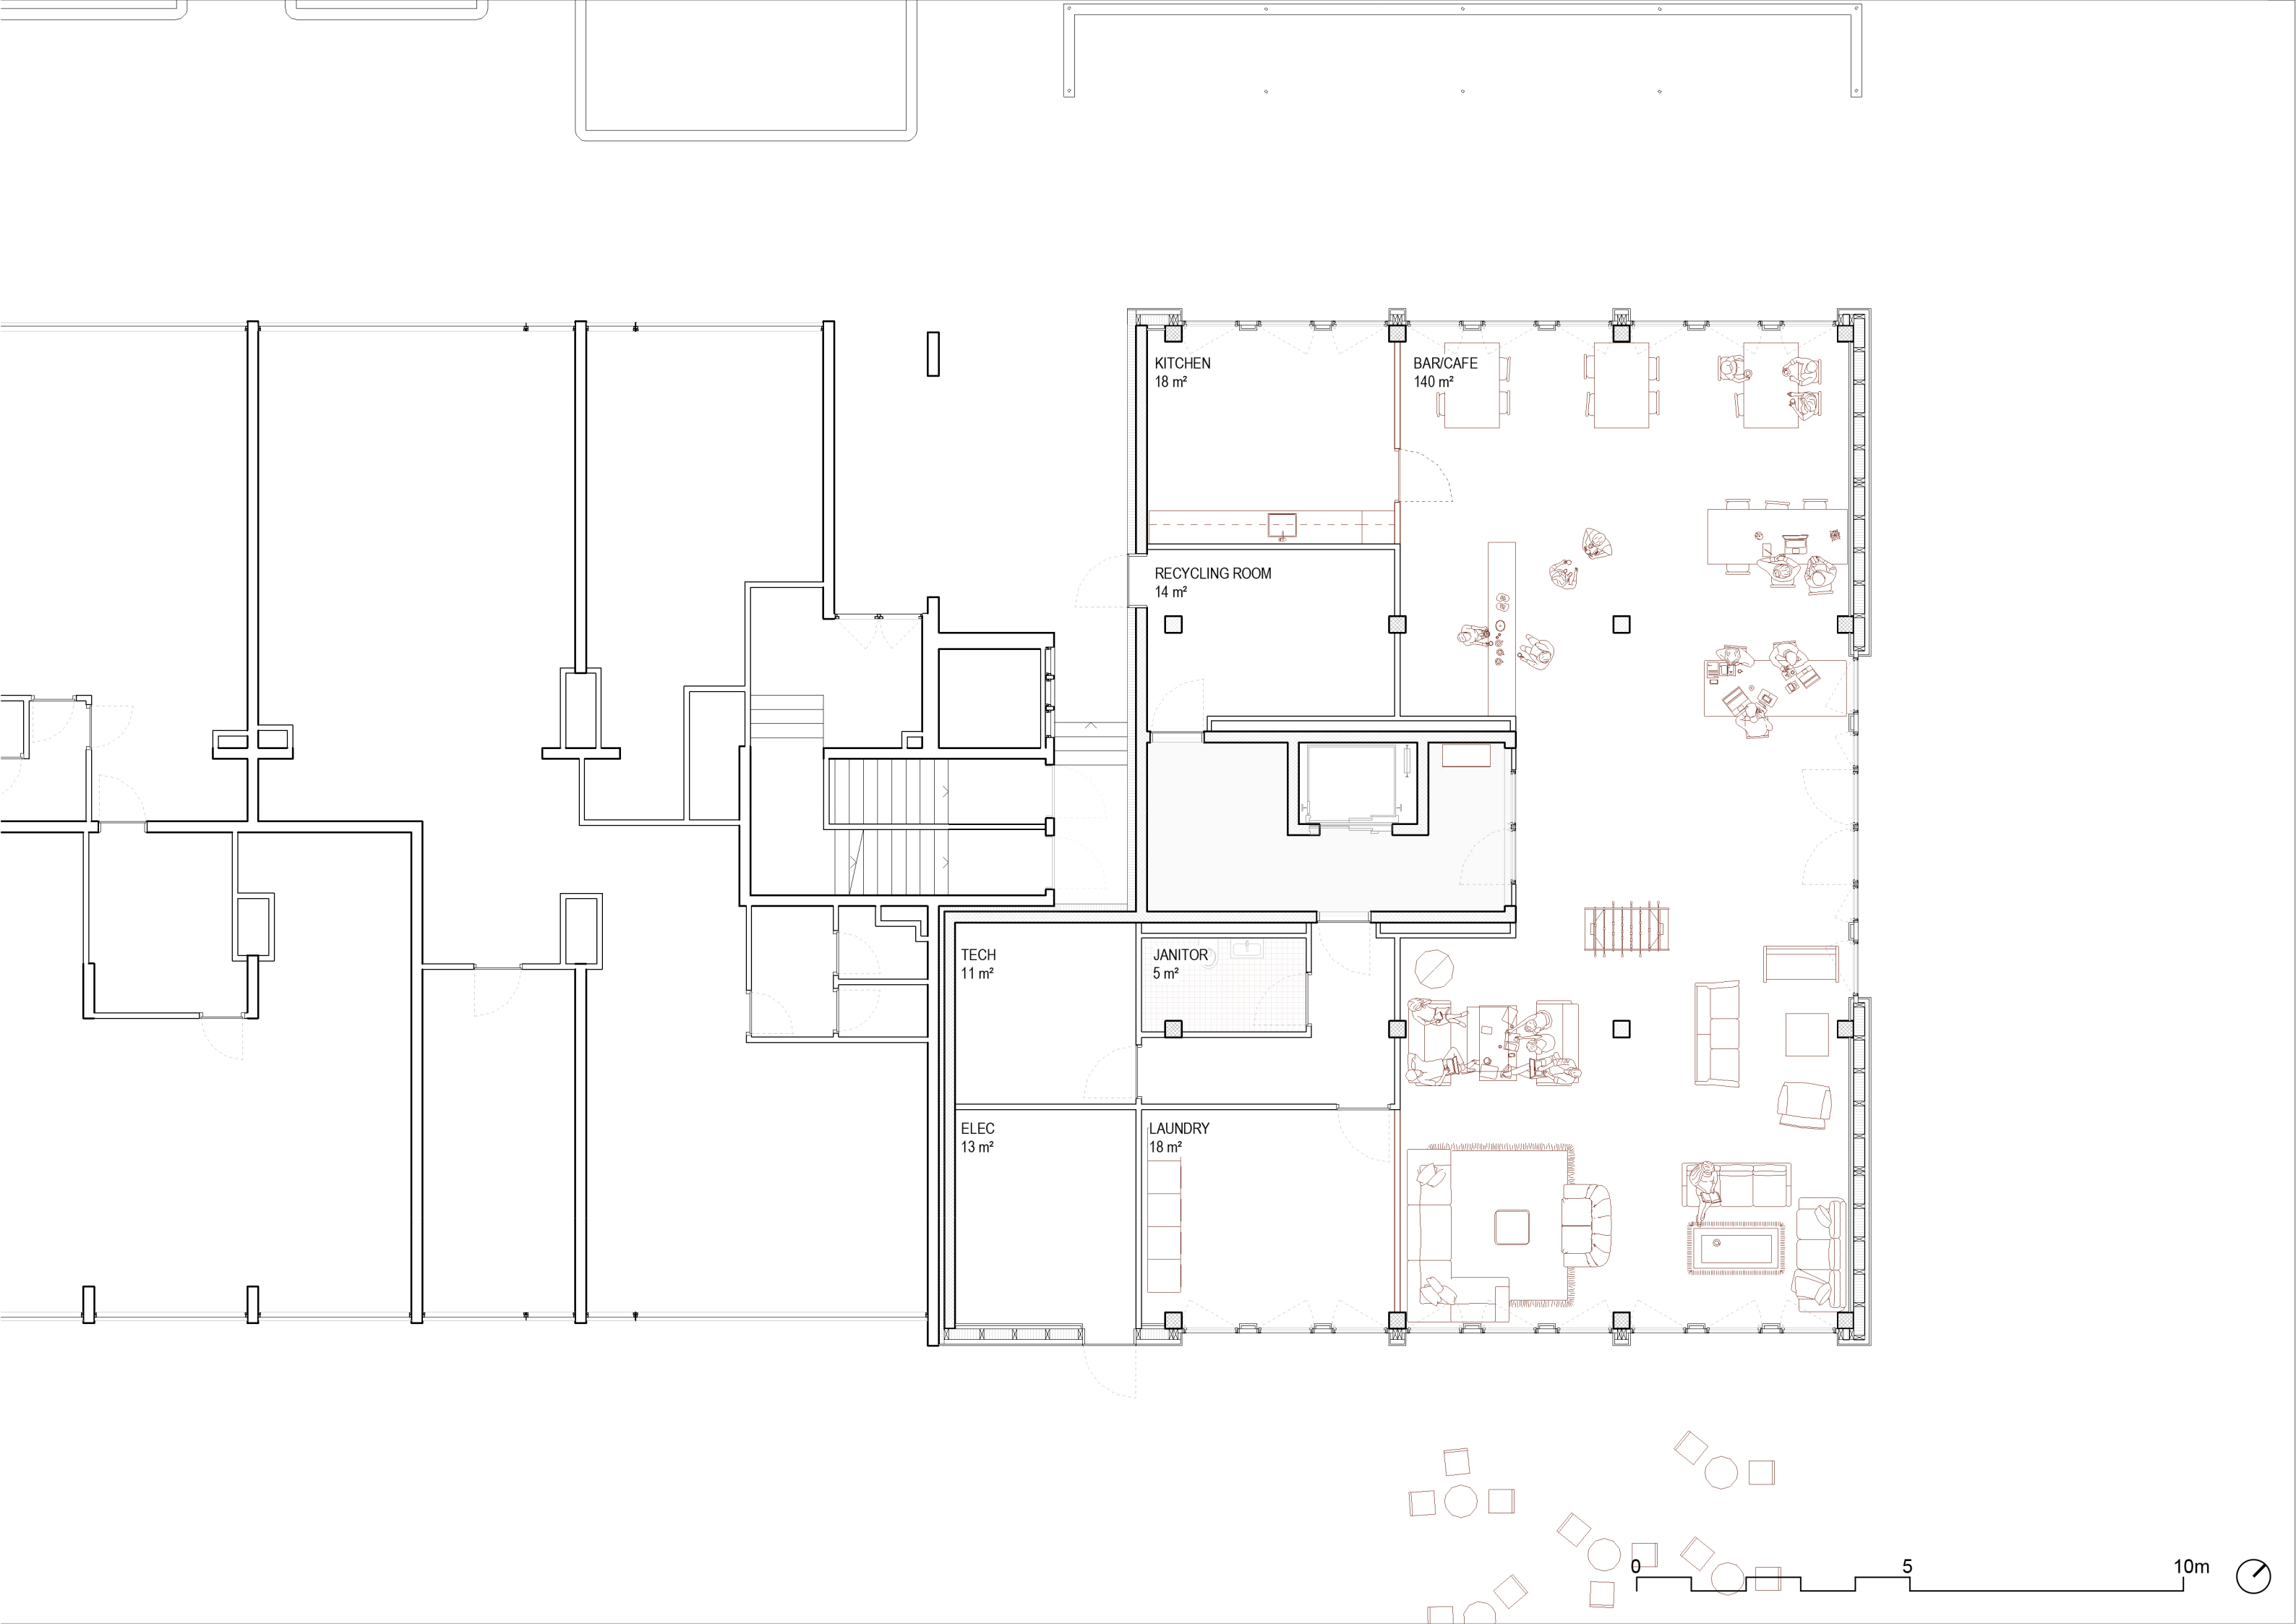

KITCHEN
18 m²

BAR/CAFE
140 m²

RECYCLING ROOM
14 m²

TECH
11 m²

JANITOR
5 m²

ELEC
13 m²

LAUNDRY
18 m²

