




Baufeld C2

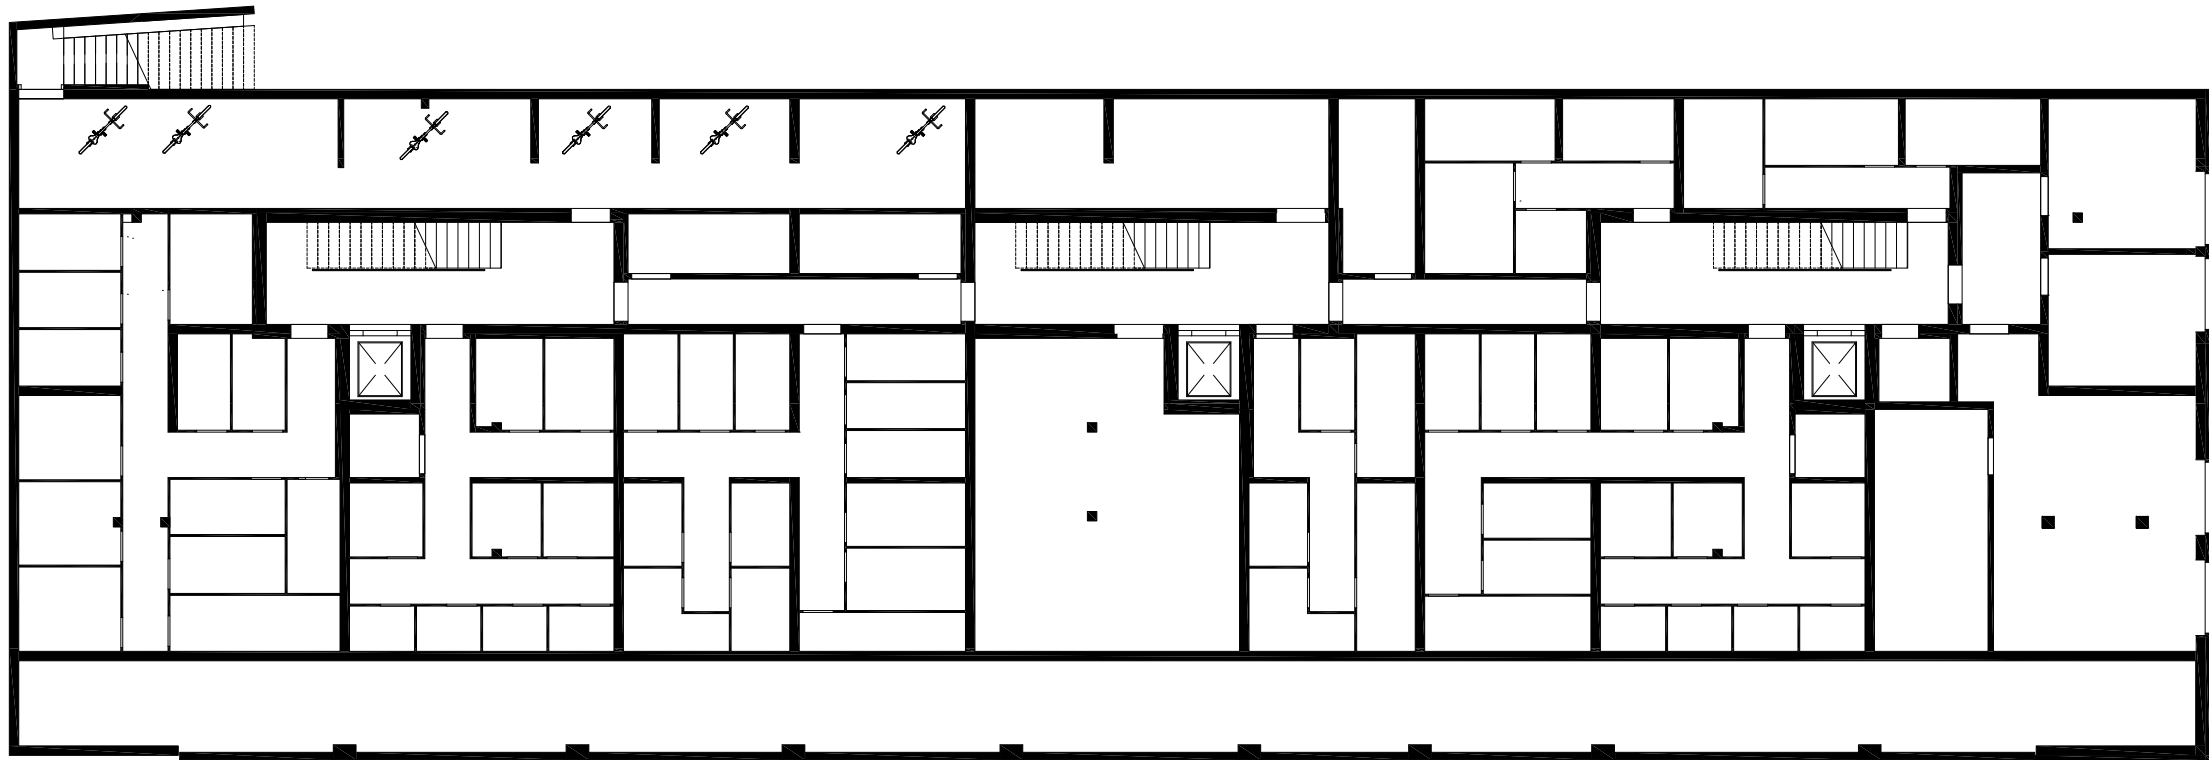

UG1

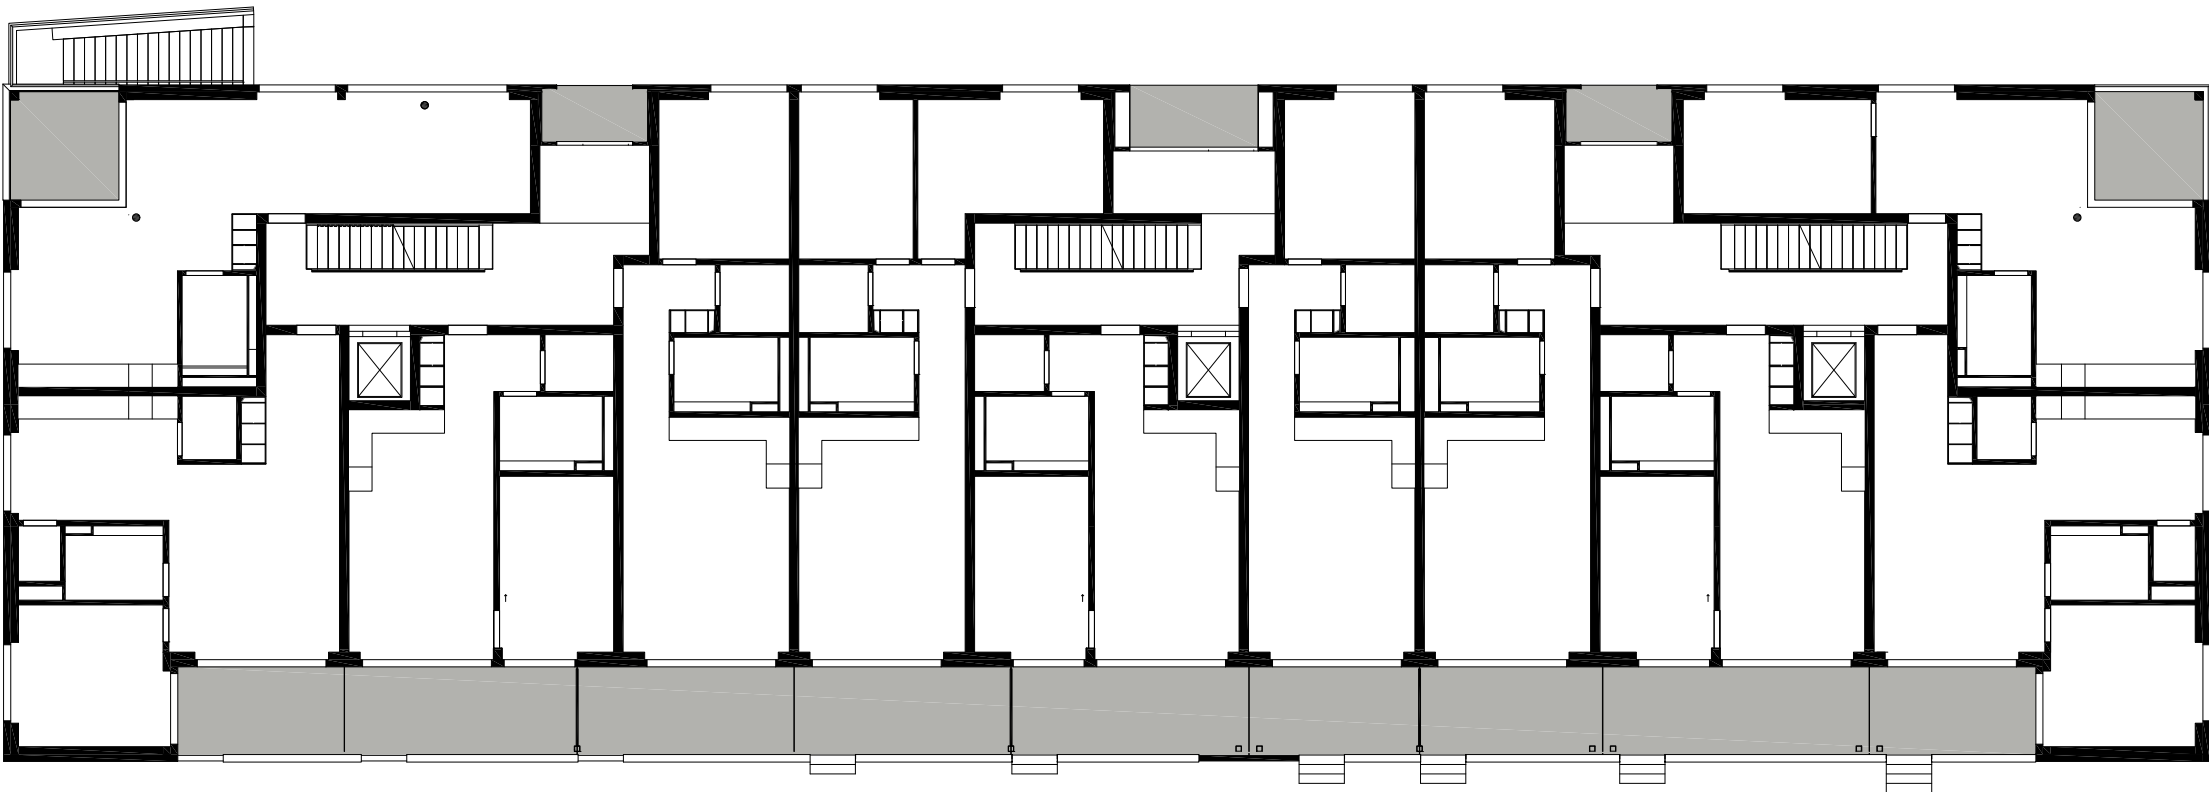

EG

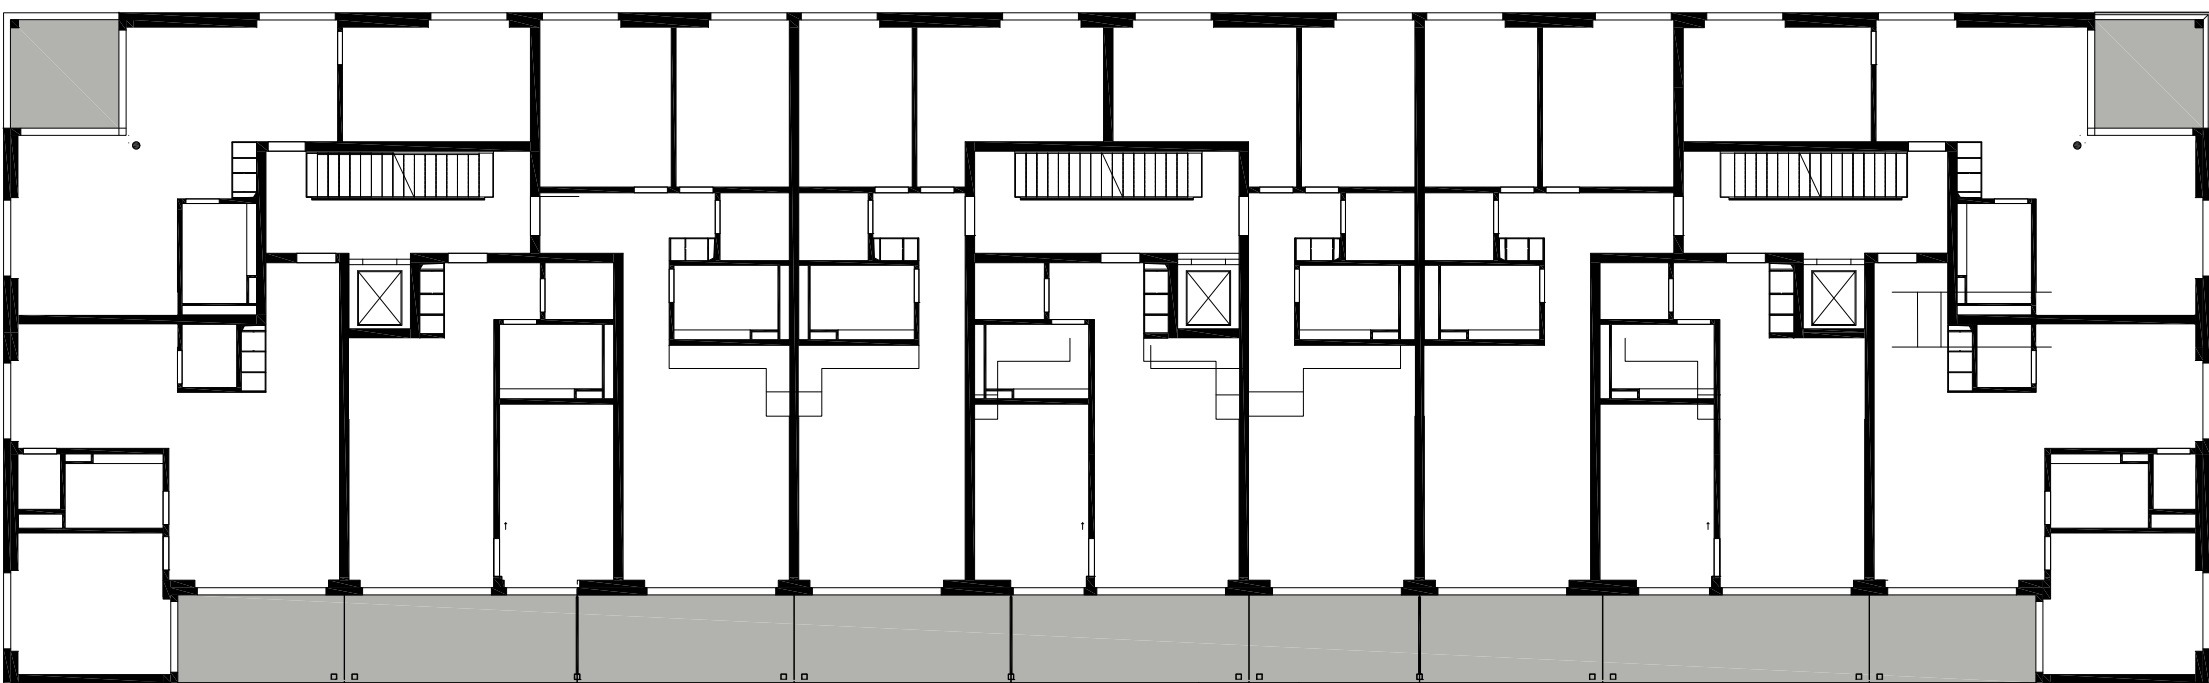

Regelgeschoss