



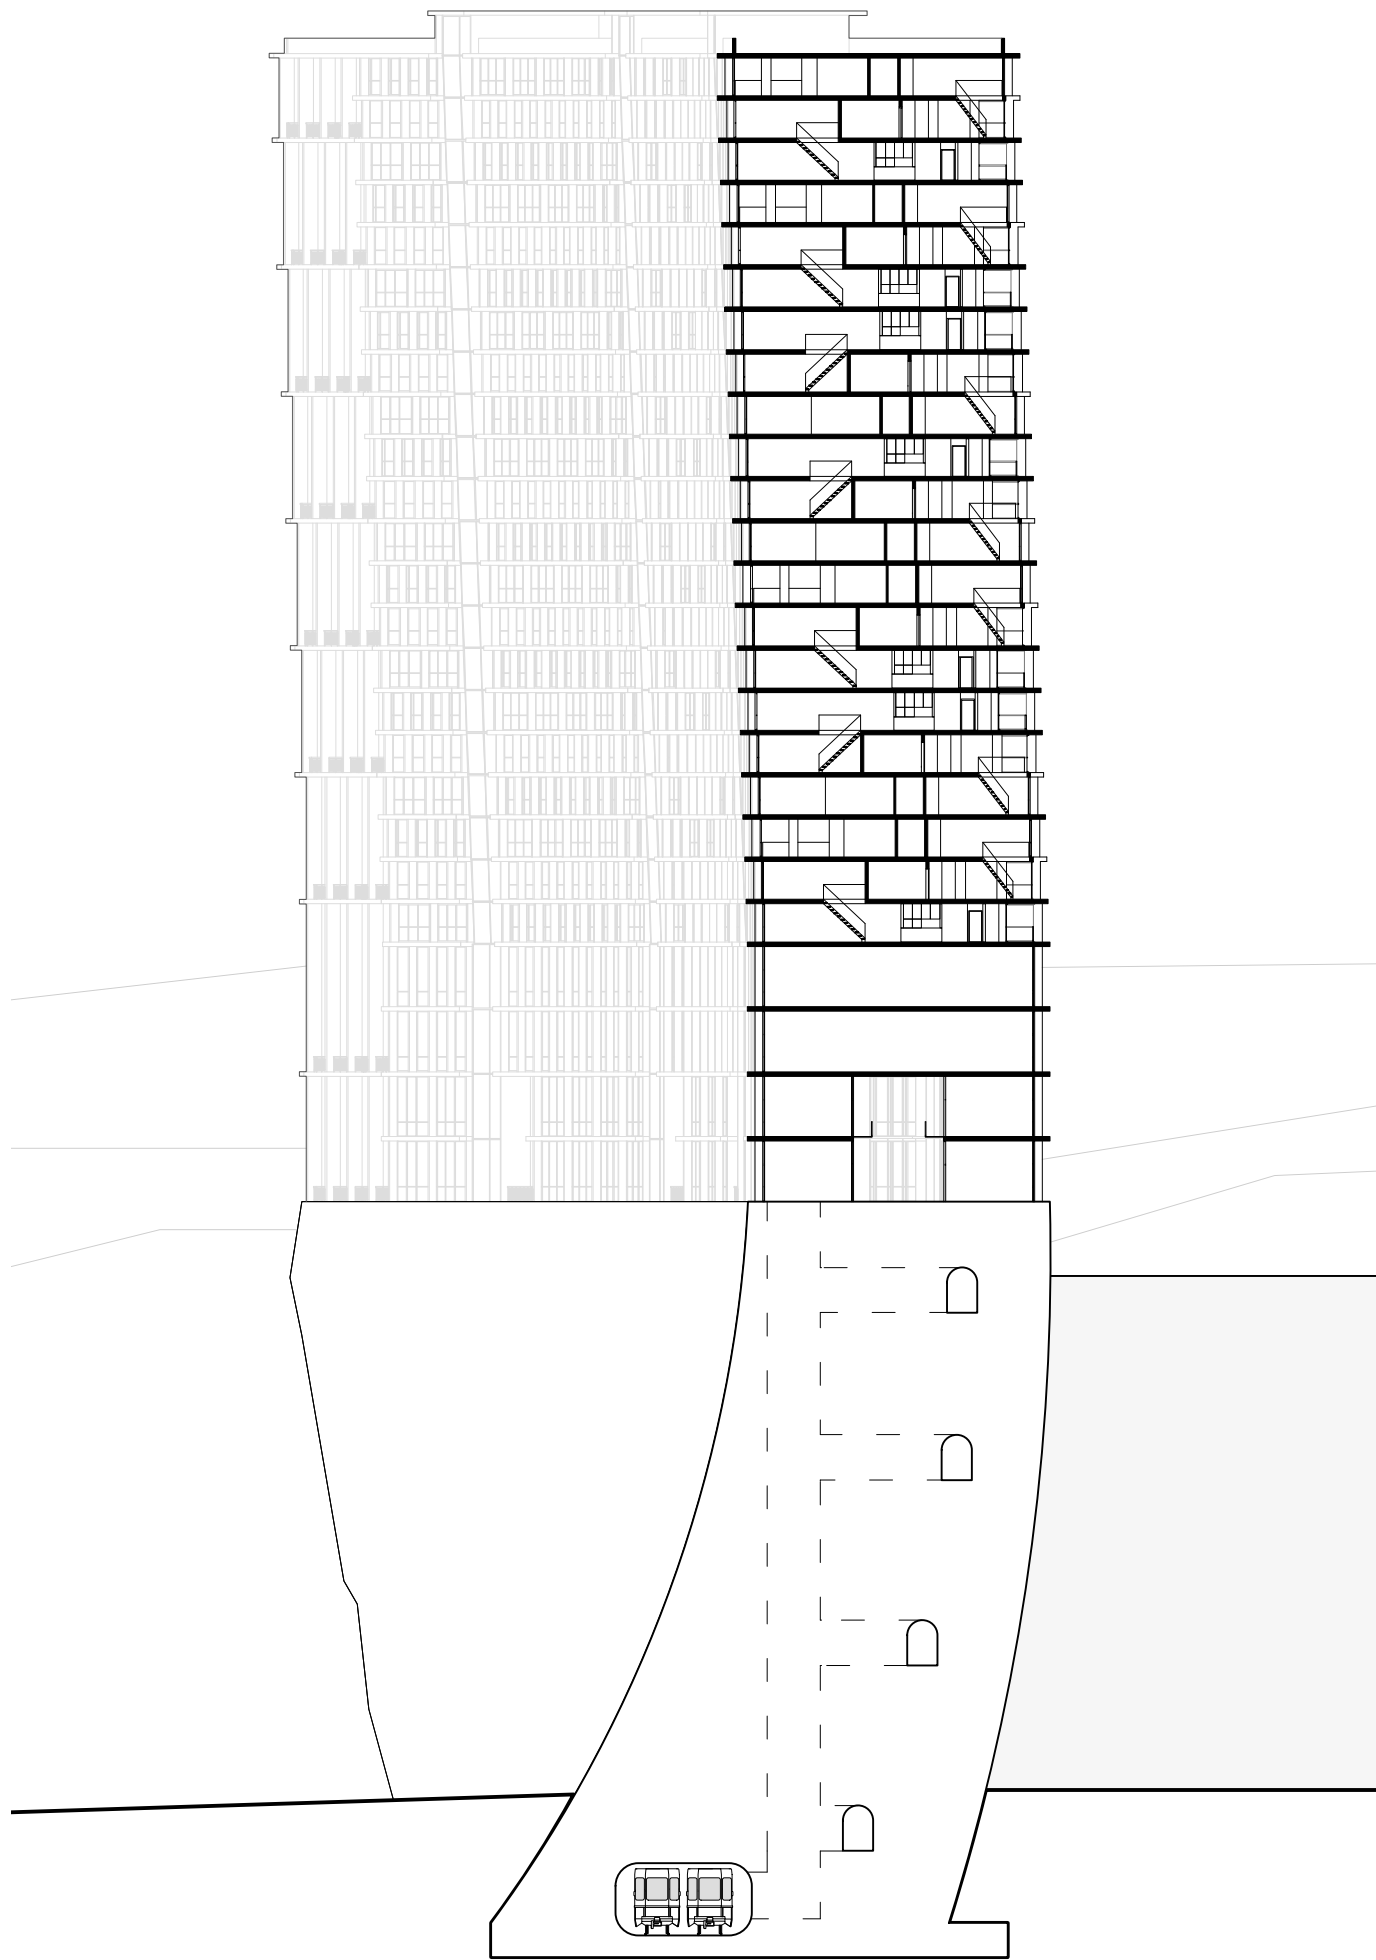

Schnitt A-A 1:500

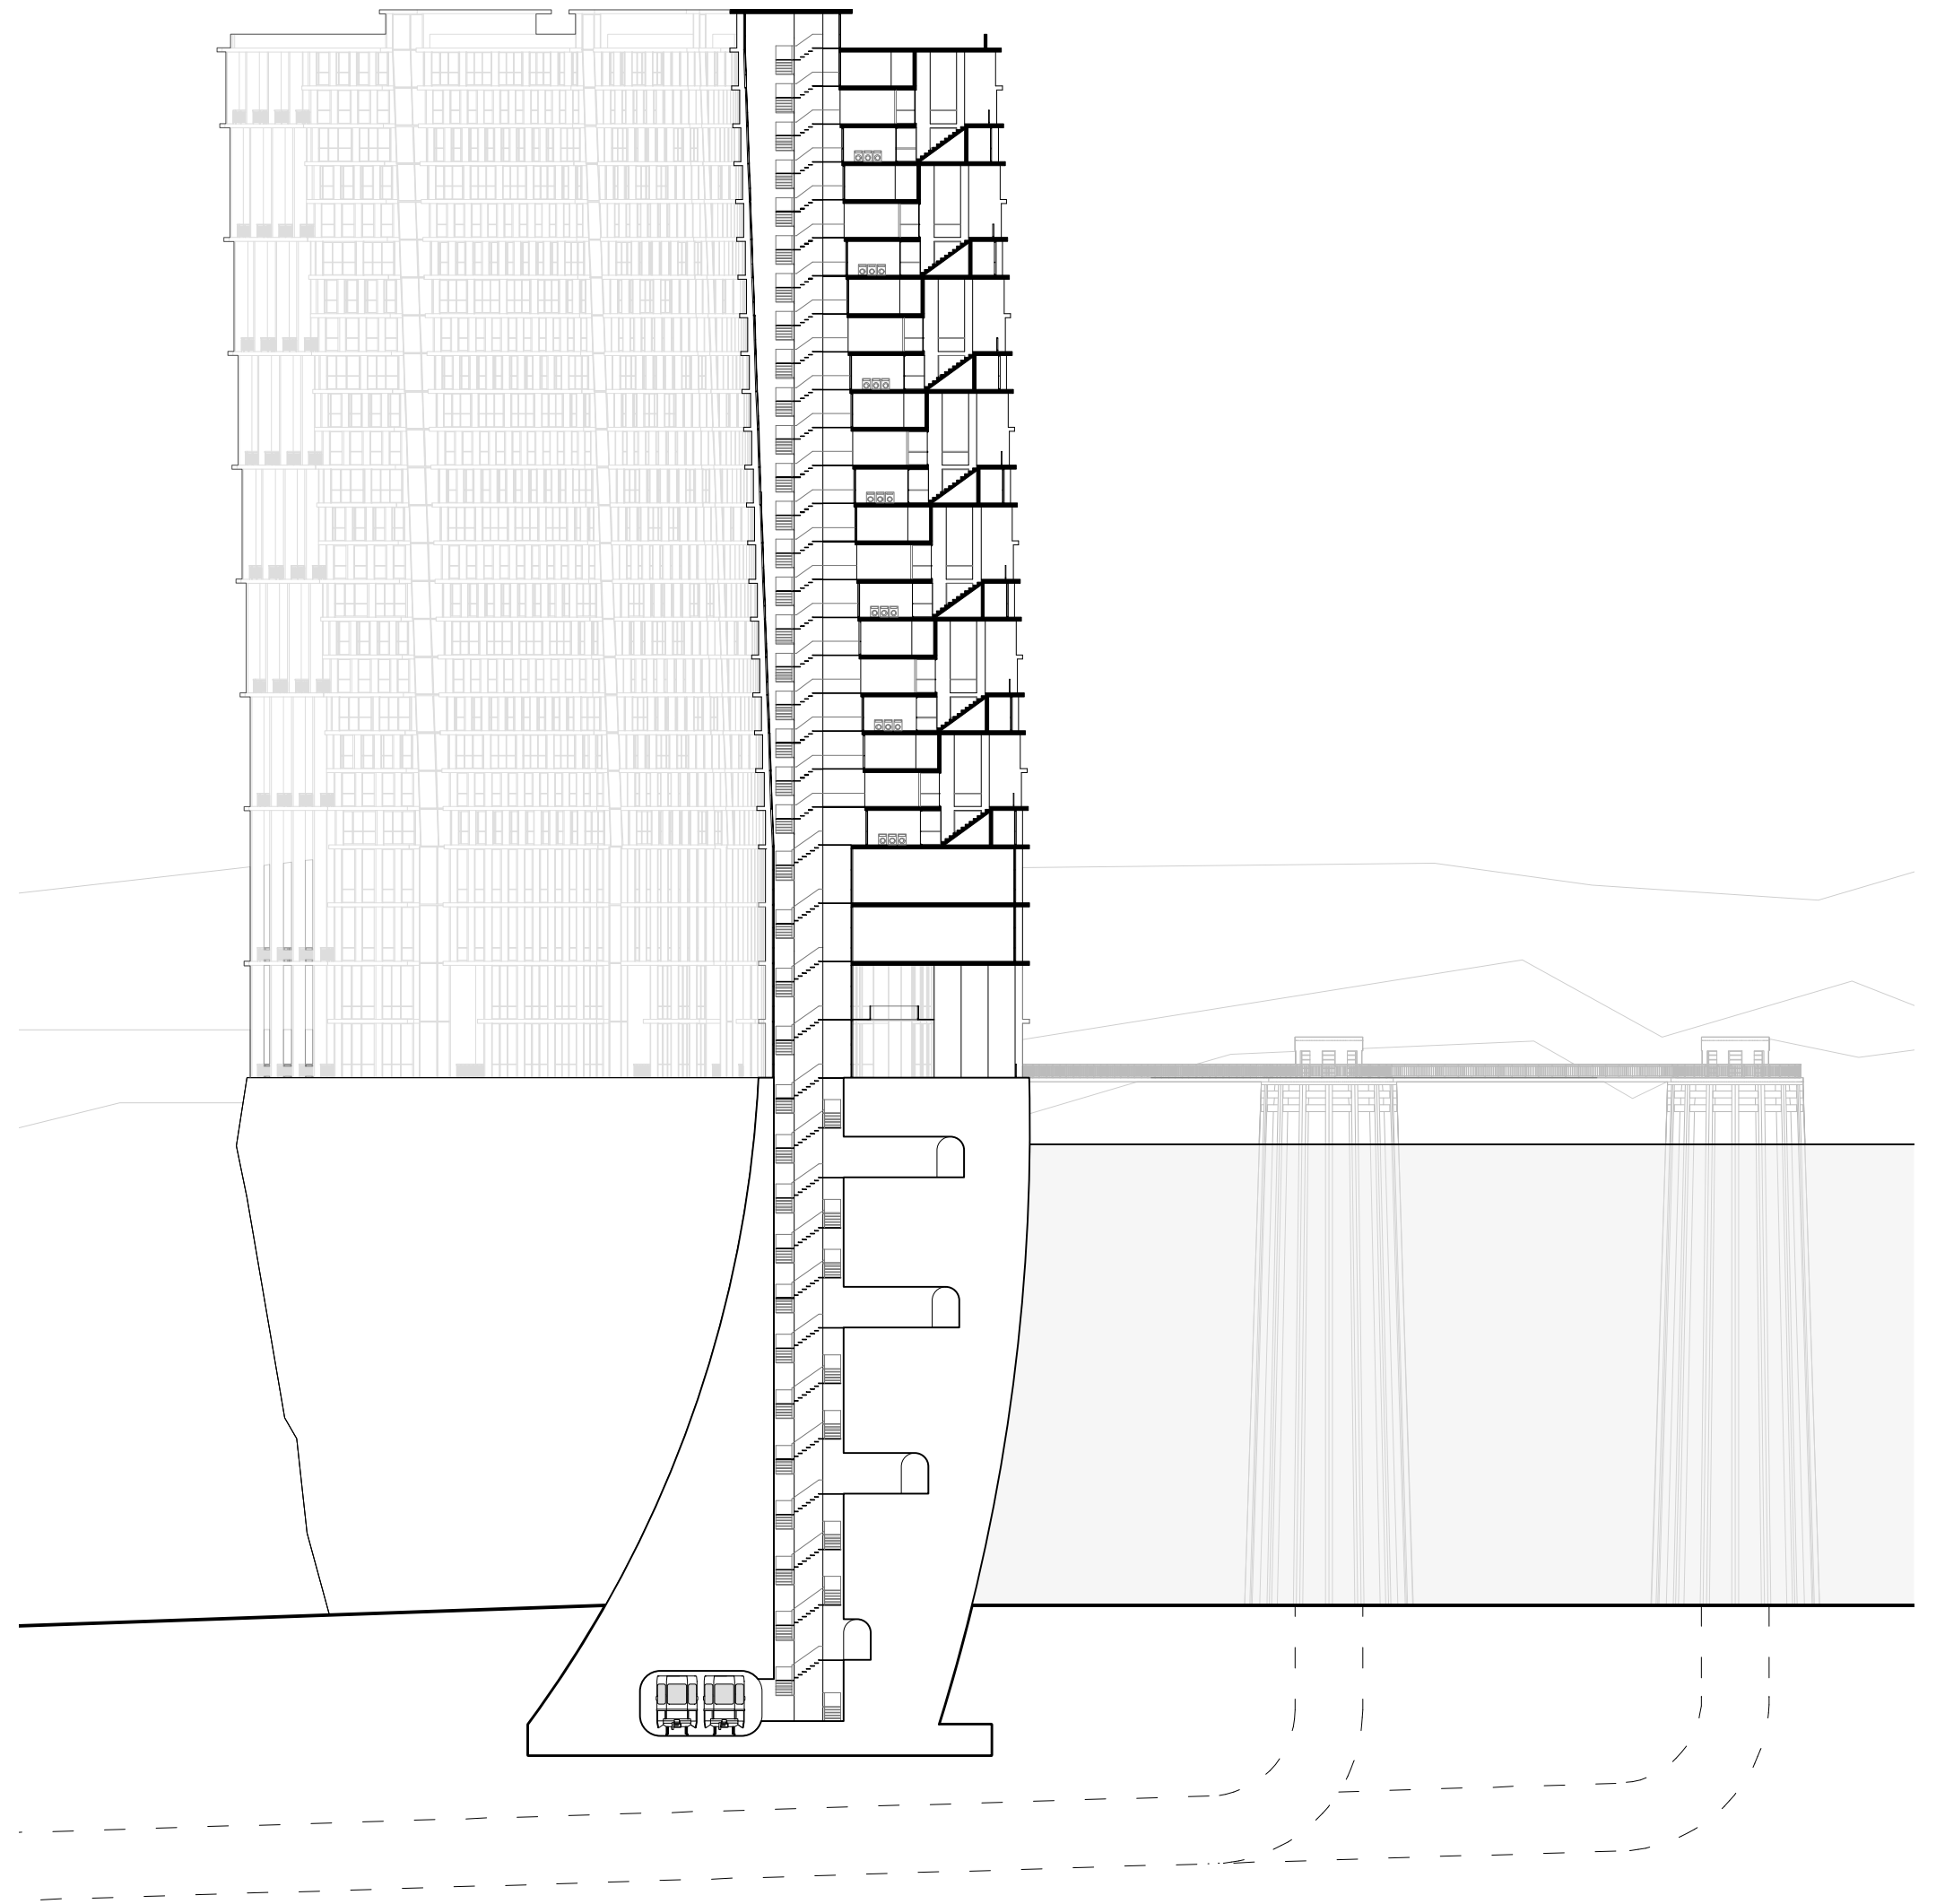

Schnitt B-B 1:500