


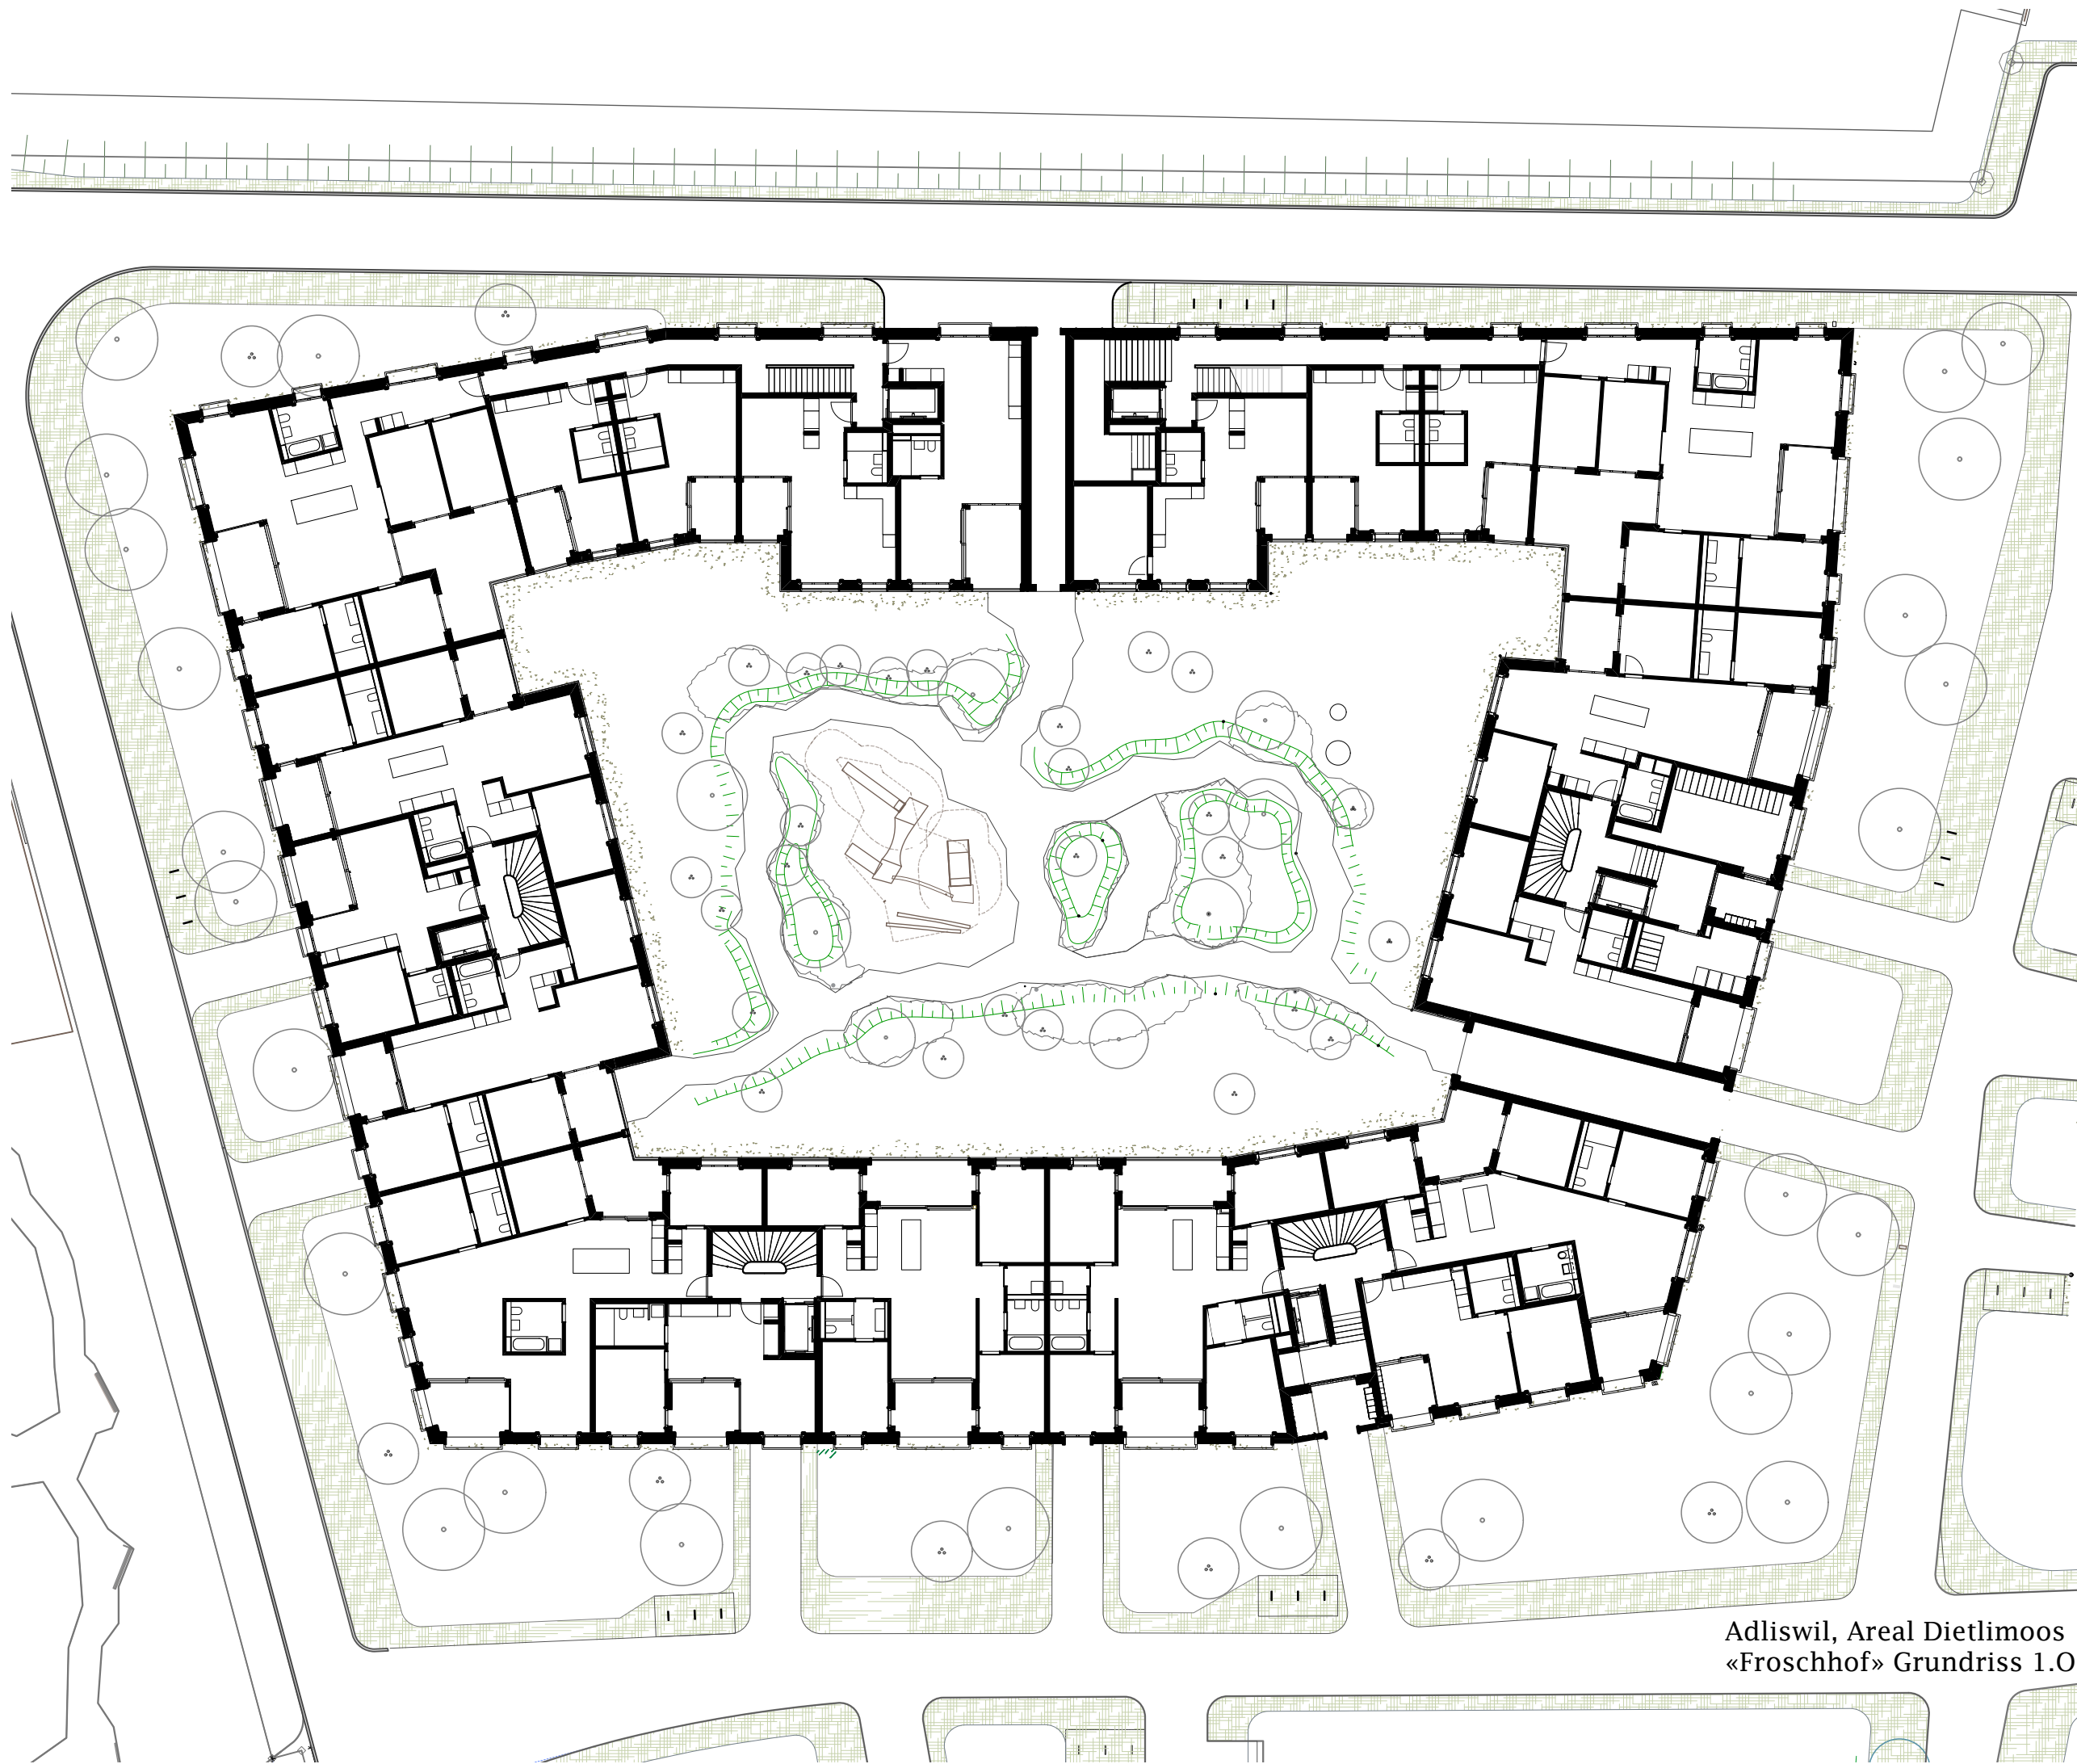

Adliswil, Areal Dietlimoos
«Froschhof» Grundriss 1.OG/EG