


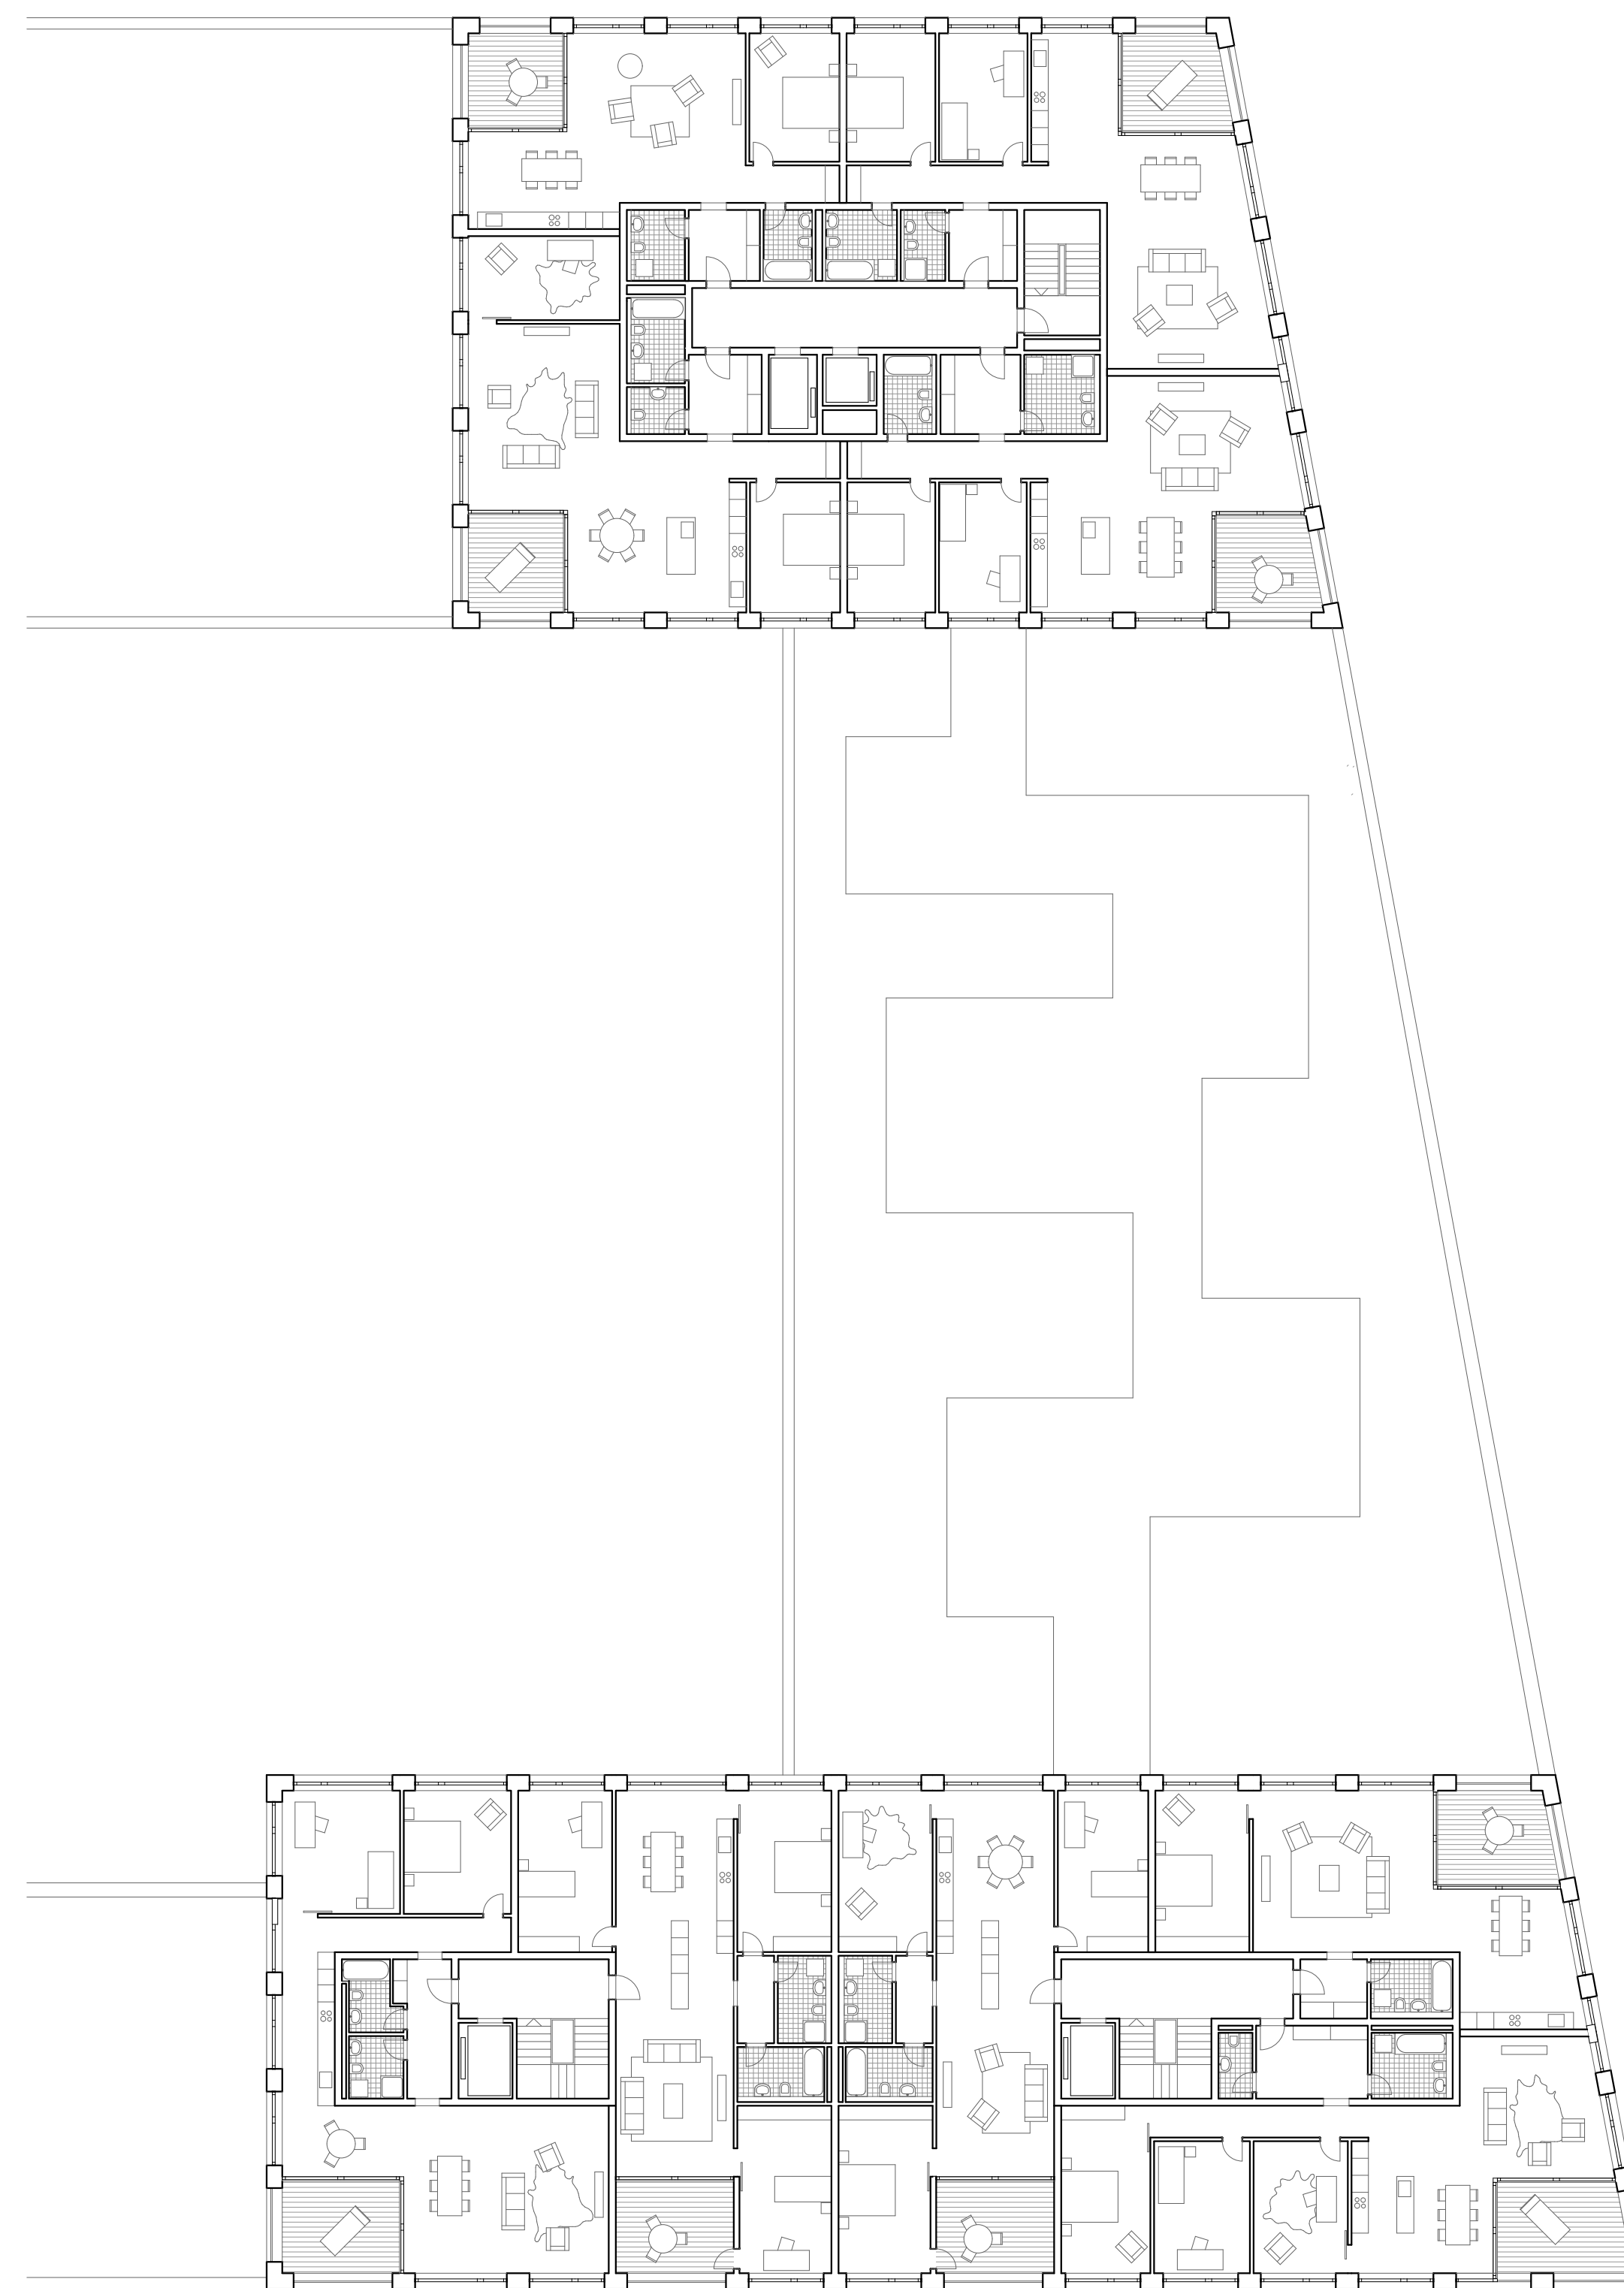

NIVEAU 3 1:200



NIVEAU 4 1:200