




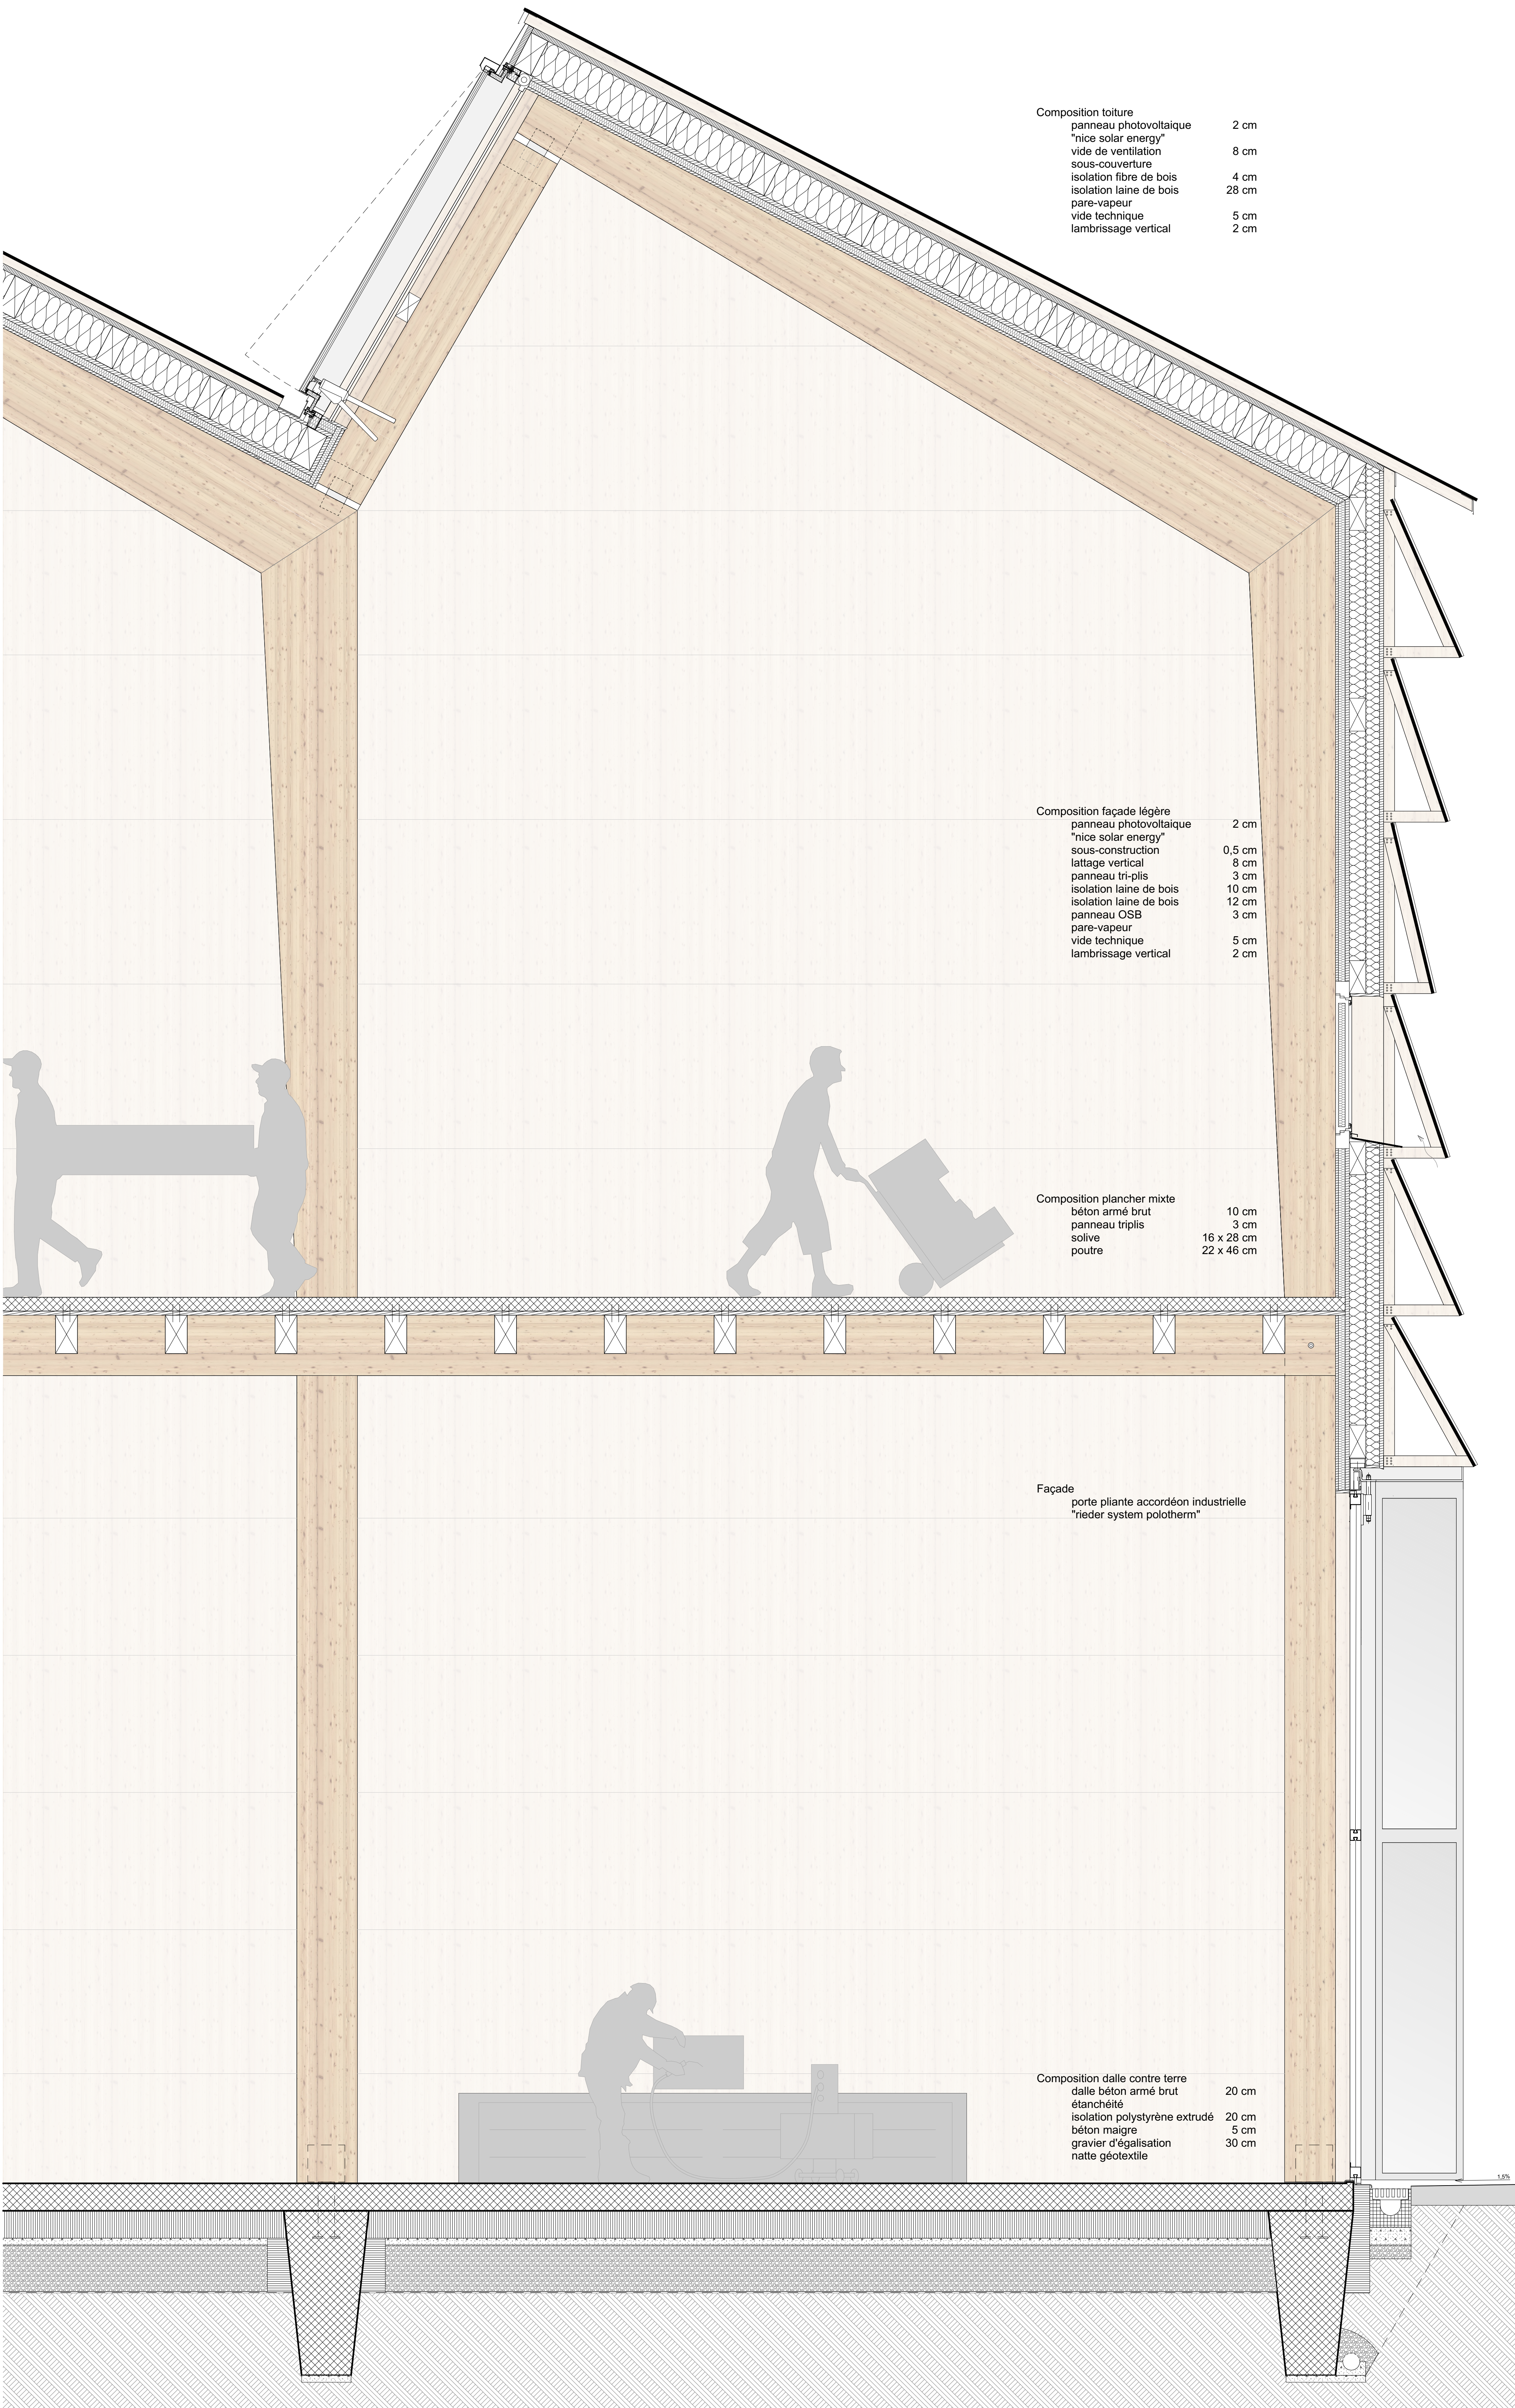

Travée Sud - 1:20

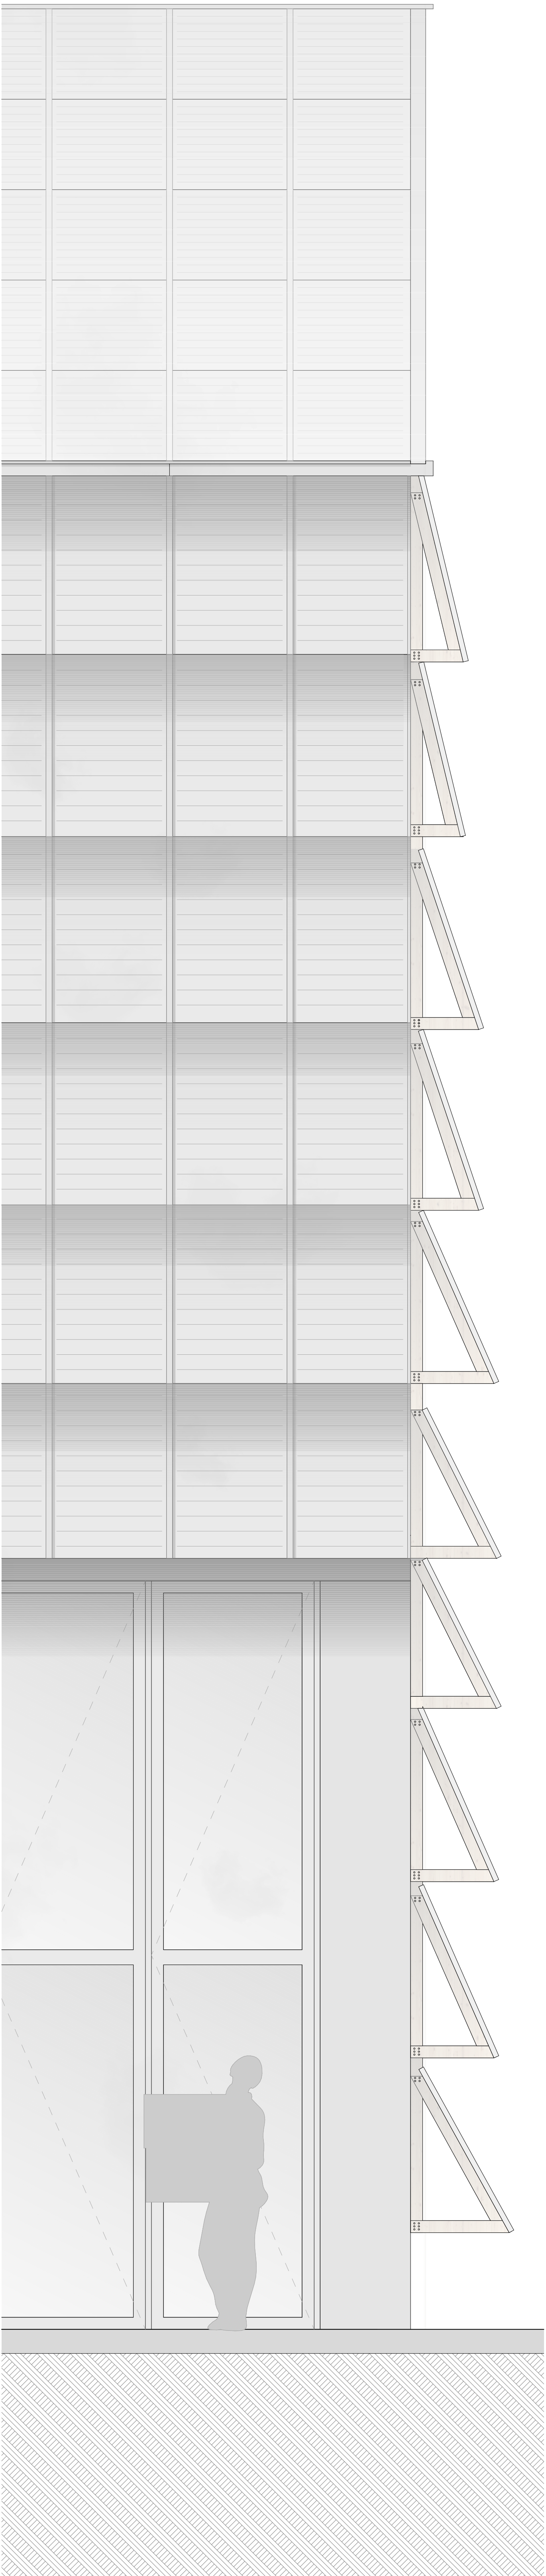

Façade Sud - 1:20

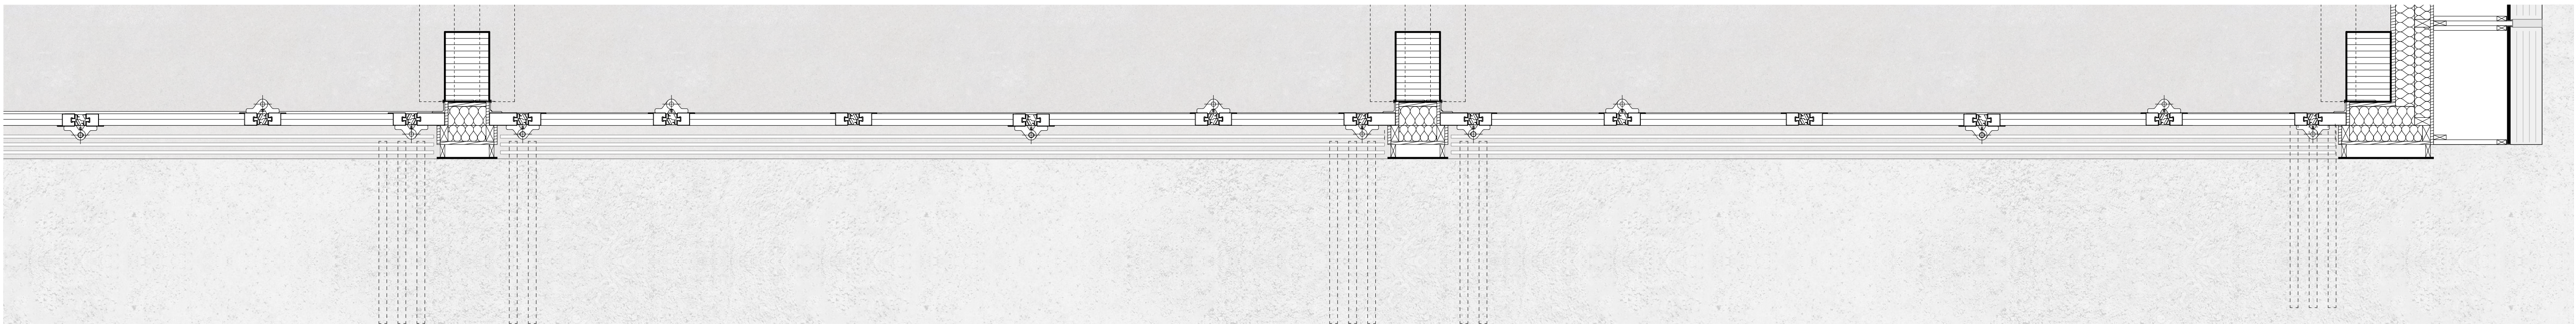

Plan rez - 1:20