


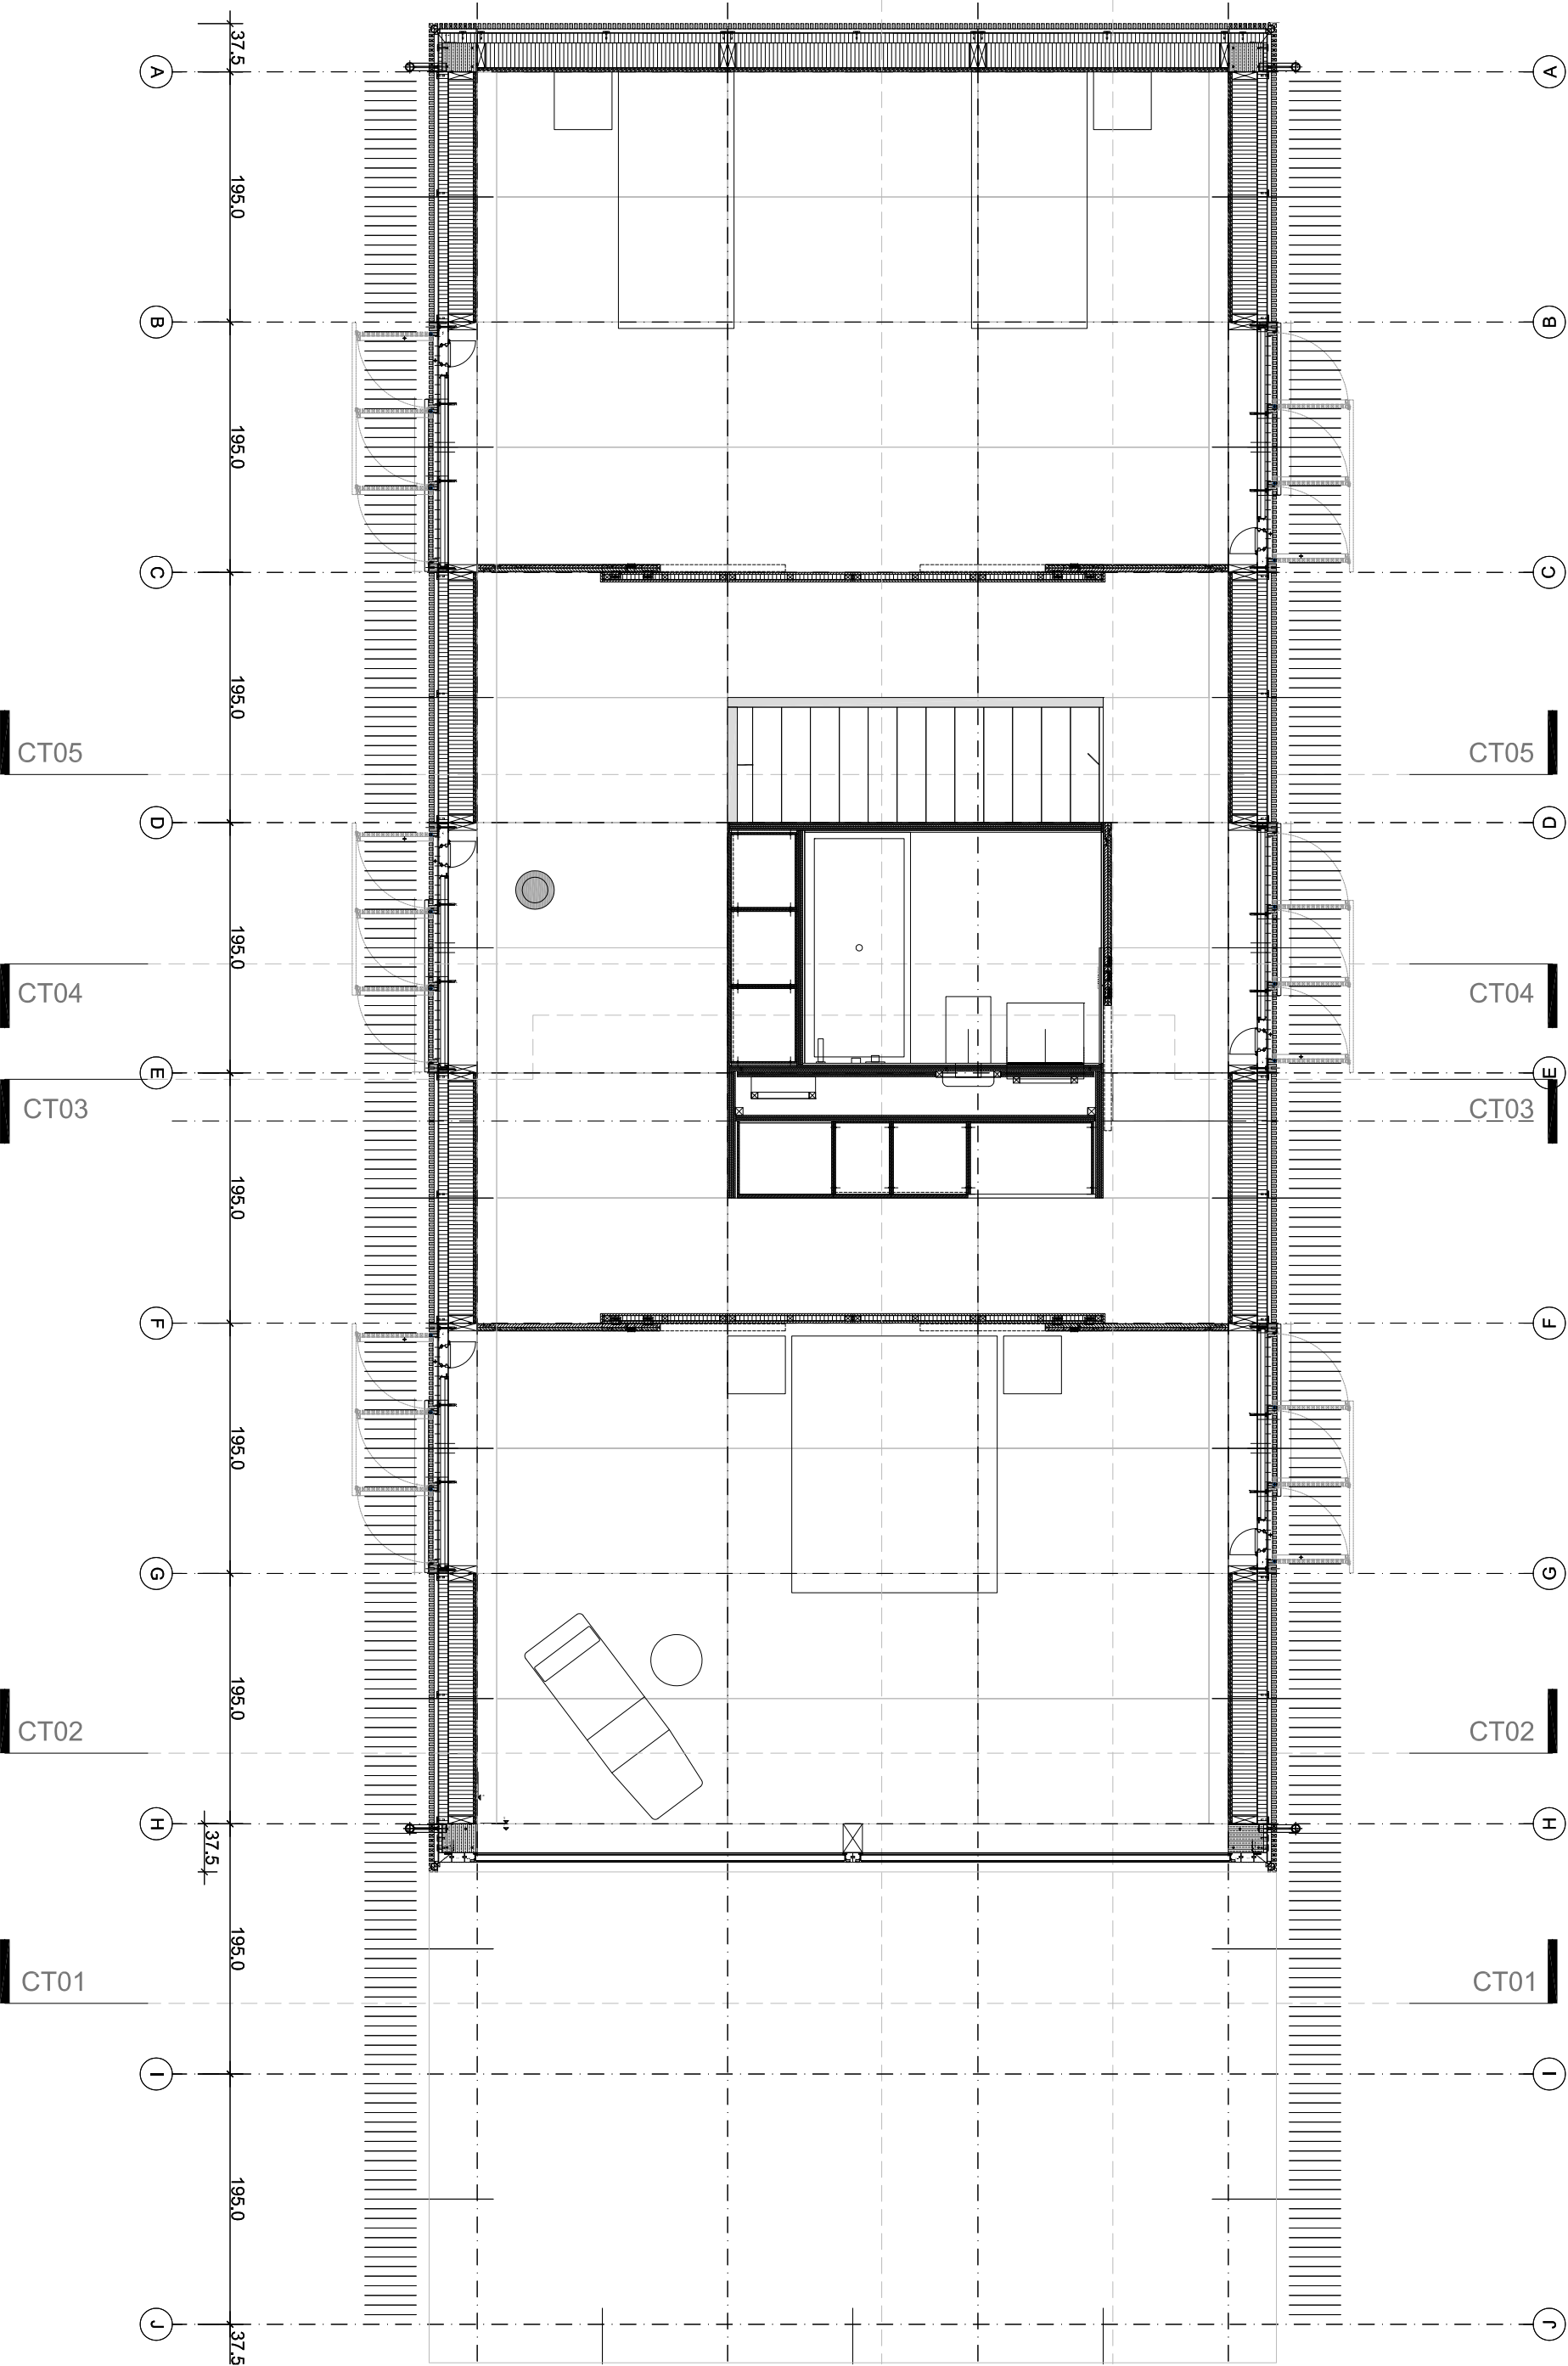

392 / KEIST - HABITATION LOW COST / MURIST / PARCELLE 805					PHASE		DIMENSION	ECHELLE	FICHER
VERSION 1 / EMB AFF / DALLE REV / FEN B_EXT					PROJET		A3	50	392_CH01_1C
					NOM DU PLAN		N		
U15 ARCHITECTES					NIVEAU 01		-		
					DESS	CREE LE	MODIFIE LE	IMPRIME LE	DIVERS
UNION 15 - 1800 VEVEY - T 021 / 921 86 36 - F 021 / 921 86 48					AMC	14.06.2016	15.10.19	15.10.2019	-
NOVELLO ELIGIO ARCH EPFL					MIDI 4C - 1800 VEVEY - T 021 / 784 04 09 - F 021 / 921 86 48				