


d c b a

e

e

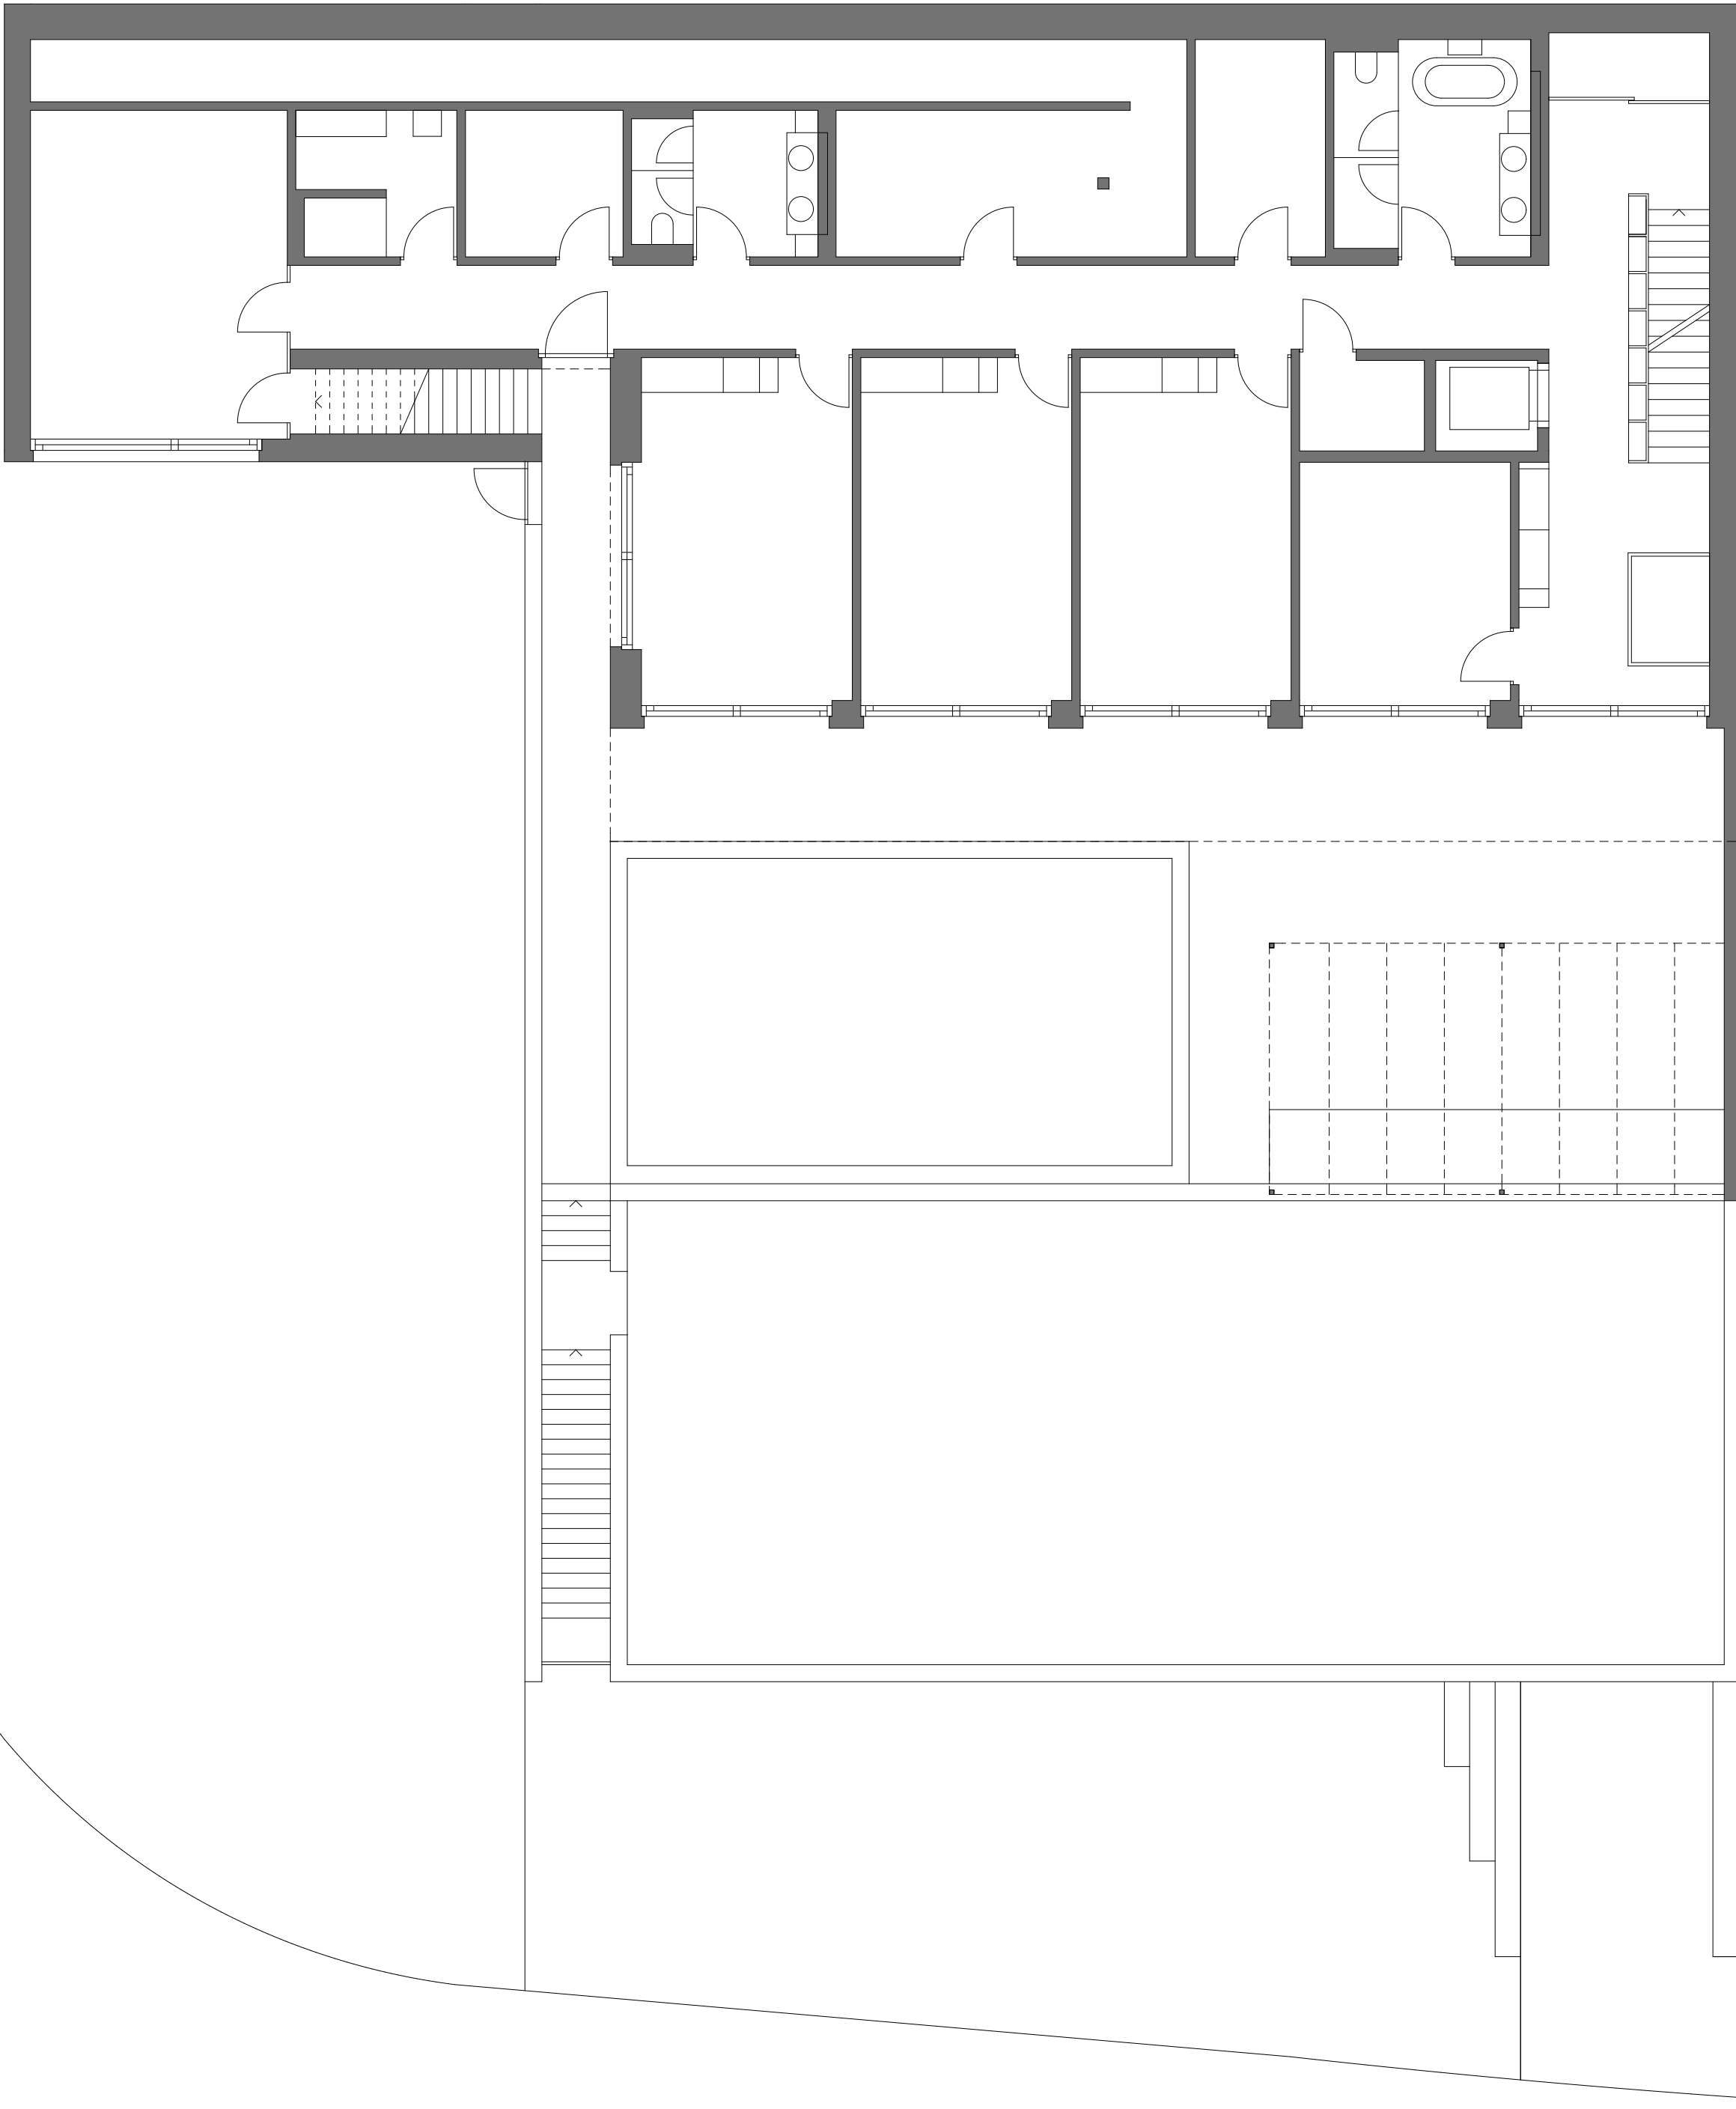

erdgeschoss

0 2 5 10

